


3/25/2019 10:37:57 AM

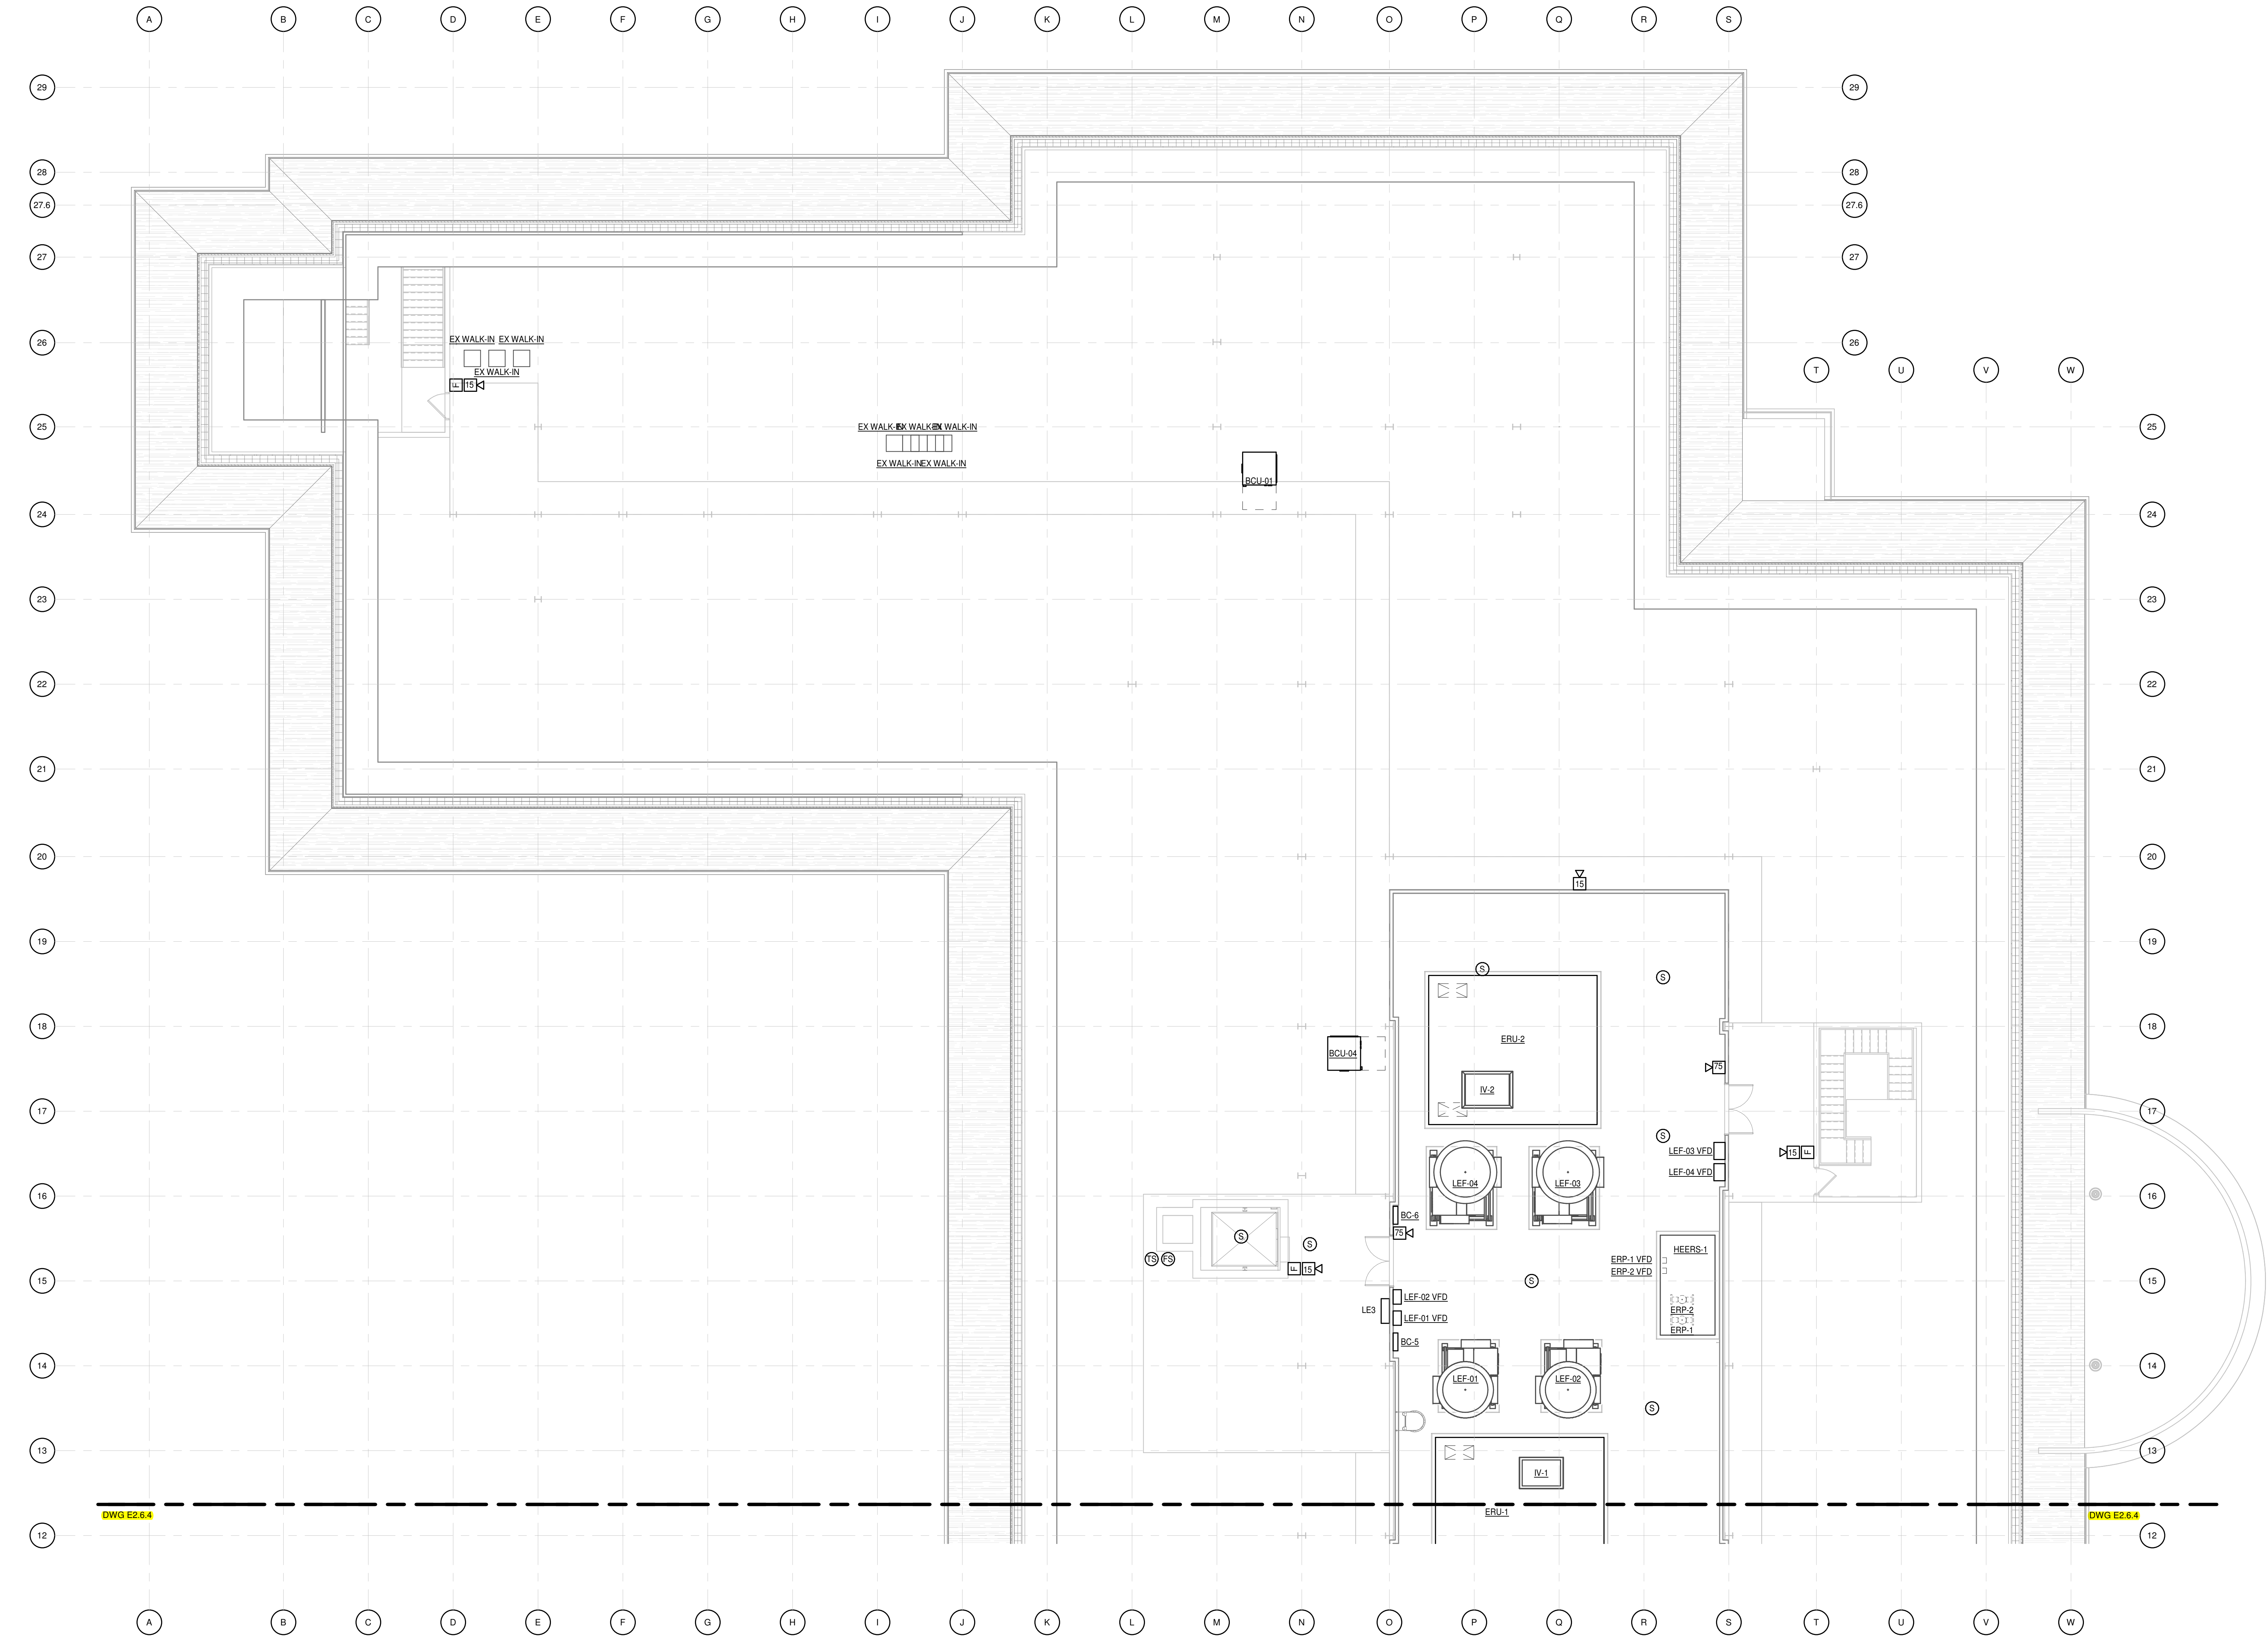

ATTIC PLAN - PART A - MECHANICAL POWER
1/8" = 1'-0"

PROJECT NO.	DATE
580999	MARCH 27, 2019
REVISIONS	
DATE	DESCRIPTION

ATTIC PLAN - PART
A - MECHANICAL
POWER

E2.5.4

Dobo Hall Renovation - Package A

SCO PROJECT NO. 18-19798-01A
UNC Wilmington
4978 CAHILL DR, WILMINGTON, NC 28403

PROGRESS
PRINT, NOT FOR
CONSTRUCTION

MOSELEYARCHITECTS

3200 NORFOLK STREET, RICHMOND, VA 23230
PHONE (804) 794-7555 FAX (804) 355-5690
MOSELEYARCHITECTS.COM