


3/25/2019 10:35:00 AM

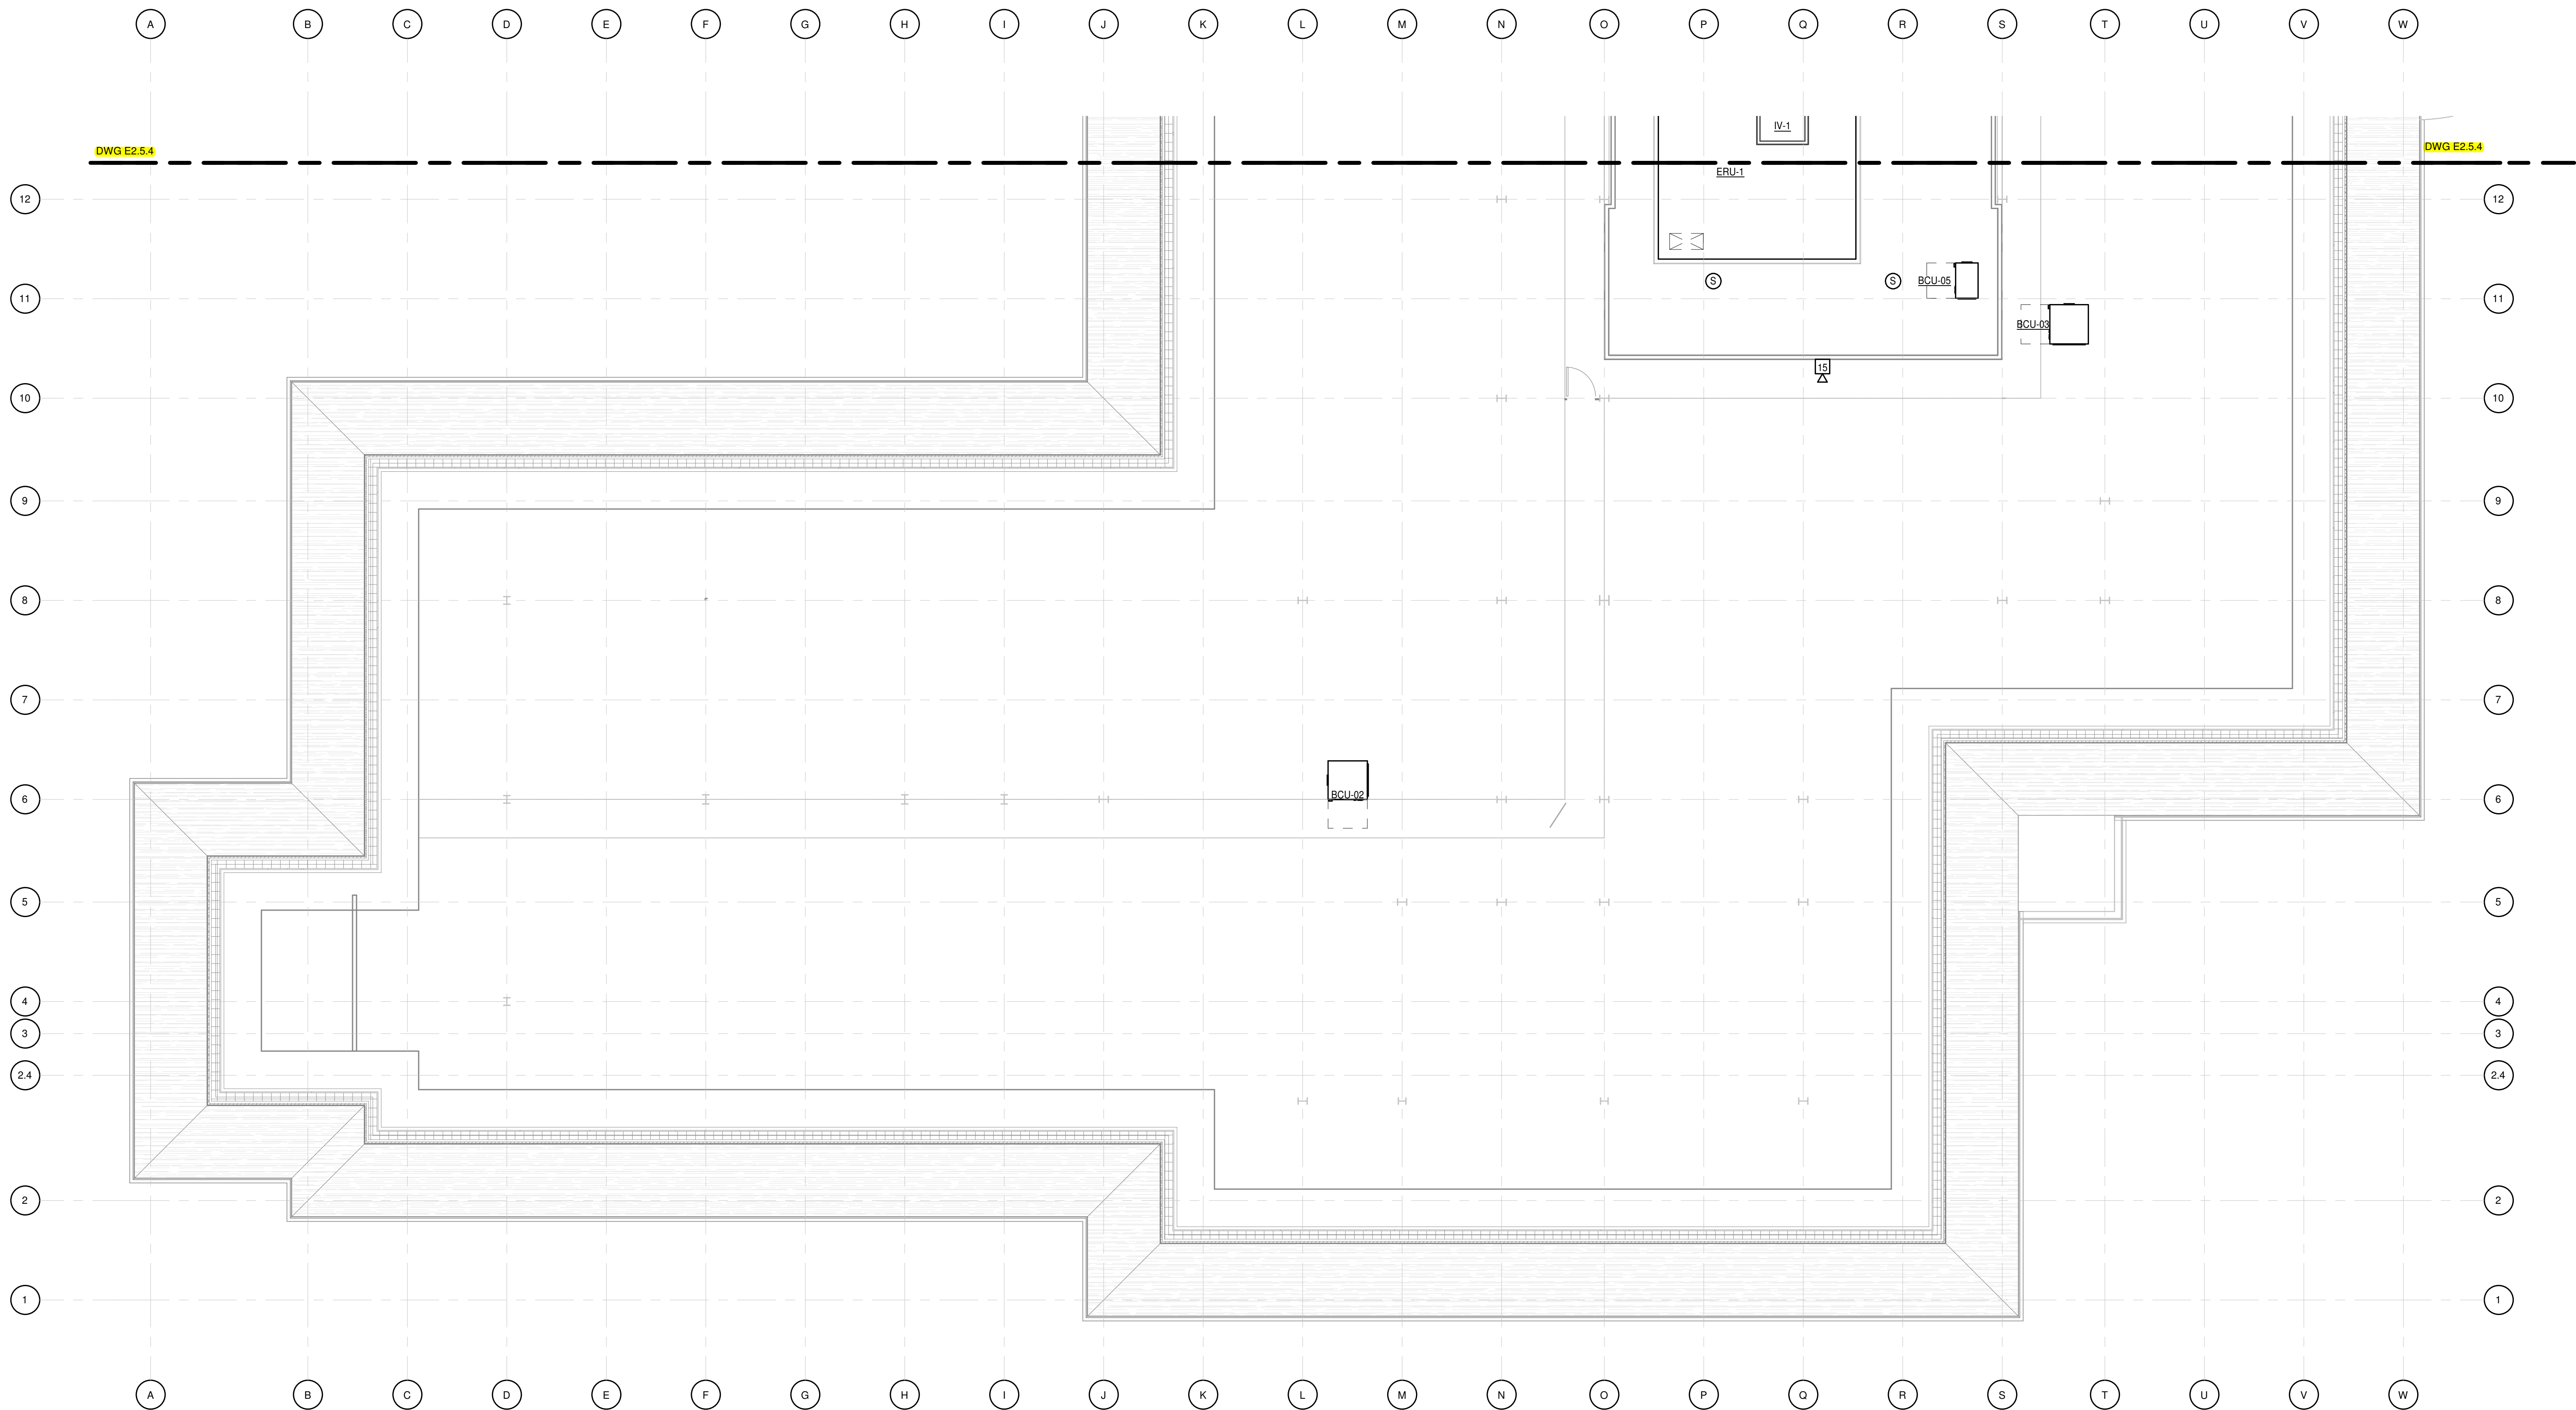

ATTIC PLAN - PART B - MECHANICAL POWER
1/8" = 1'-0"

PROJECT NO.	DATE
580999	MARCH 27, 2019
REVISIONS	
DATE	DESCRIPTION

**ATTIC PLAN - PART
B - MECHANICAL
POWER**

E2.6.4

Dobo Hall Renovation - Package A
SCO PROJECT NO. 18-19798-01A
UNC Wilmington
4978 CAHILL DR, WILMINGTON, NC 28403



MOSELEYARCHITECTS
3200 NORFOLK STREET, RICHMOND, VA 23230
PHONE (804) 794-7555 FAX (804) 355-5690
MOSELEYARCHITECTS.COM