



3/25/2019 10:35:04 AM

 LIGHTNING PROTECTION PLAN  
3/32" = 1'-0"

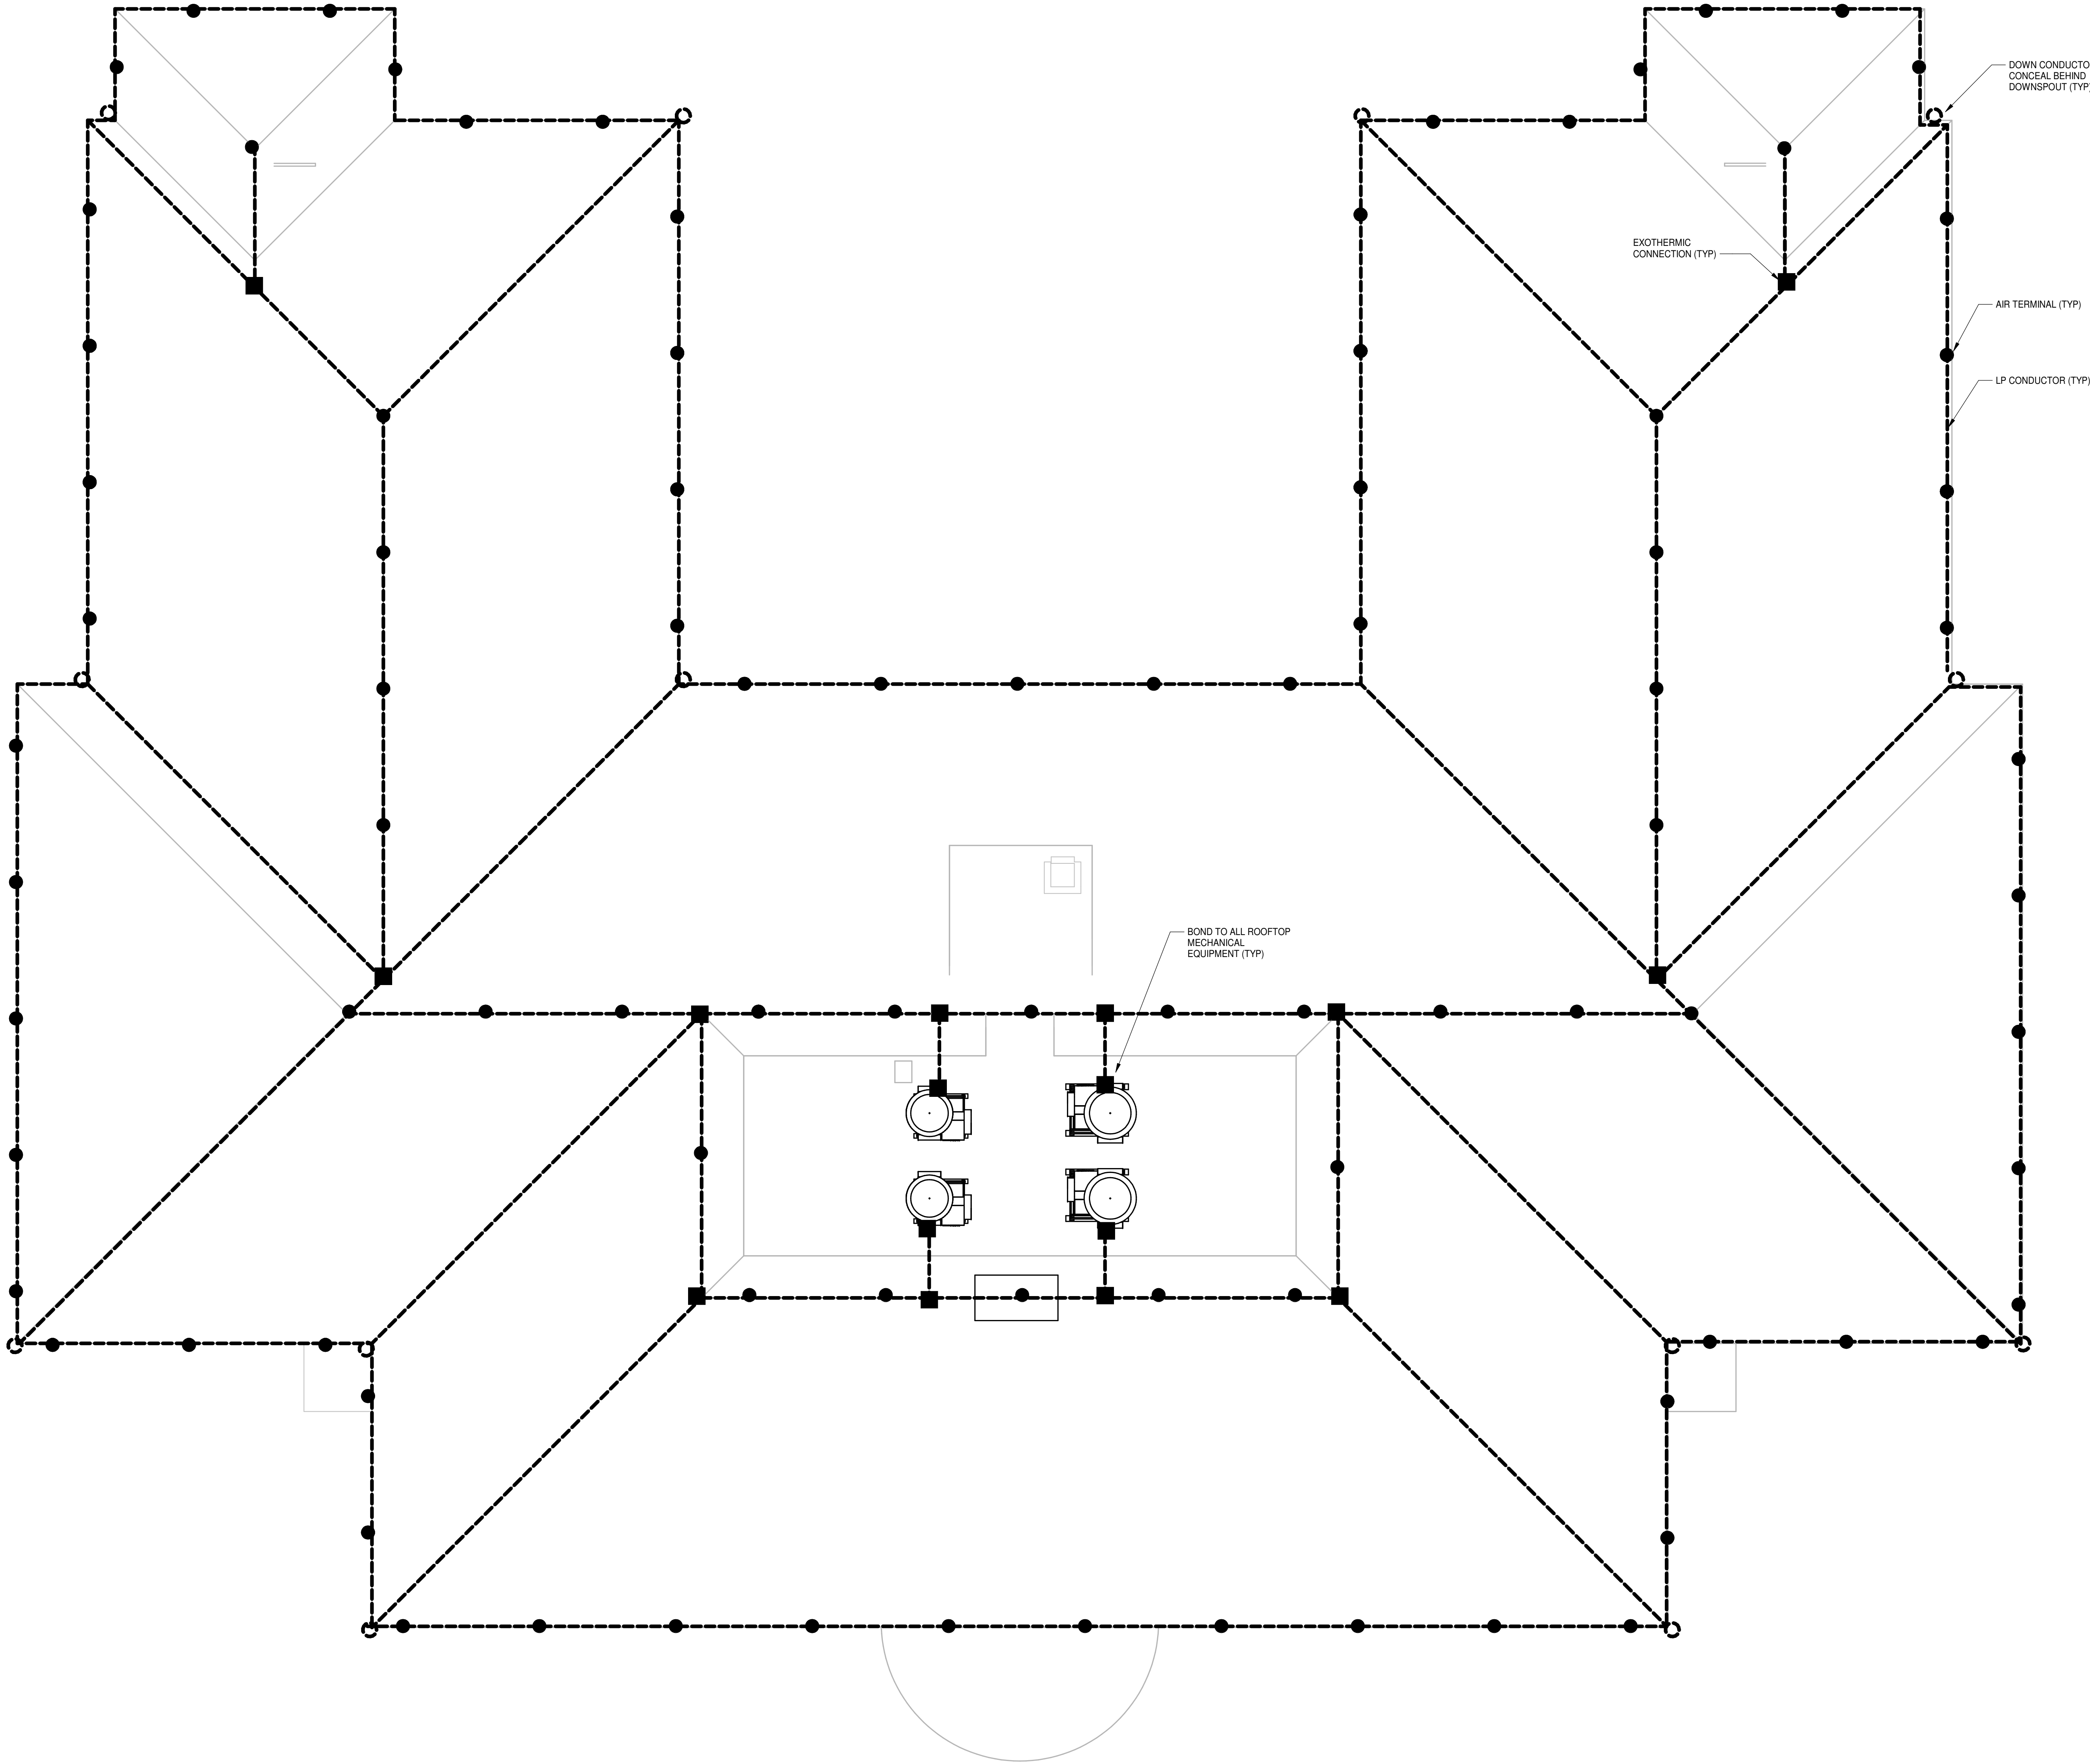

PROJECT NO.	DATE
580999	MARCH 27, 2019
REVISIONS	
DATE	DESCRIPTION

**Dobo Hall Renovation - Package A**  
SCO PROJECT NO. 18-19798-01A  
UNC Wilmington  
4978 CAHILL DR, WILMINGTON, NC 28403

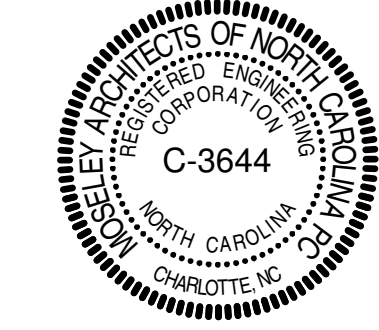

**MOSELEYARCHITECTS**  
3200 NORFOLK STREET, RICHMOND, VA 23220  
PHONE (804) 794-7555 FAX (804) 355-5690  
MOSELEYARCHITECTS.COM

LIGHTNING  
PROTECTION PLAN

E4.2