



3/25/2019 4:34:01 PM

1 ATTIC EQUIPMENT PLATFORM ENLARGED PLAN
M2.5.1 M3.3
M2.6.1 1/4" = 1'-0"

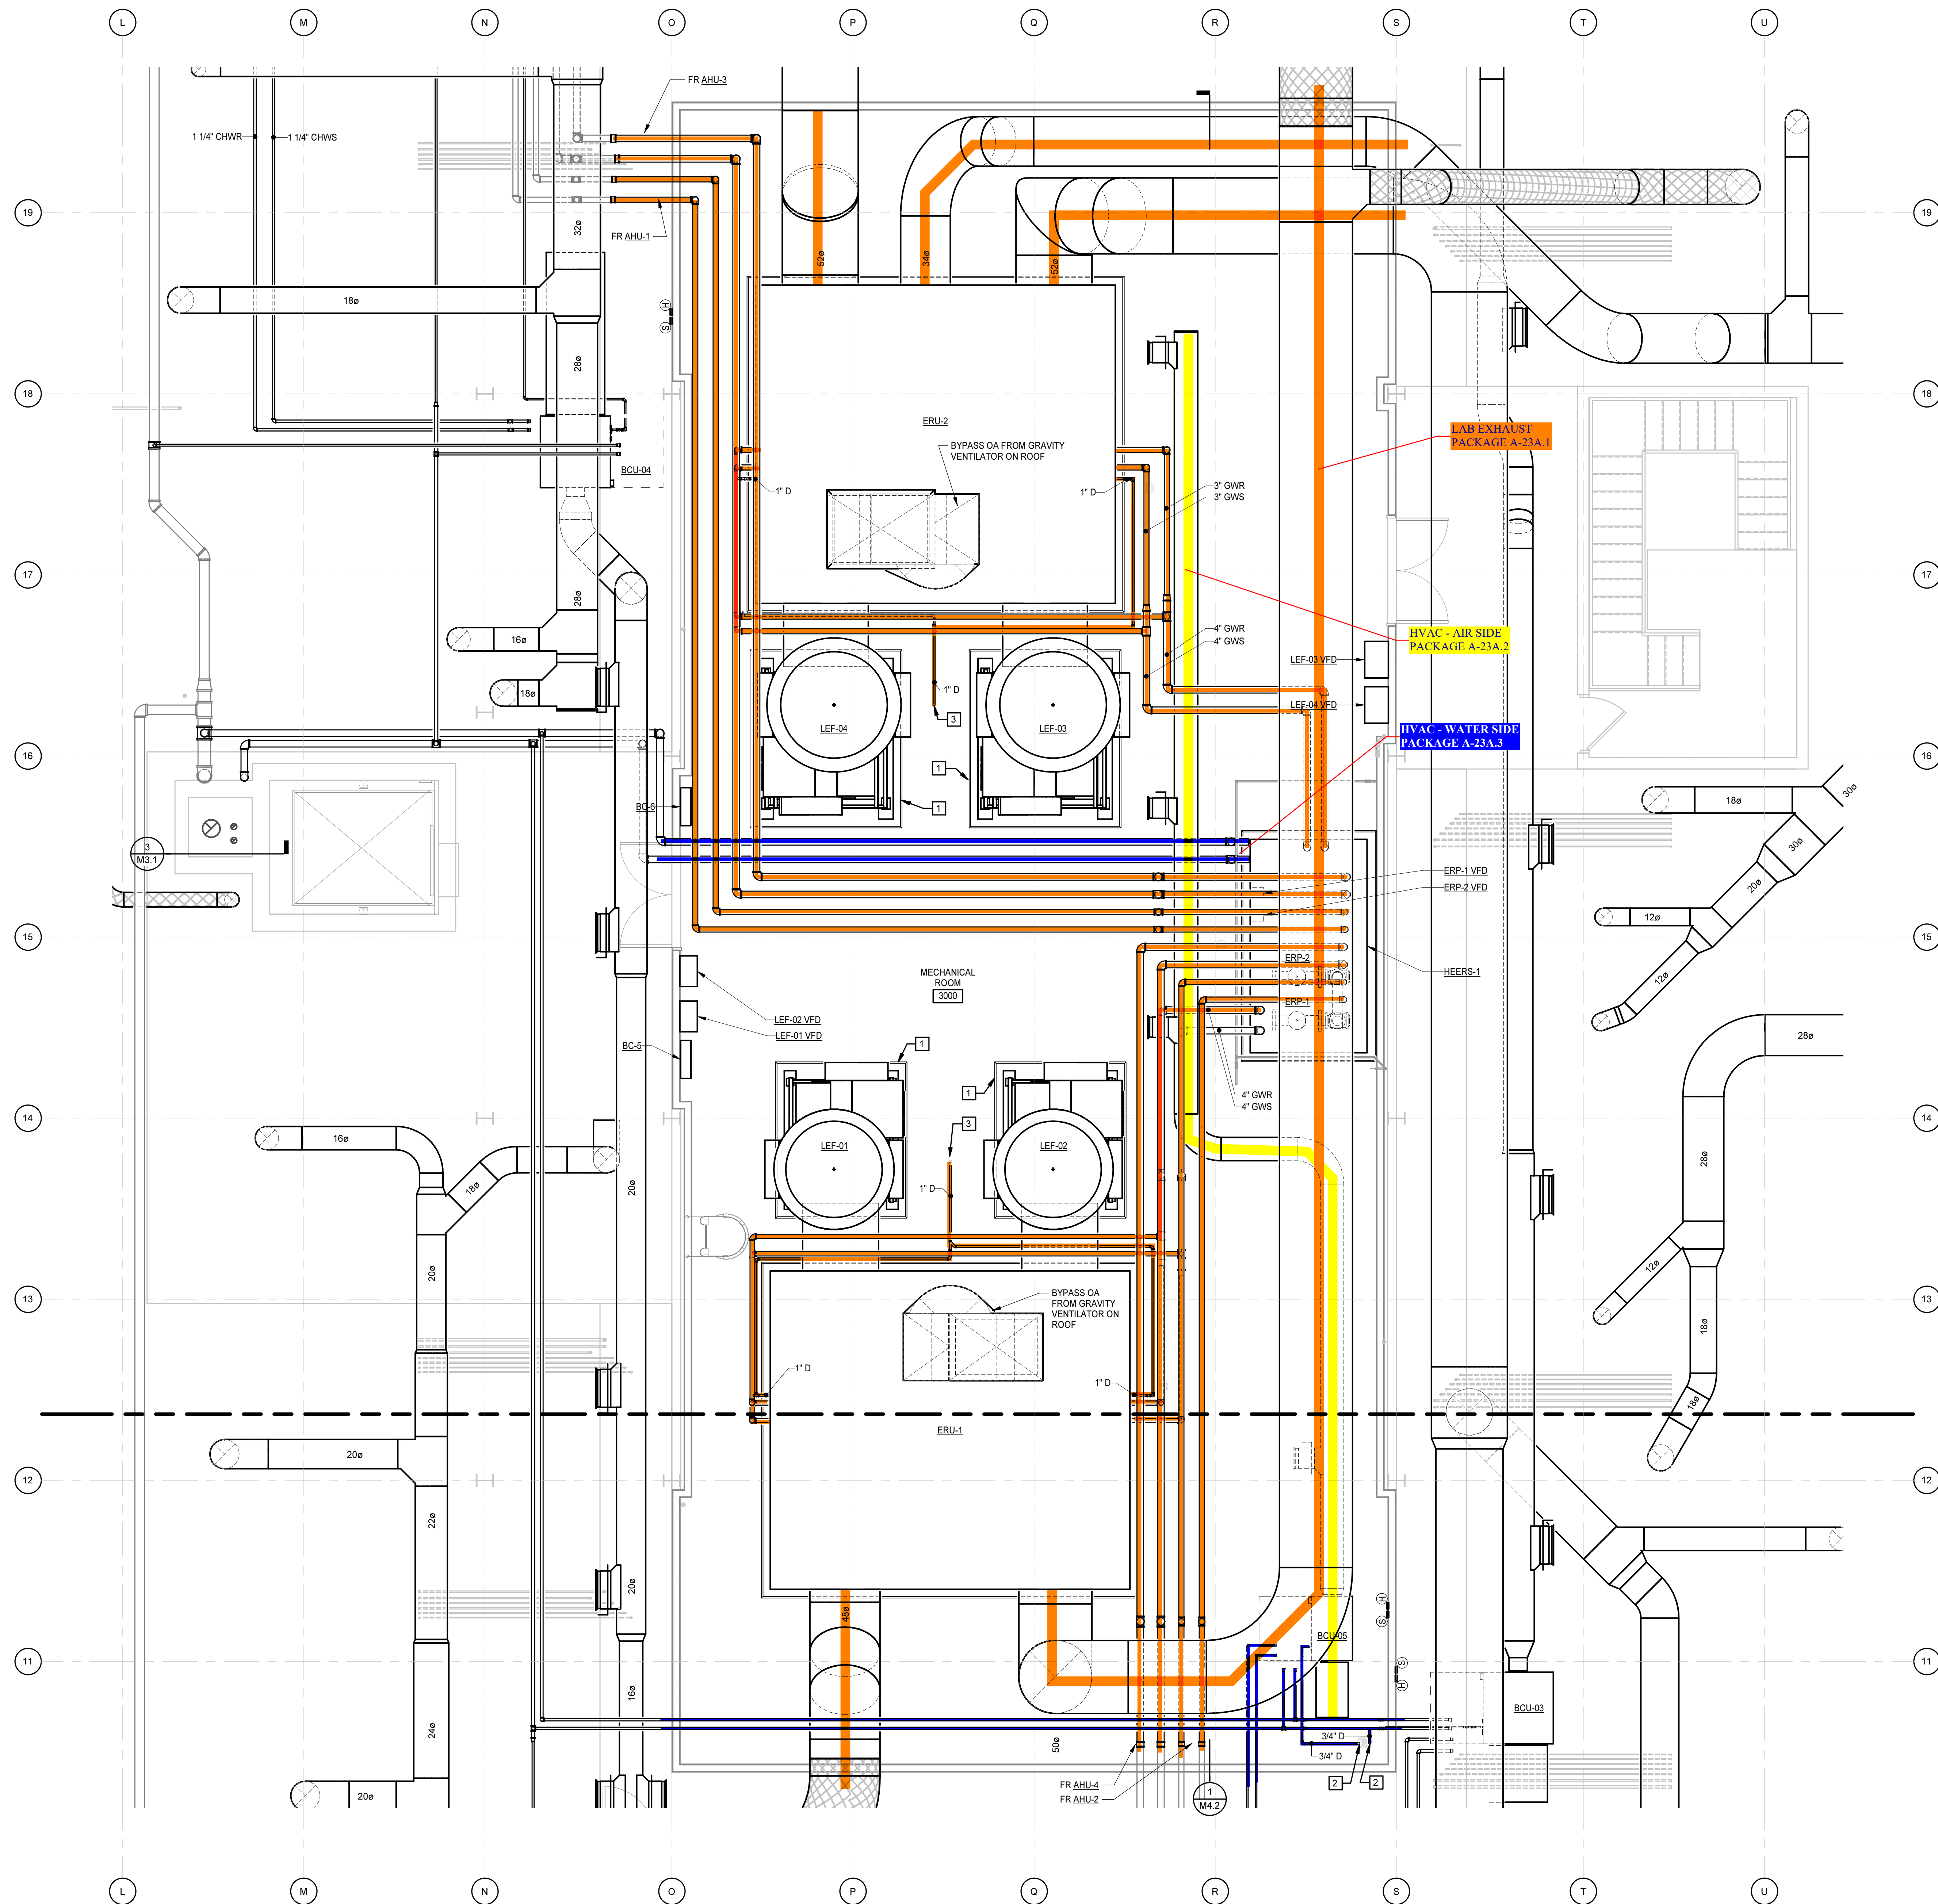

KEYNOTES	
APPLIES TO THIS DRAWING	
1	6" THICK CONCRETE HOUSEKEEPING PAD. REFER TO STRUCTURAL DRAWINGS FOR DETAILS.
2	DISCHARGE CONDENSATE DRAIN TO FLOOR DRAIN.
3	DISCHARGE CONDENSATE DRAIN TO ACID WASTE DRAIN.

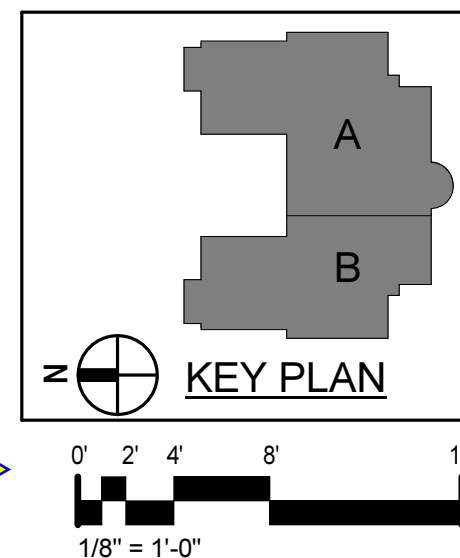

Dobo Hall Renovation - Package A

SCO PROJECT NO. 18-19798-01A
UNC Wilmington
4978 CAHILL DR, WILMINGTON, NC 28403

PROJECT NO.	DATE
580999	MARCH 27, 2019
REVISIONS	
DATE	DESCRIPTION

ENLARGED PLANS

M3.3

PROGRESS
PRINT, NOT FOR
CONSTRUCTION

MOSELEYARCHITECTS

811 N. WEST STREET, SUITE 205 RALEIGH, NORTH CAROLINA 27603
PHONE (919) 843-0091
MOSELEYARCHITECTS.COM