




1 WINDOW HEAD DETAIL  
SCALE: 3" = 1'-0"

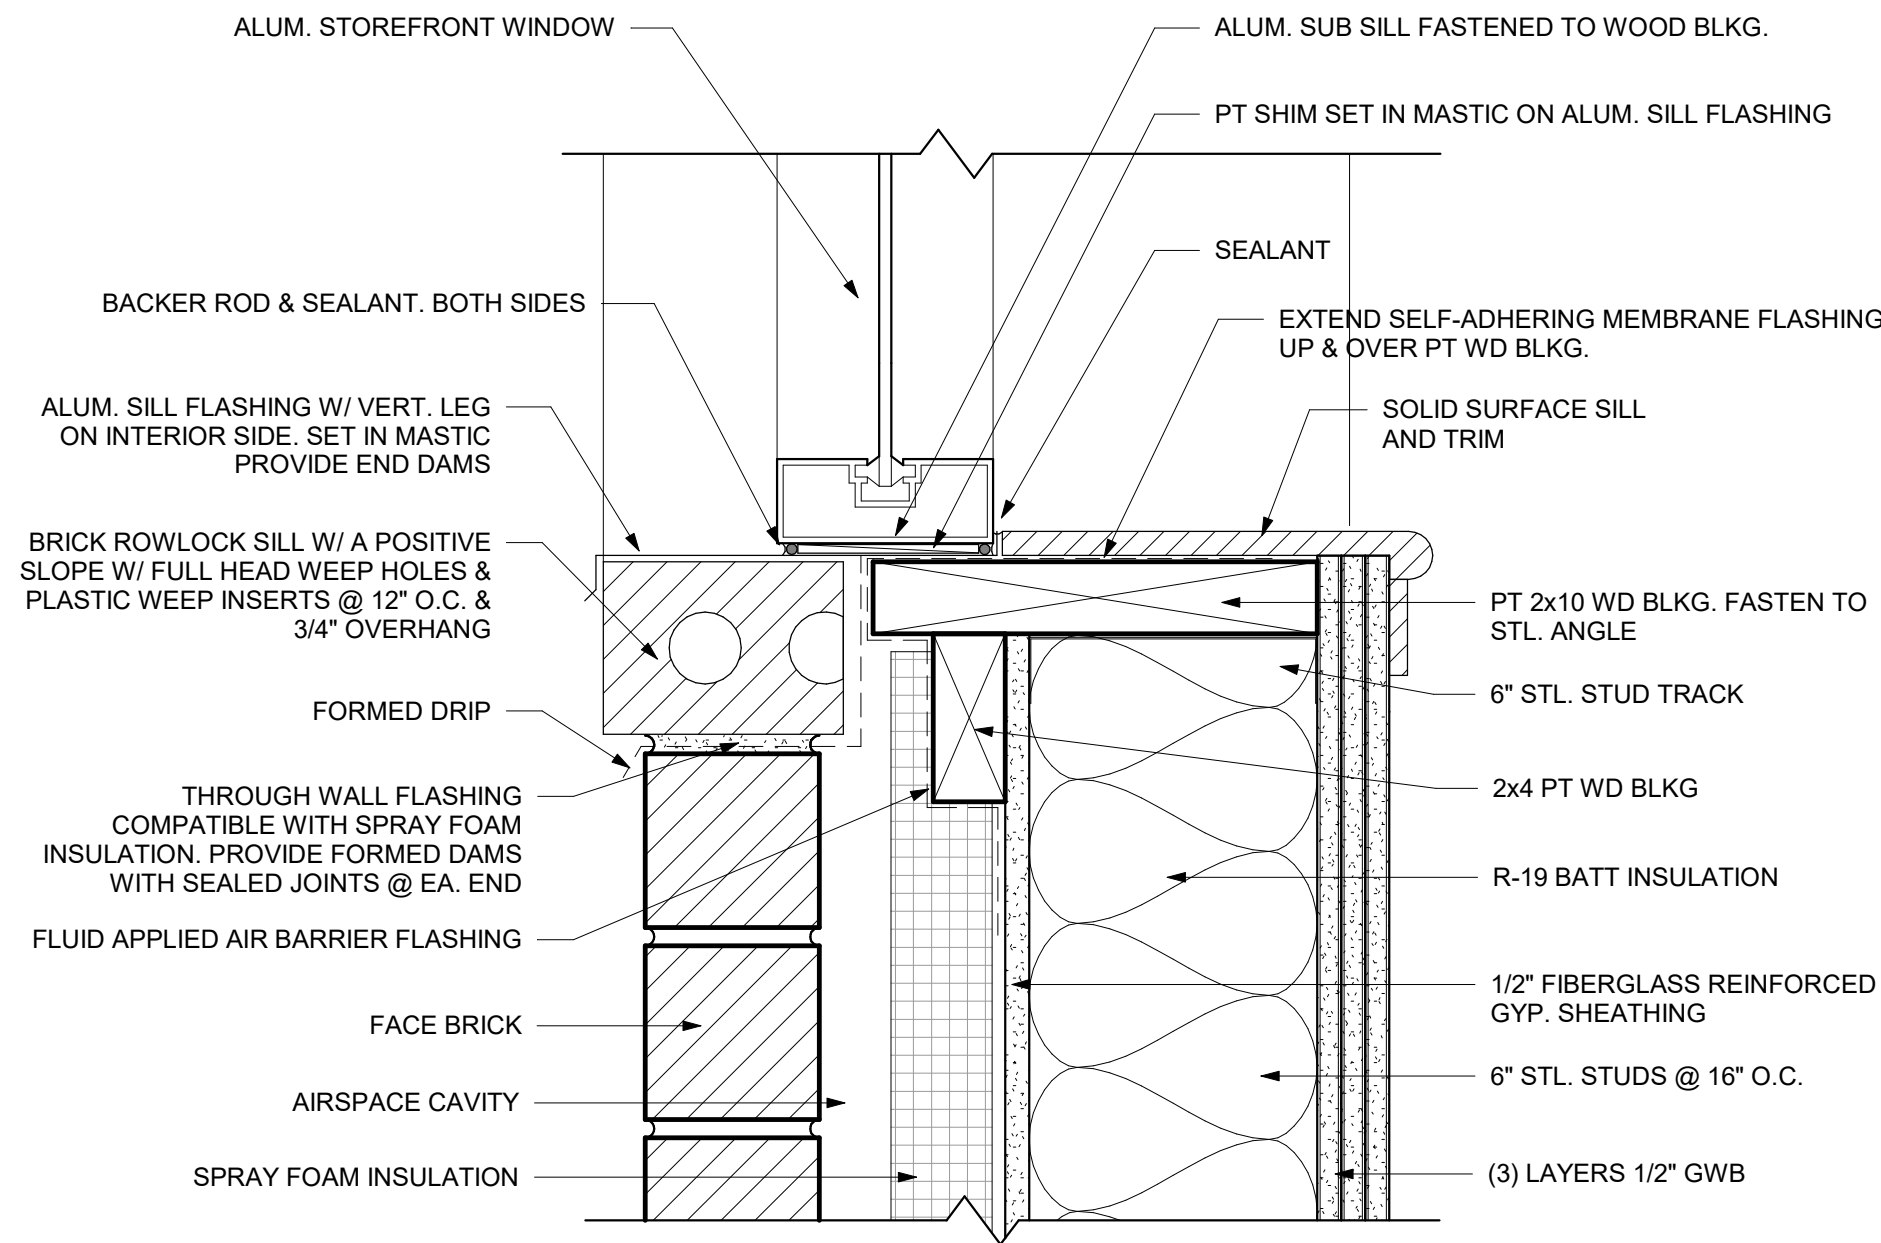


2 WINDOW SILL DETAIL  
SCALE: 3" = 1'-0"

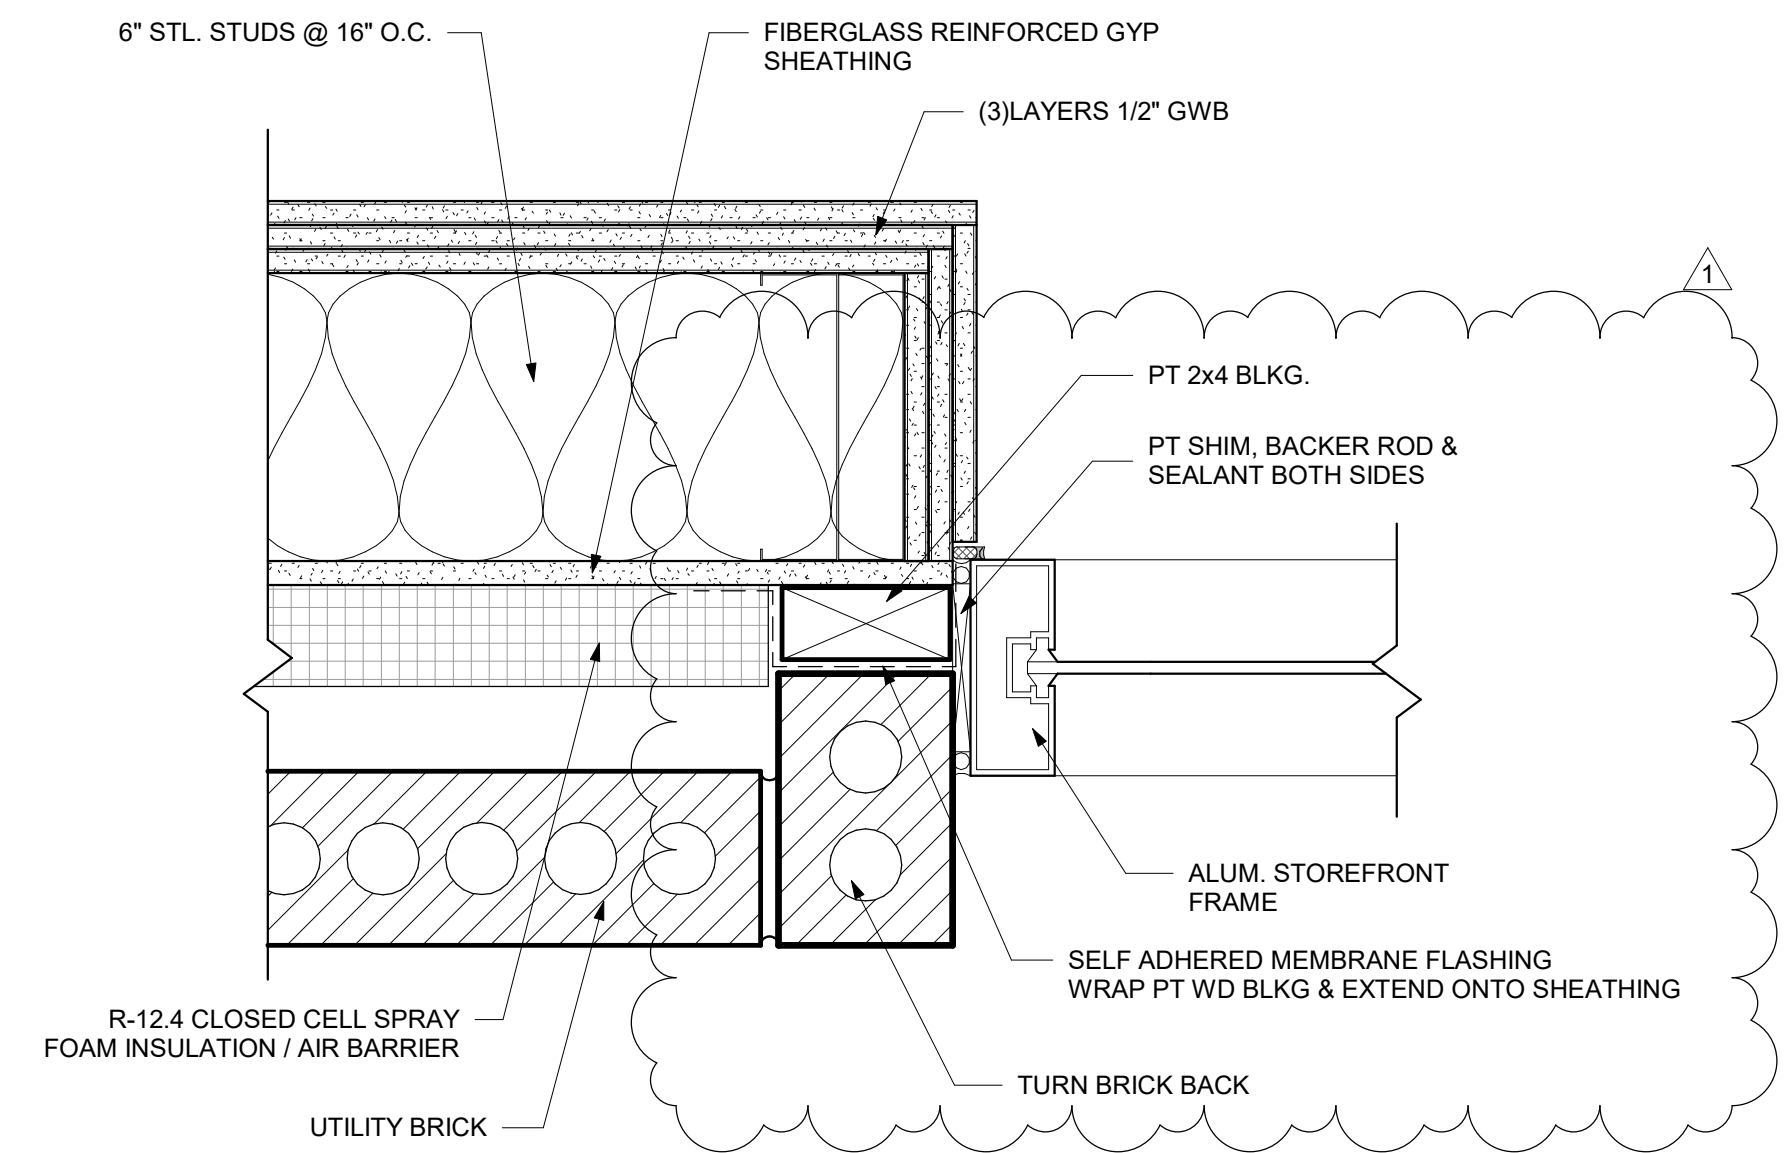


3 WINDOW JAMB DETAIL  
SCALE: 3" = 1'-0"

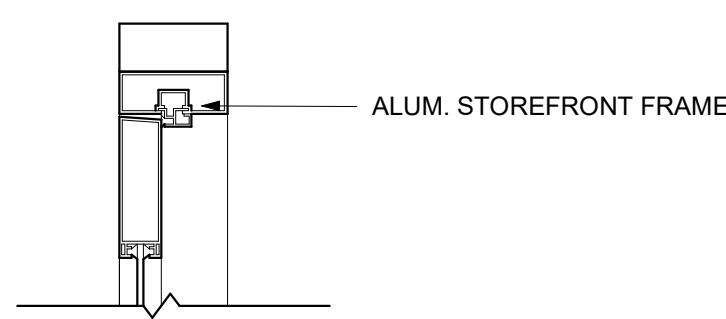


4 DOOR HEAD @ SCREEN WALL  
SCALE: 1 1/2" = 1'-0"

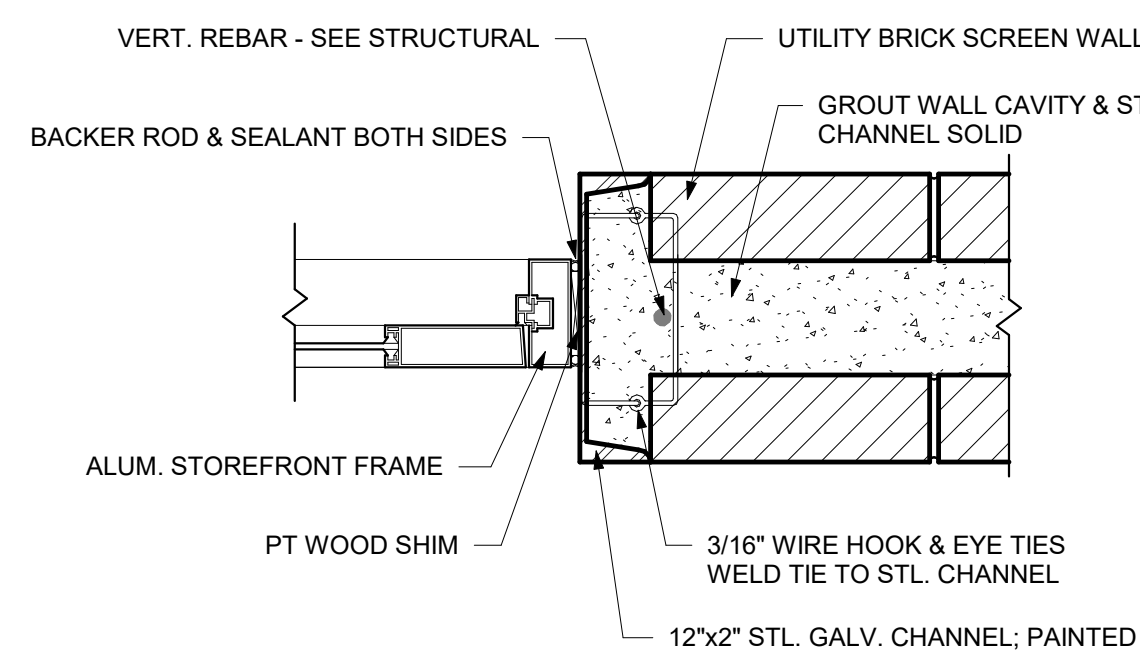


5 DOOR JAMB @ SCREEN WALL  
SCALE: 1 1/2" = 1'-0"

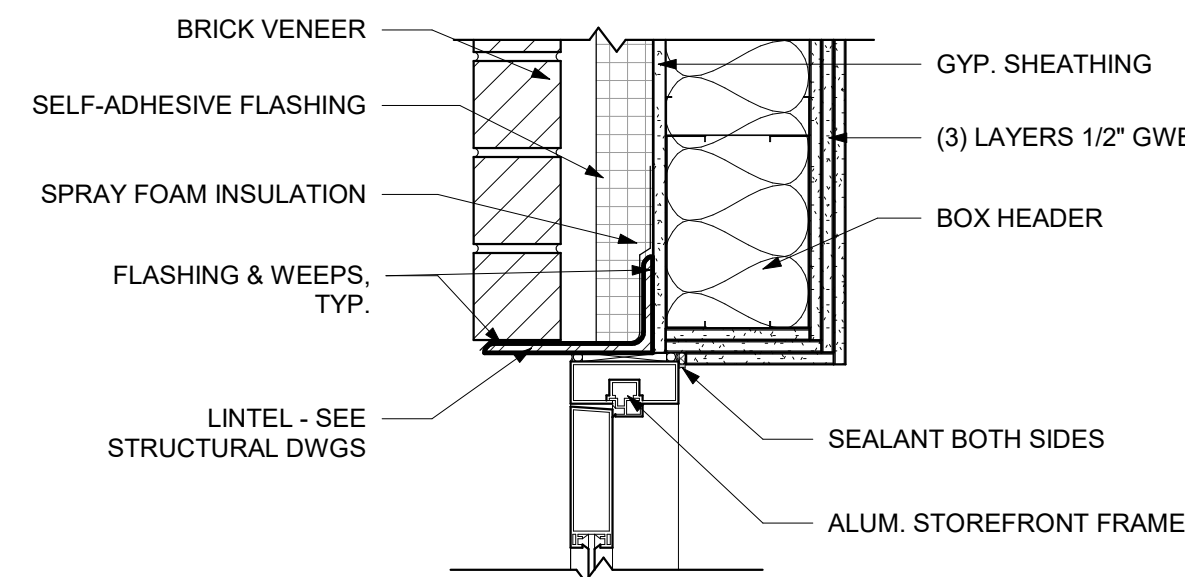


6 EXTERIOR ALUM. DOOR HEAD  
SCALE: 1 1/2" = 1'-0"

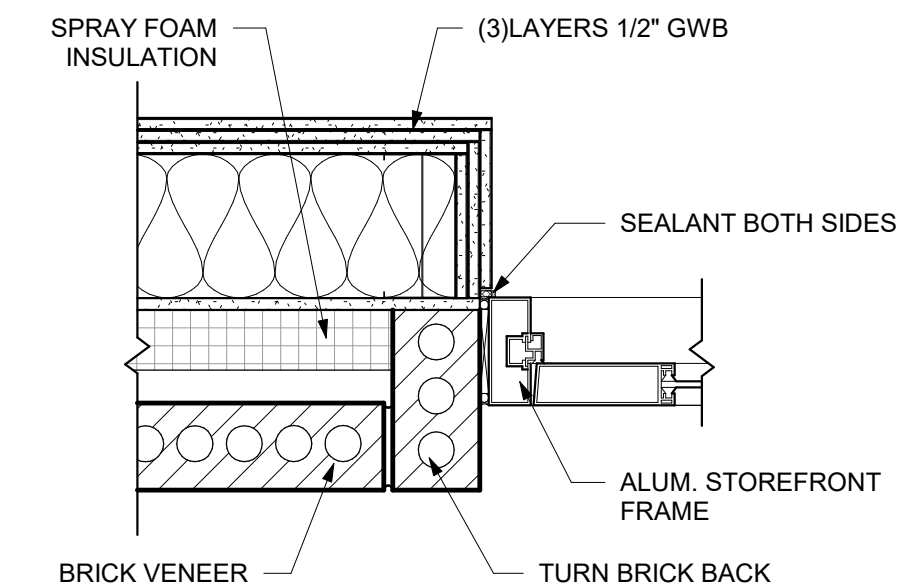


7 EXTERIOR ALUM. DOOR JAMB  
SCALE: 1 1/2" = 1'-0"

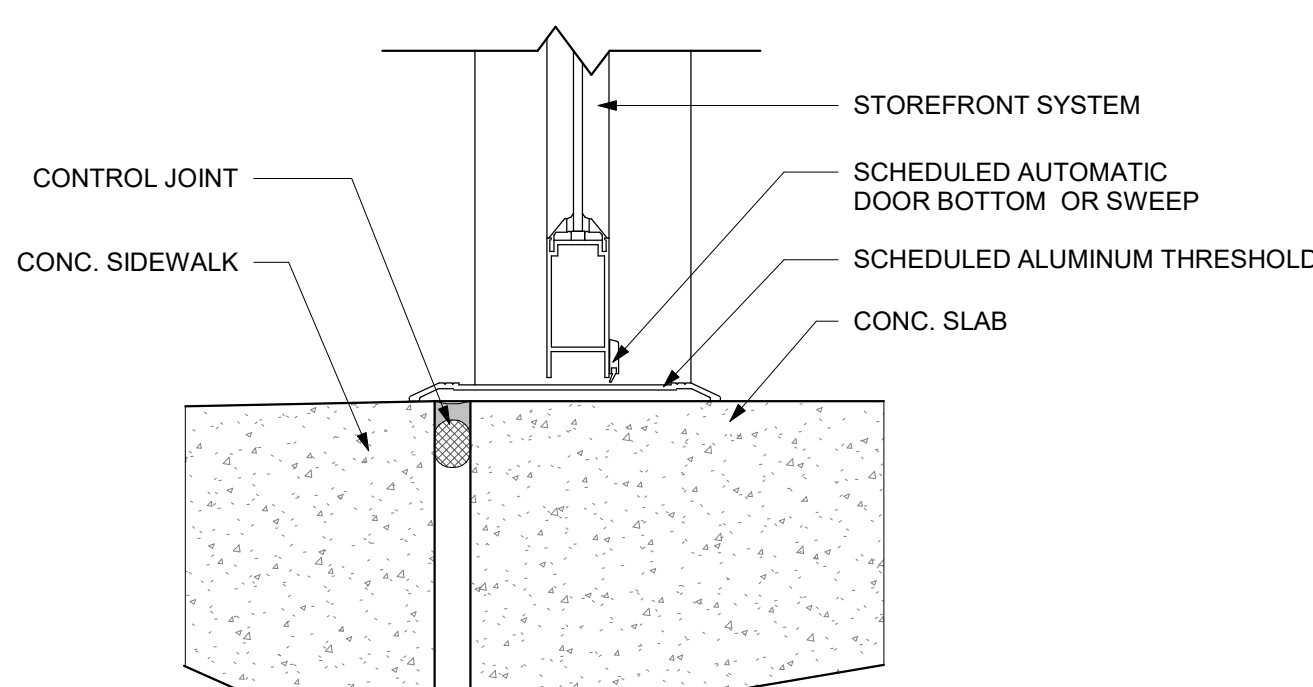

8 THRESHOLD @ STOREFRONT DOOR  
SCALE: 3" = 1'-0"

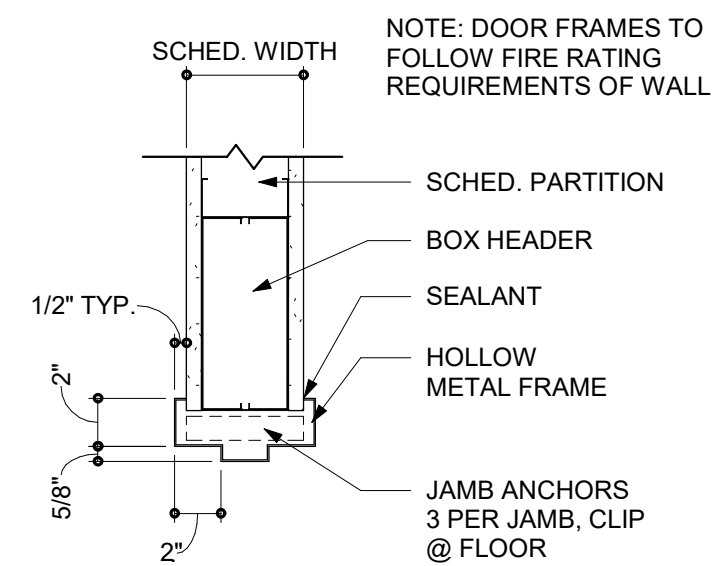

9 INTERIOR DOOR HEAD  
SCALE: 1 1/2" = 1'-0"

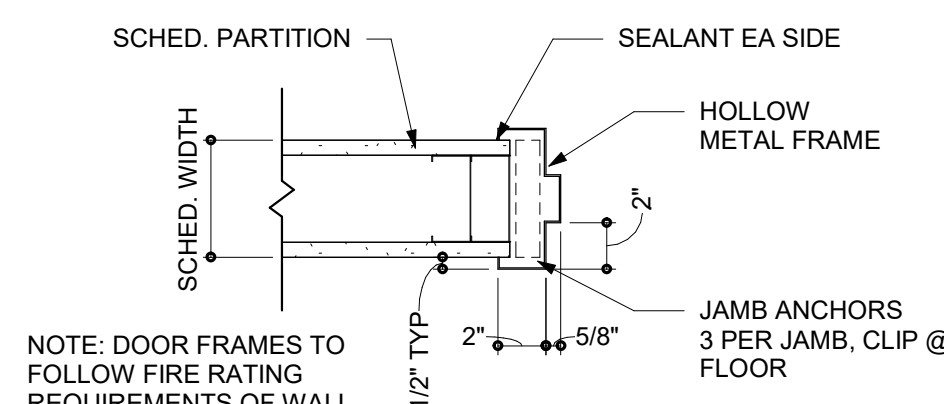

10 INTERIOR DOOR JAMB  
SCALE: 1 1/2" = 1'-0"

Mark	Date	Description
1	05.04.20	ADDENDUM 1
	04.16.20	ISSUED FOR BIDDING
	03.20.20	100% REV. SUBMISSION
	10.14.19	NCDPI DD SUBMISSION
	07.30.19	SD PROGRESS DWGS
	07.11.19	NCDPI SD SUBMISSION