



1 WALL MOUNTED TELECOM LADDER RACK DETAIL
NO SCALE

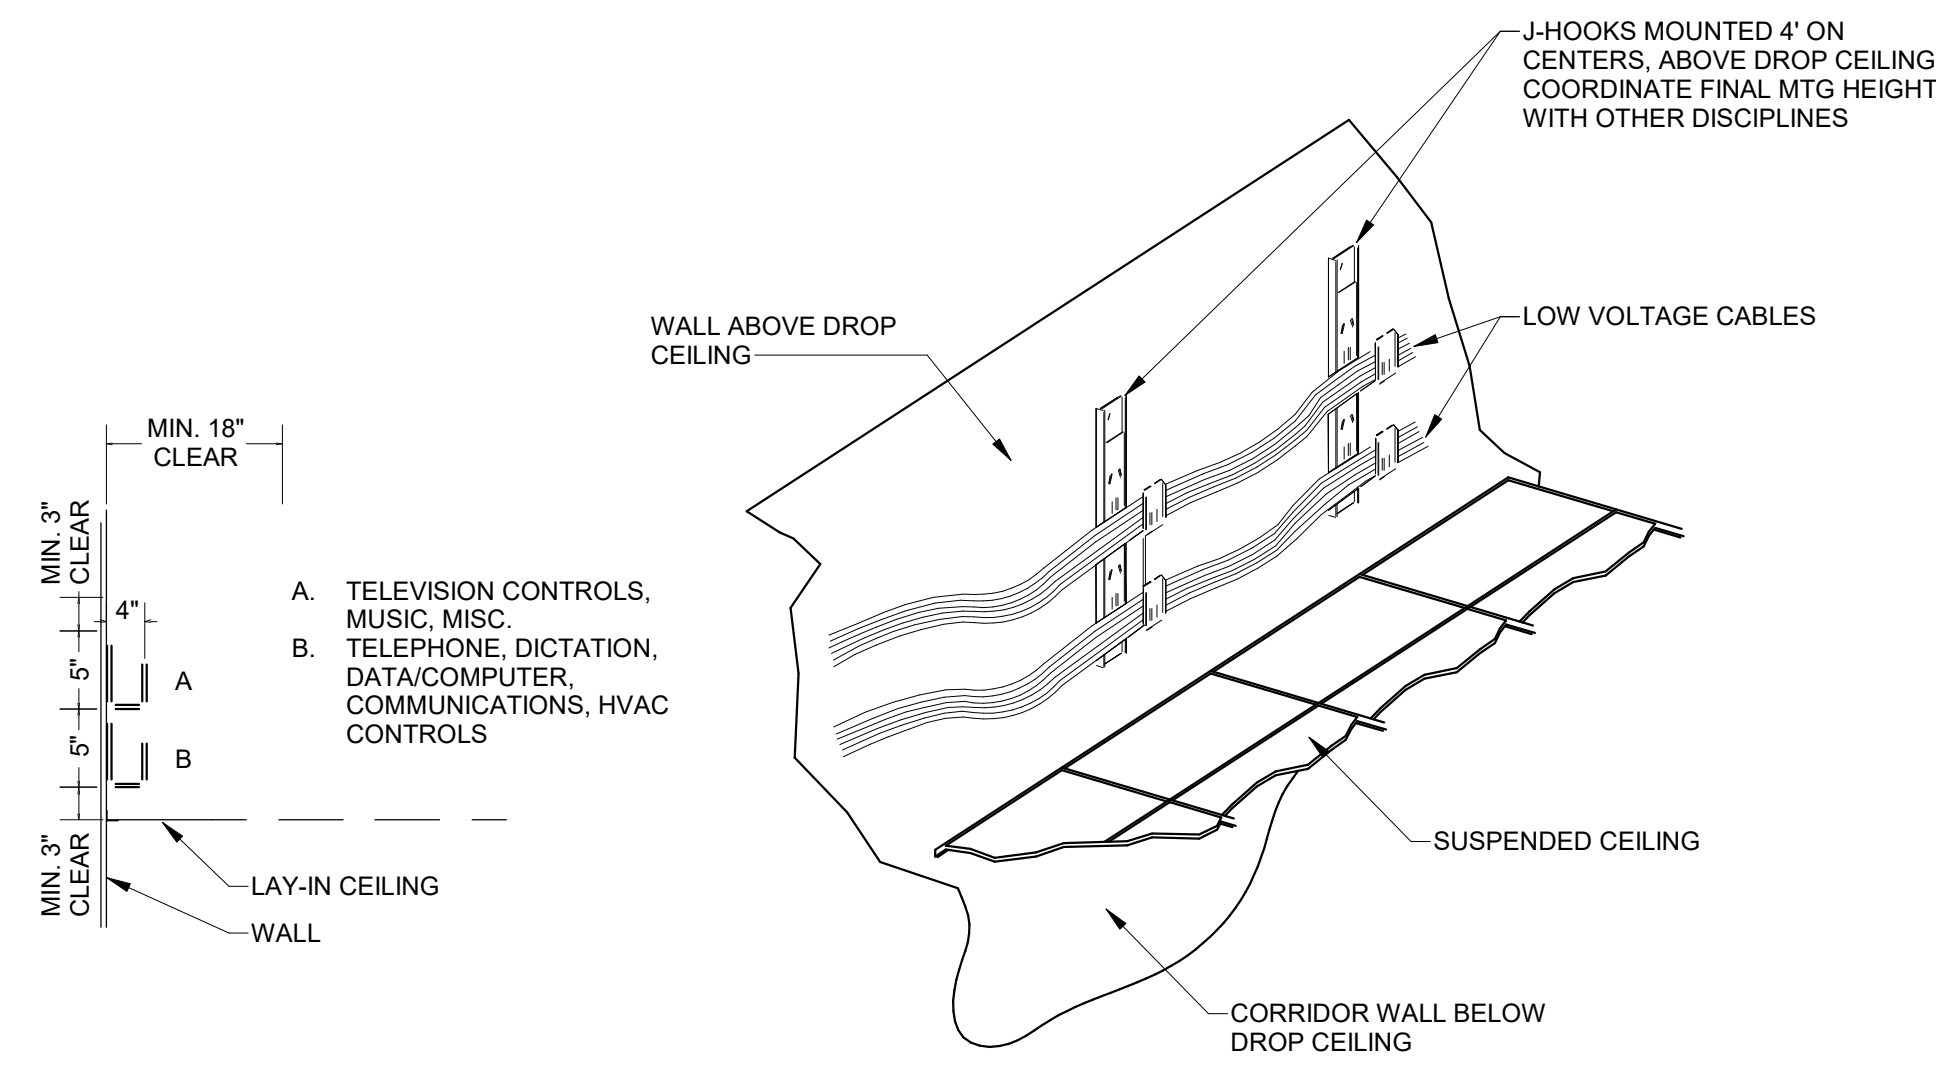


2 J-HOOK DETAIL
NO SCALE

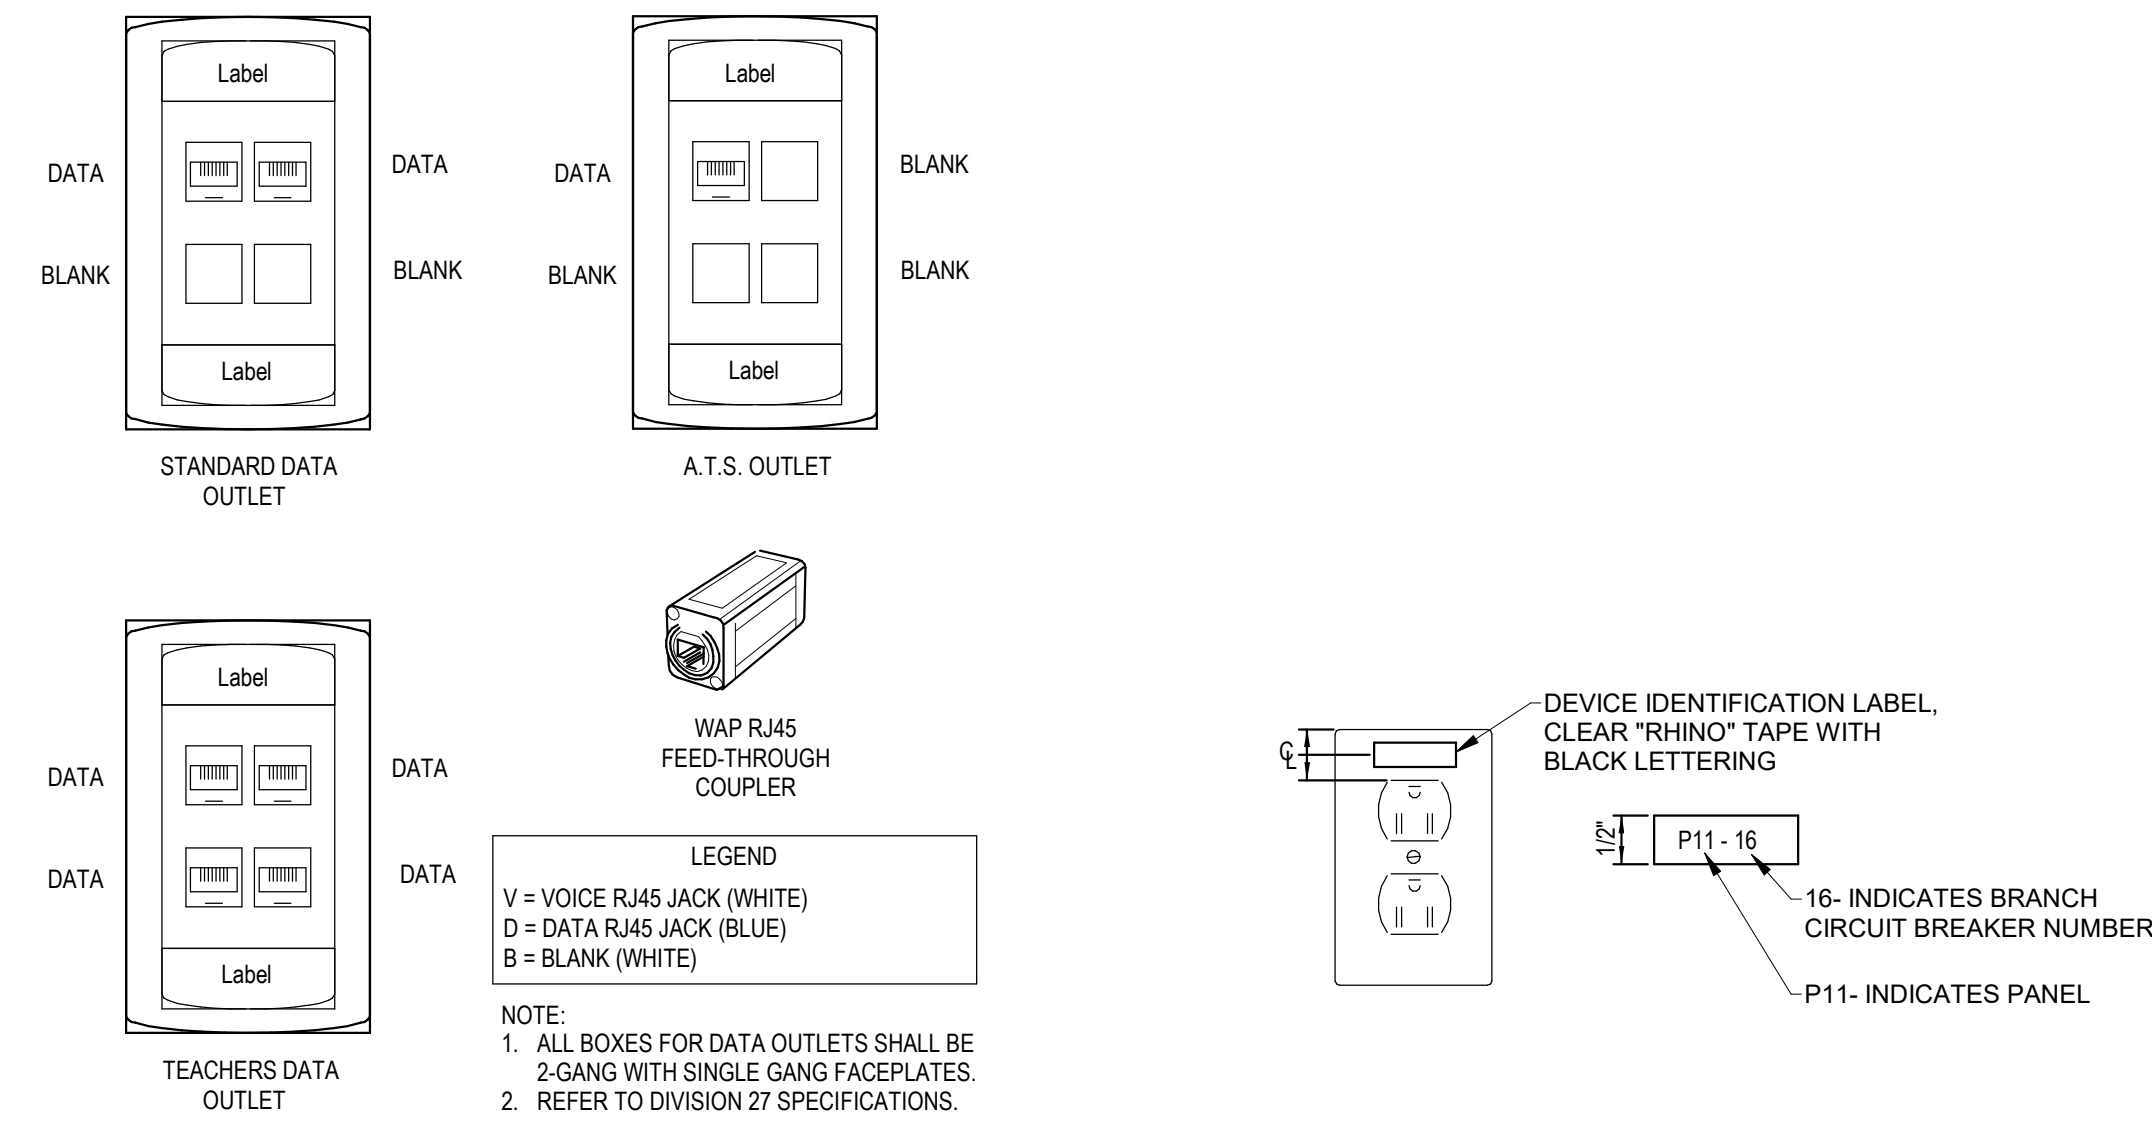


3 DATA FACE PLATE DETAIL
NO SCALE


4 LABELING DETAIL
NO SCALE

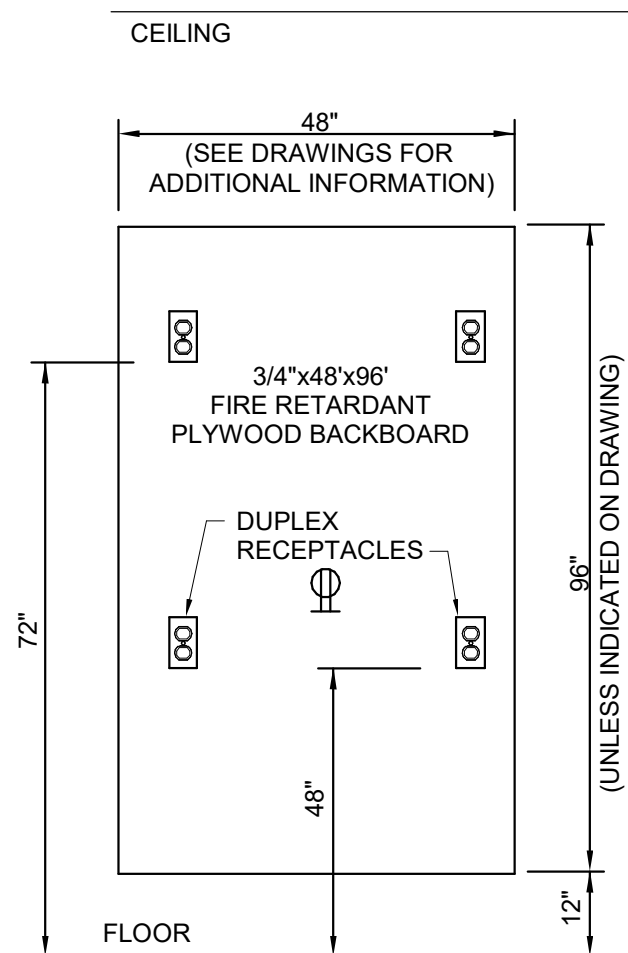


5 PLWOOD BACKBOARD MOUNTING DETAIL
NO SCALE

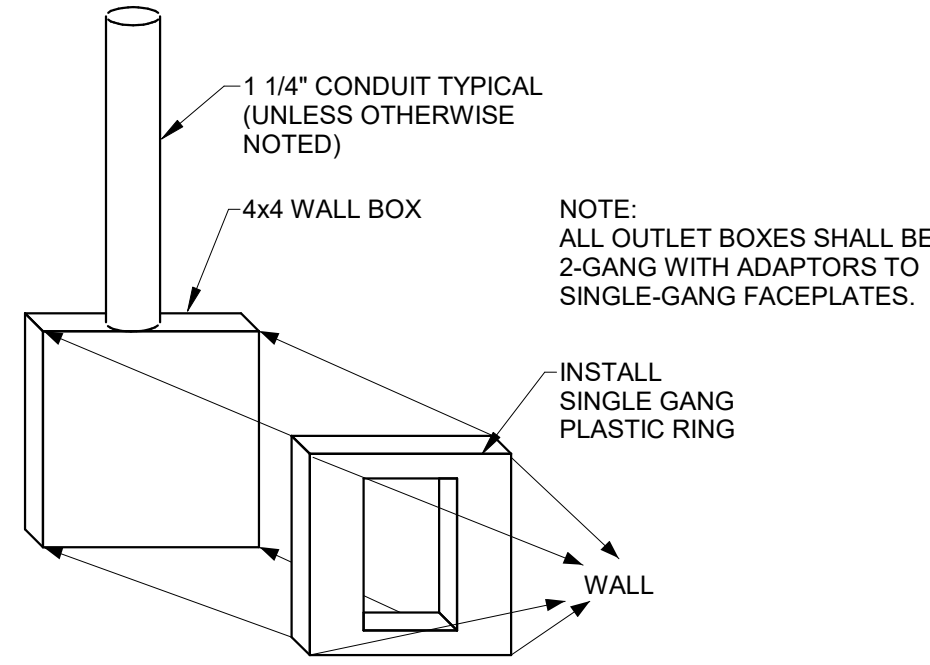


6 OUTLET PATHWAY DETAIL
NO SCALE

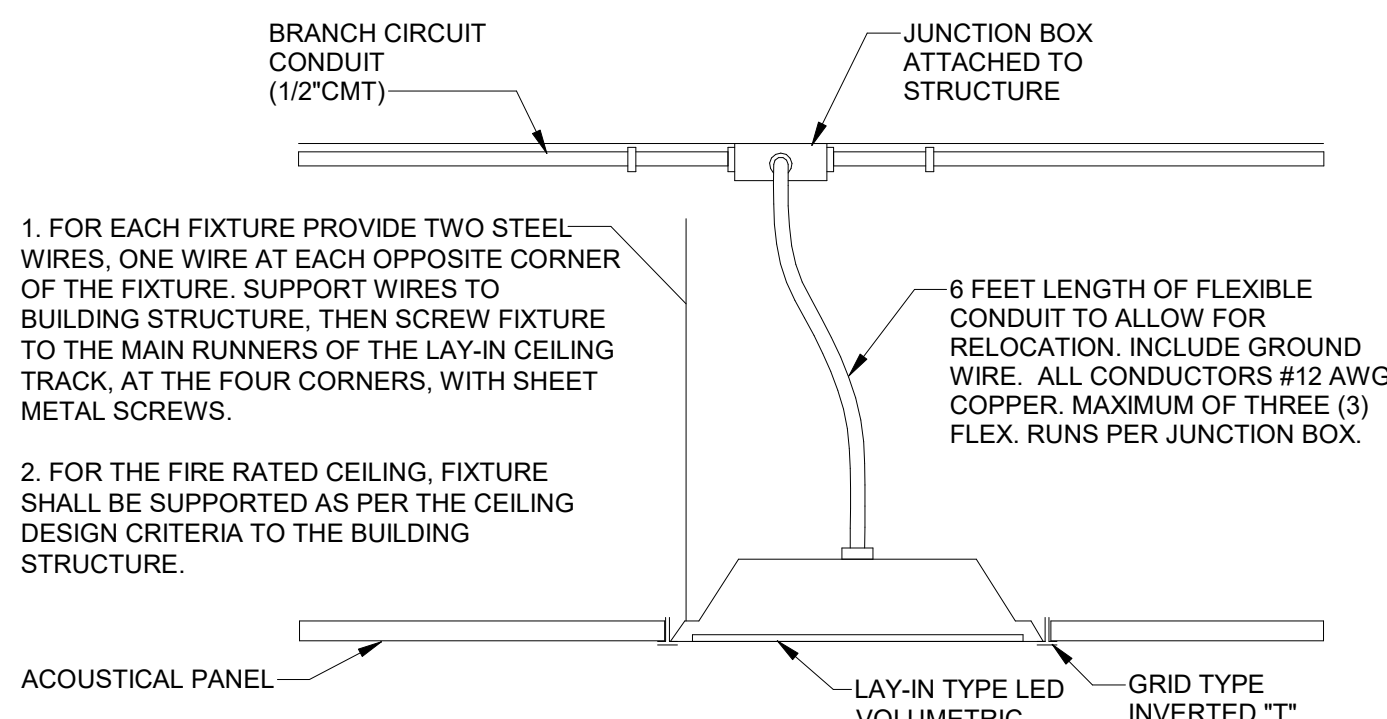


7 LIGHTING FIXTURE MOUNTING DETAIL
NO SCALE

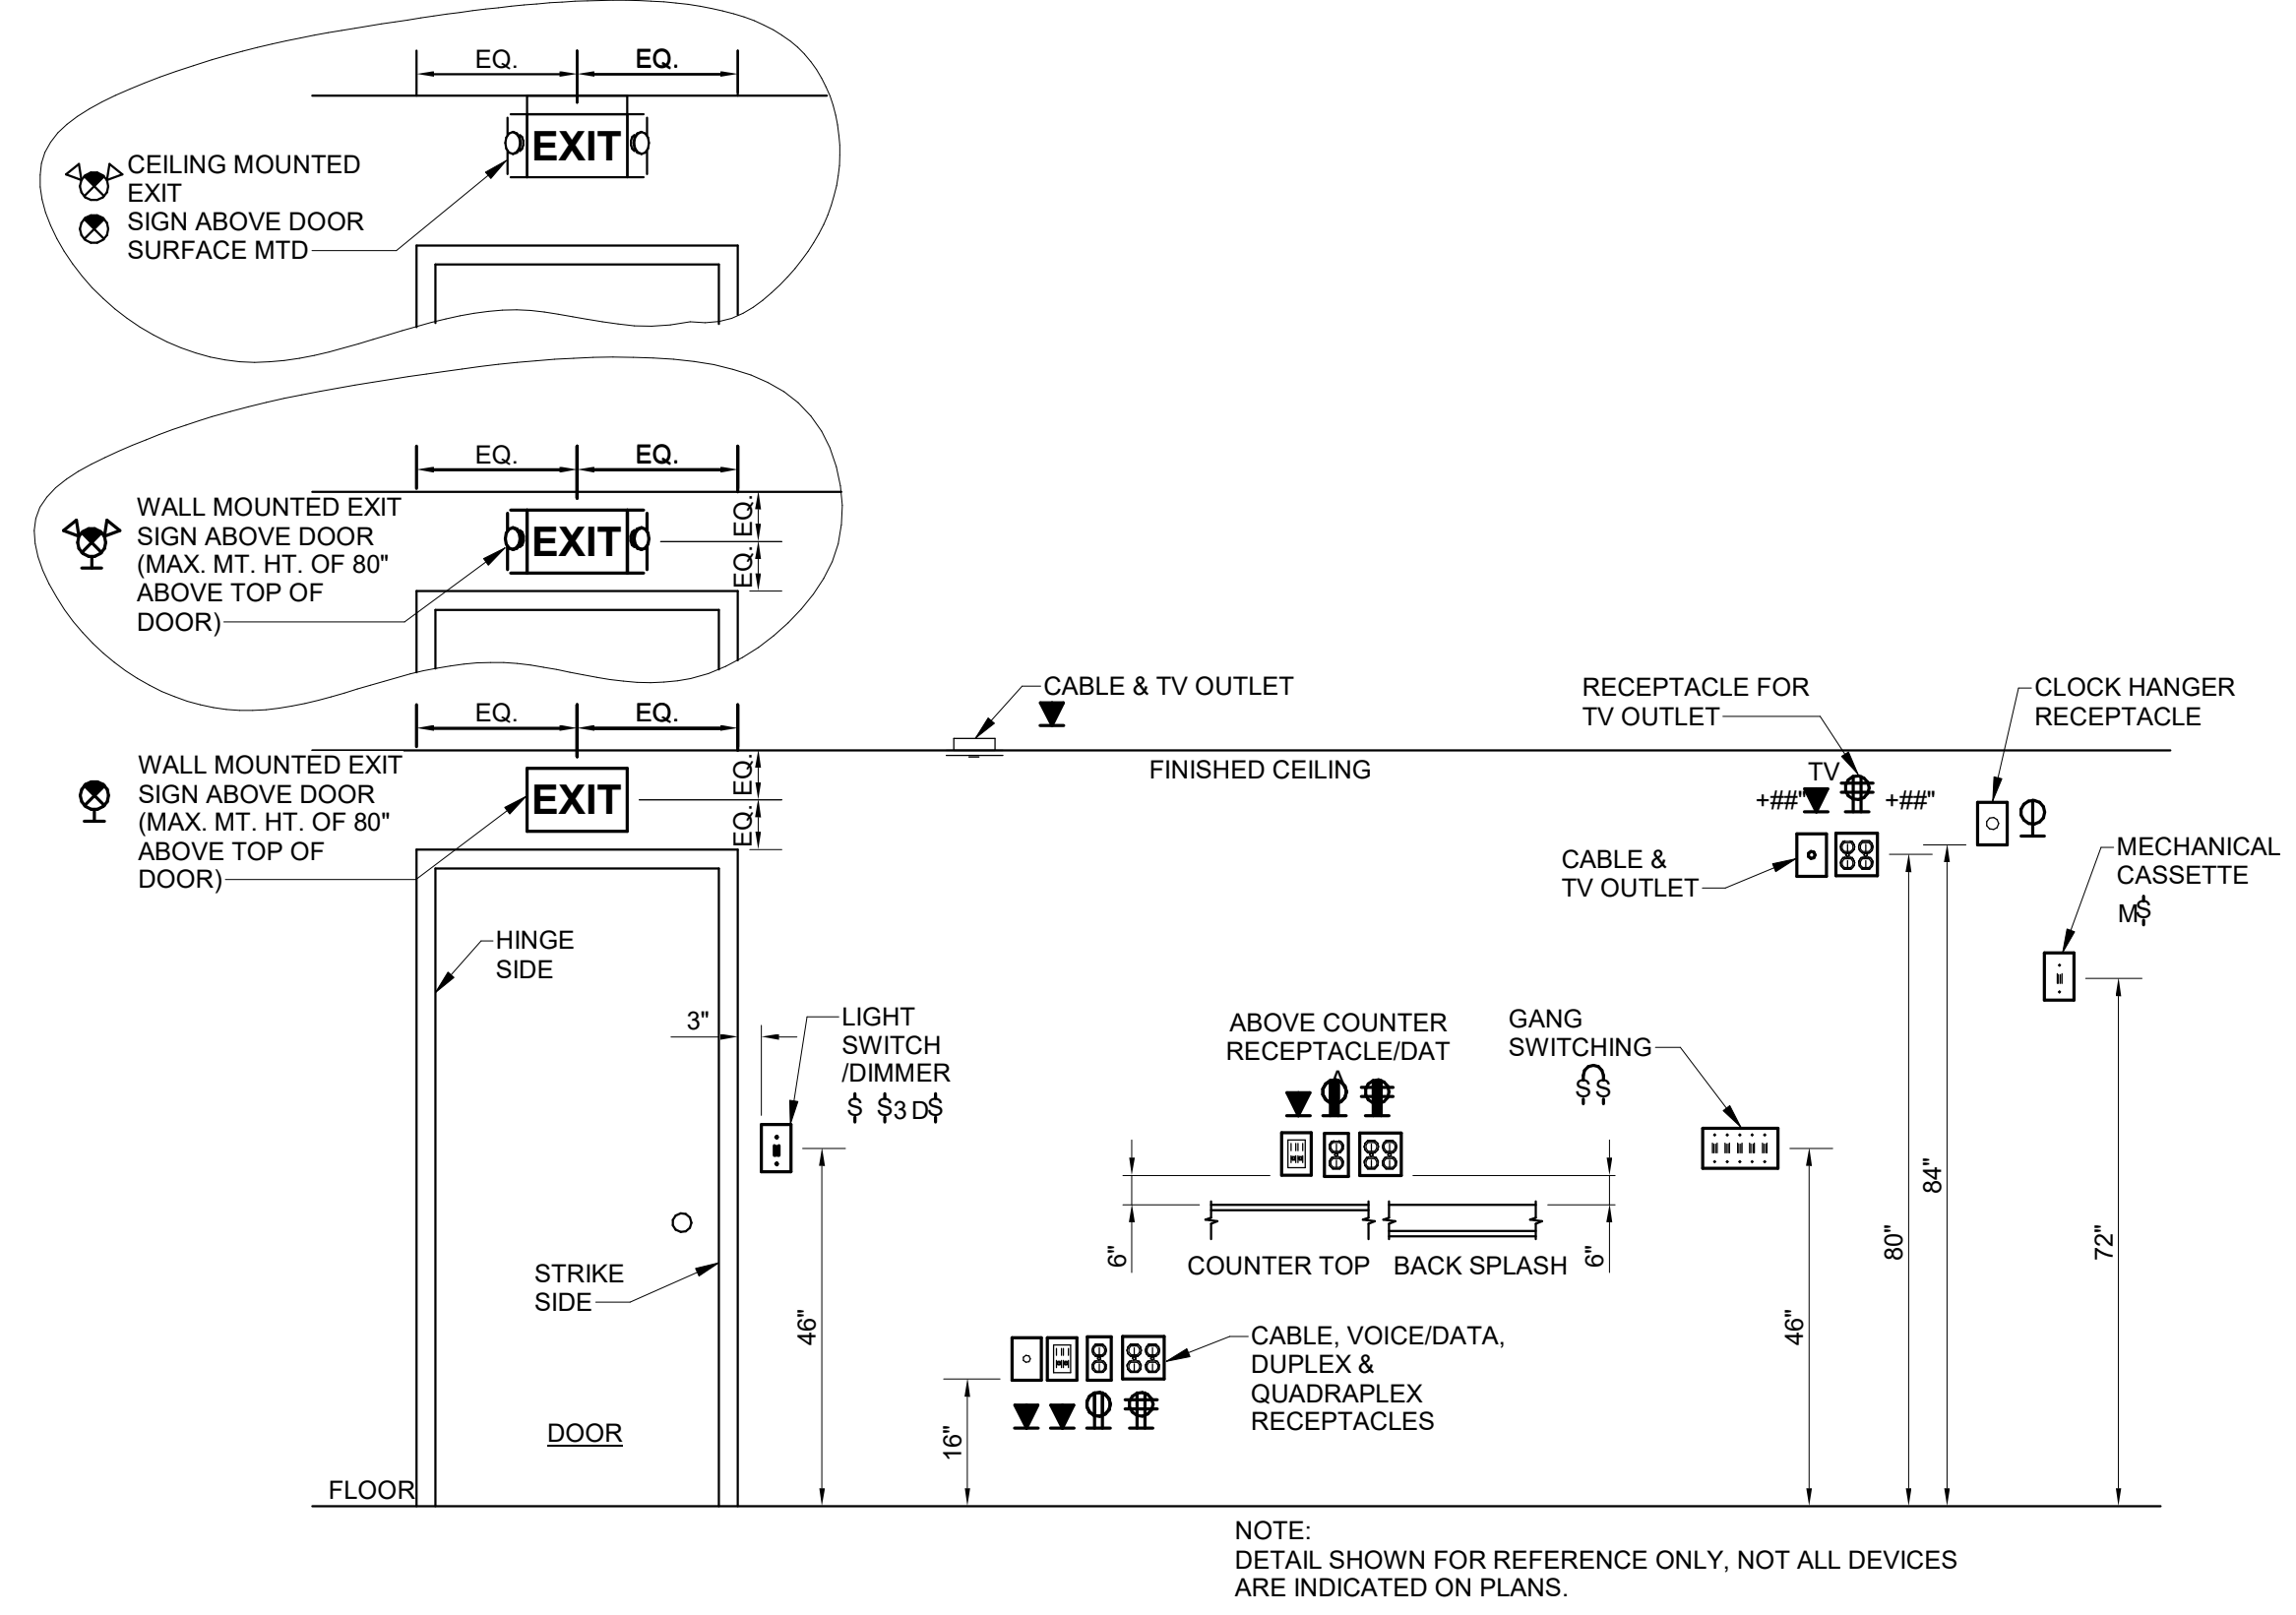

8 ELECTRICAL DEVICES MOUNTING DETAIL
NO SCALE

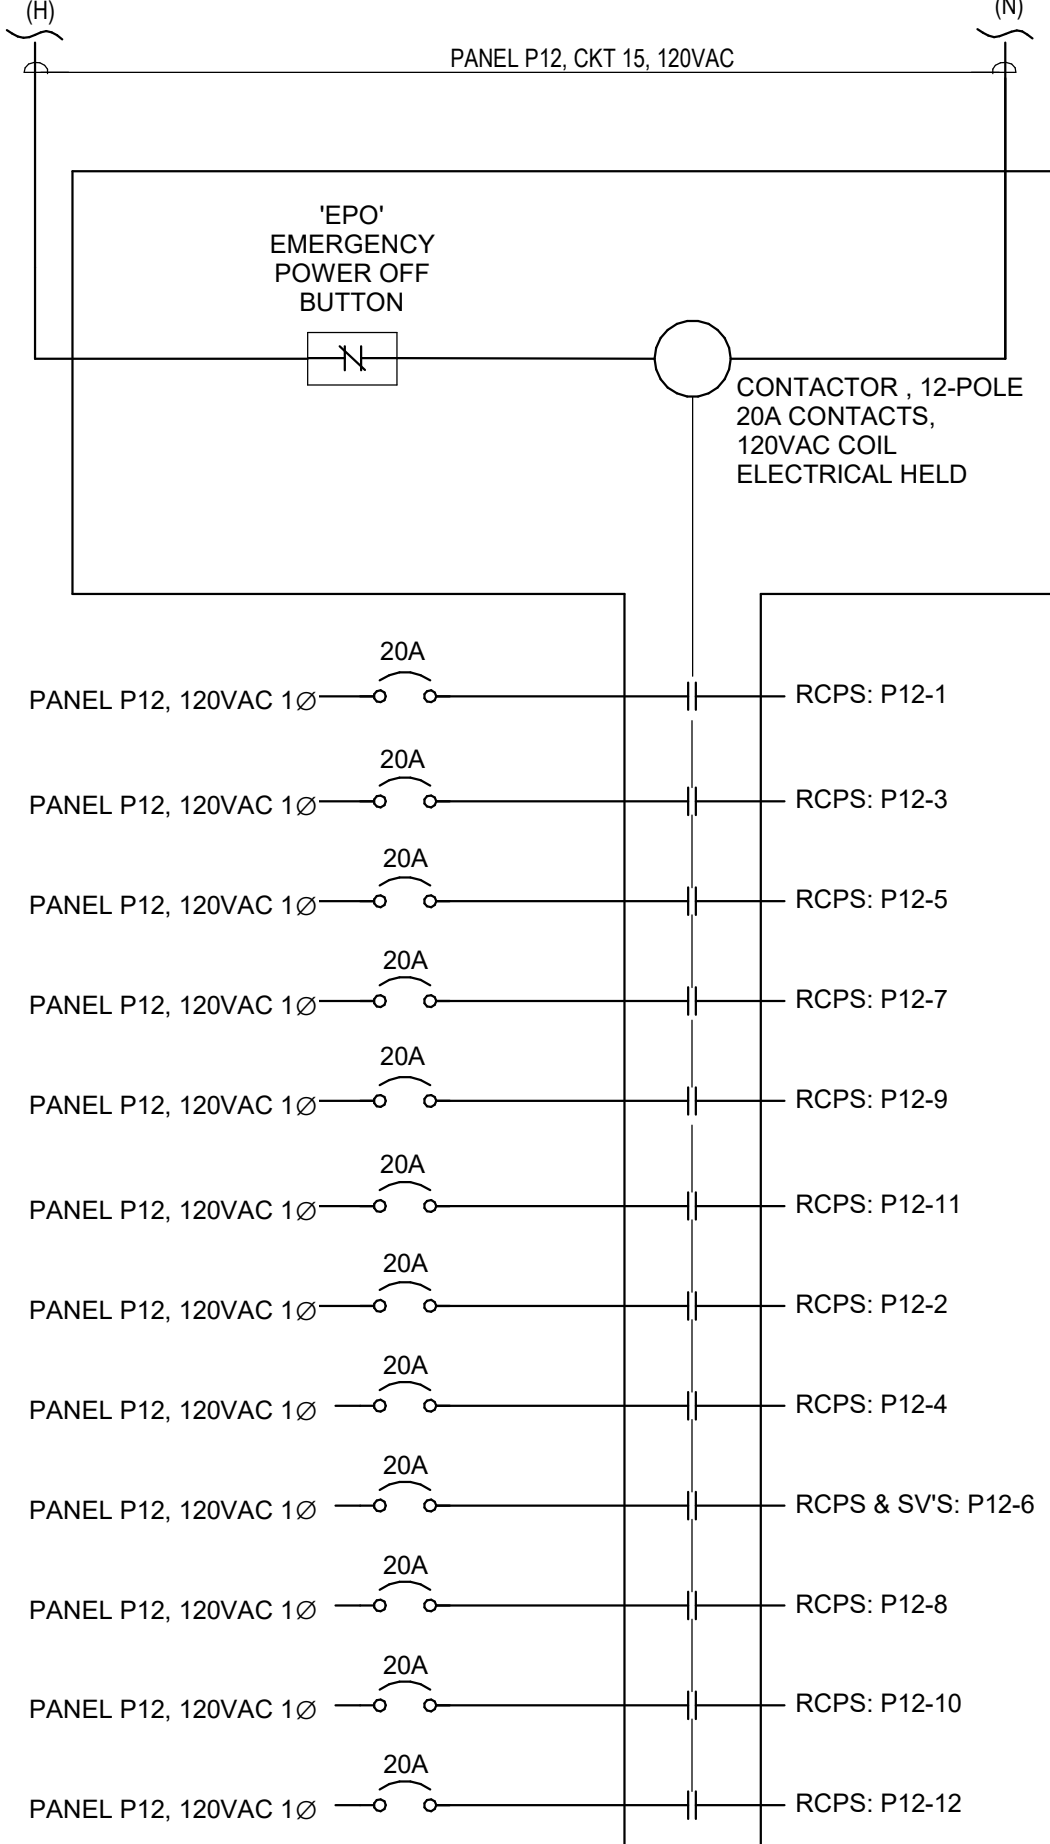

9 "EPO-C" CONTACTOR WIRING DIAGRAM
NO SCALE

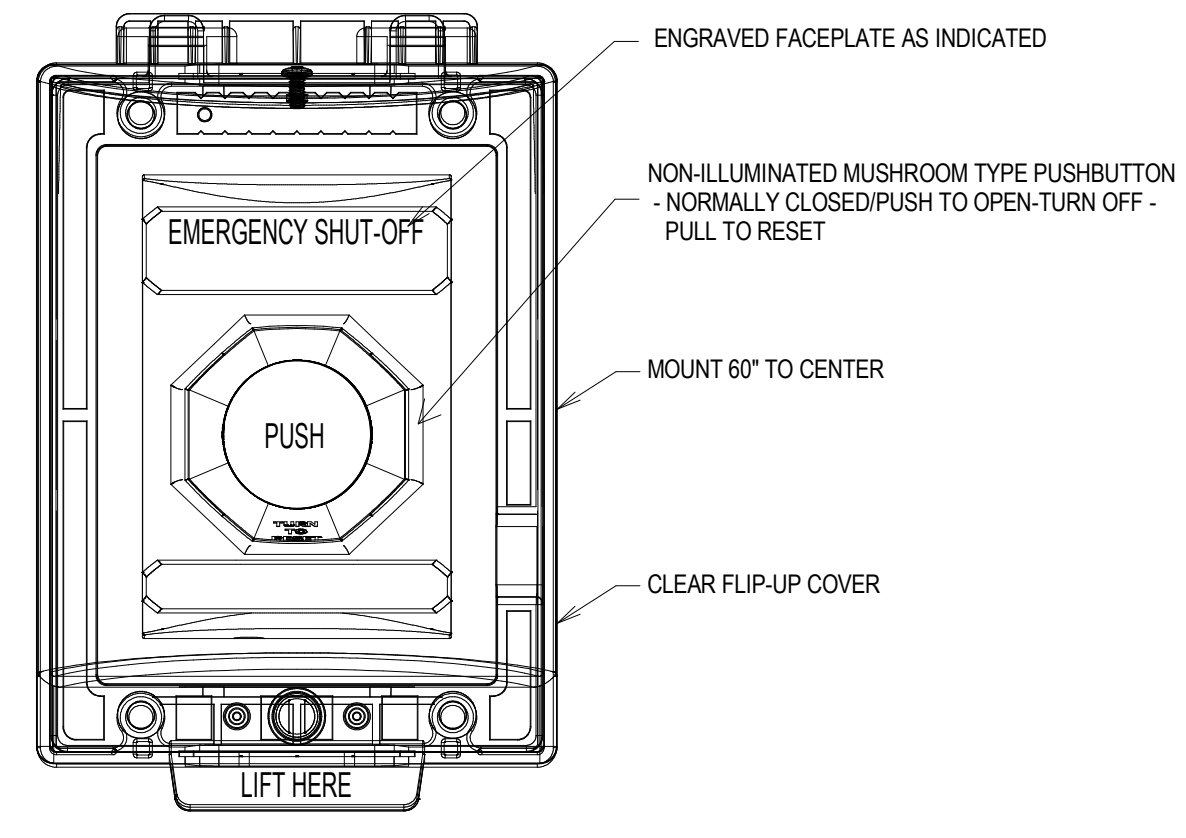

10 "EPO" PUSHBUTTON DETAIL
NO SCALE

Mark	Date	Description
1	05.04.20	ADDENDUM 1
	04.16.20	ISSUED FOR BIDDING
	03.20.20	100% REV. SUBMISSION
	10.14.19	NCDPI DD SUBMISSION
	07.30.19	SD PROGRESS DWGS
	07.11.19	NCDPI SD SUBMISSION