


ISSUED
FOR BIDDING
NOT FOR CONSTRUCTION
ISSUED: 04.16.20

CBHF
Engineers, PLLC

2246 Yaupon Drive
Wilmington, NC 28401
Phone: 910.791.4000
Fax: 910.791.5266
www.cbhfenr.com
© Copyright 2020 CBHF Engineers, PLLC NCA P-0506

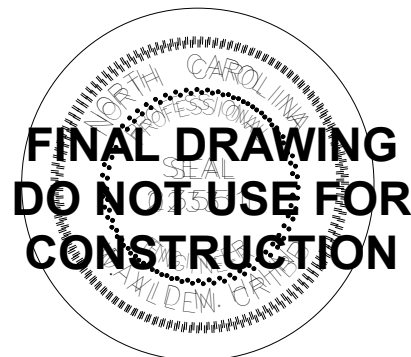

PROJECT TITLE

WEST
BRUNSWICK
HIGH SCHOOL
NEW BUILDING

550 WHITEVILLE ROAD N.W.
SHALLOTTE, NC 28470

DSP # : 100
DPI SCHOOL # : 1167

SHEET TITLE

WASTE & VENT
RISER DIAGRAMS

ISSUE BLOCK		
1	05.04.20	ADDENDUM 1
	04.16.20	ISSUED FOR BIDDING
	03.20.20	100% REV. SUBMISSION
	10.14.19	NCDPI DD SUBMISSION
	07.30.19	SD PROGRESS DWGS
	07.11.19	NCDPI SD SUBMISSION


Mark	Date	Description
------	------	-------------

PROJECT NO:	2019082.00
DATE:	01.20.2020
SCALE:	
DRAWN BY:	JBS
PROJ MGR:	DMH

P502

COPYRIGHT © 2020

5/4/2020 3:36:48 PM C:\Users\baselney\Documents\MEP\WBHS_bas-chf.rvt

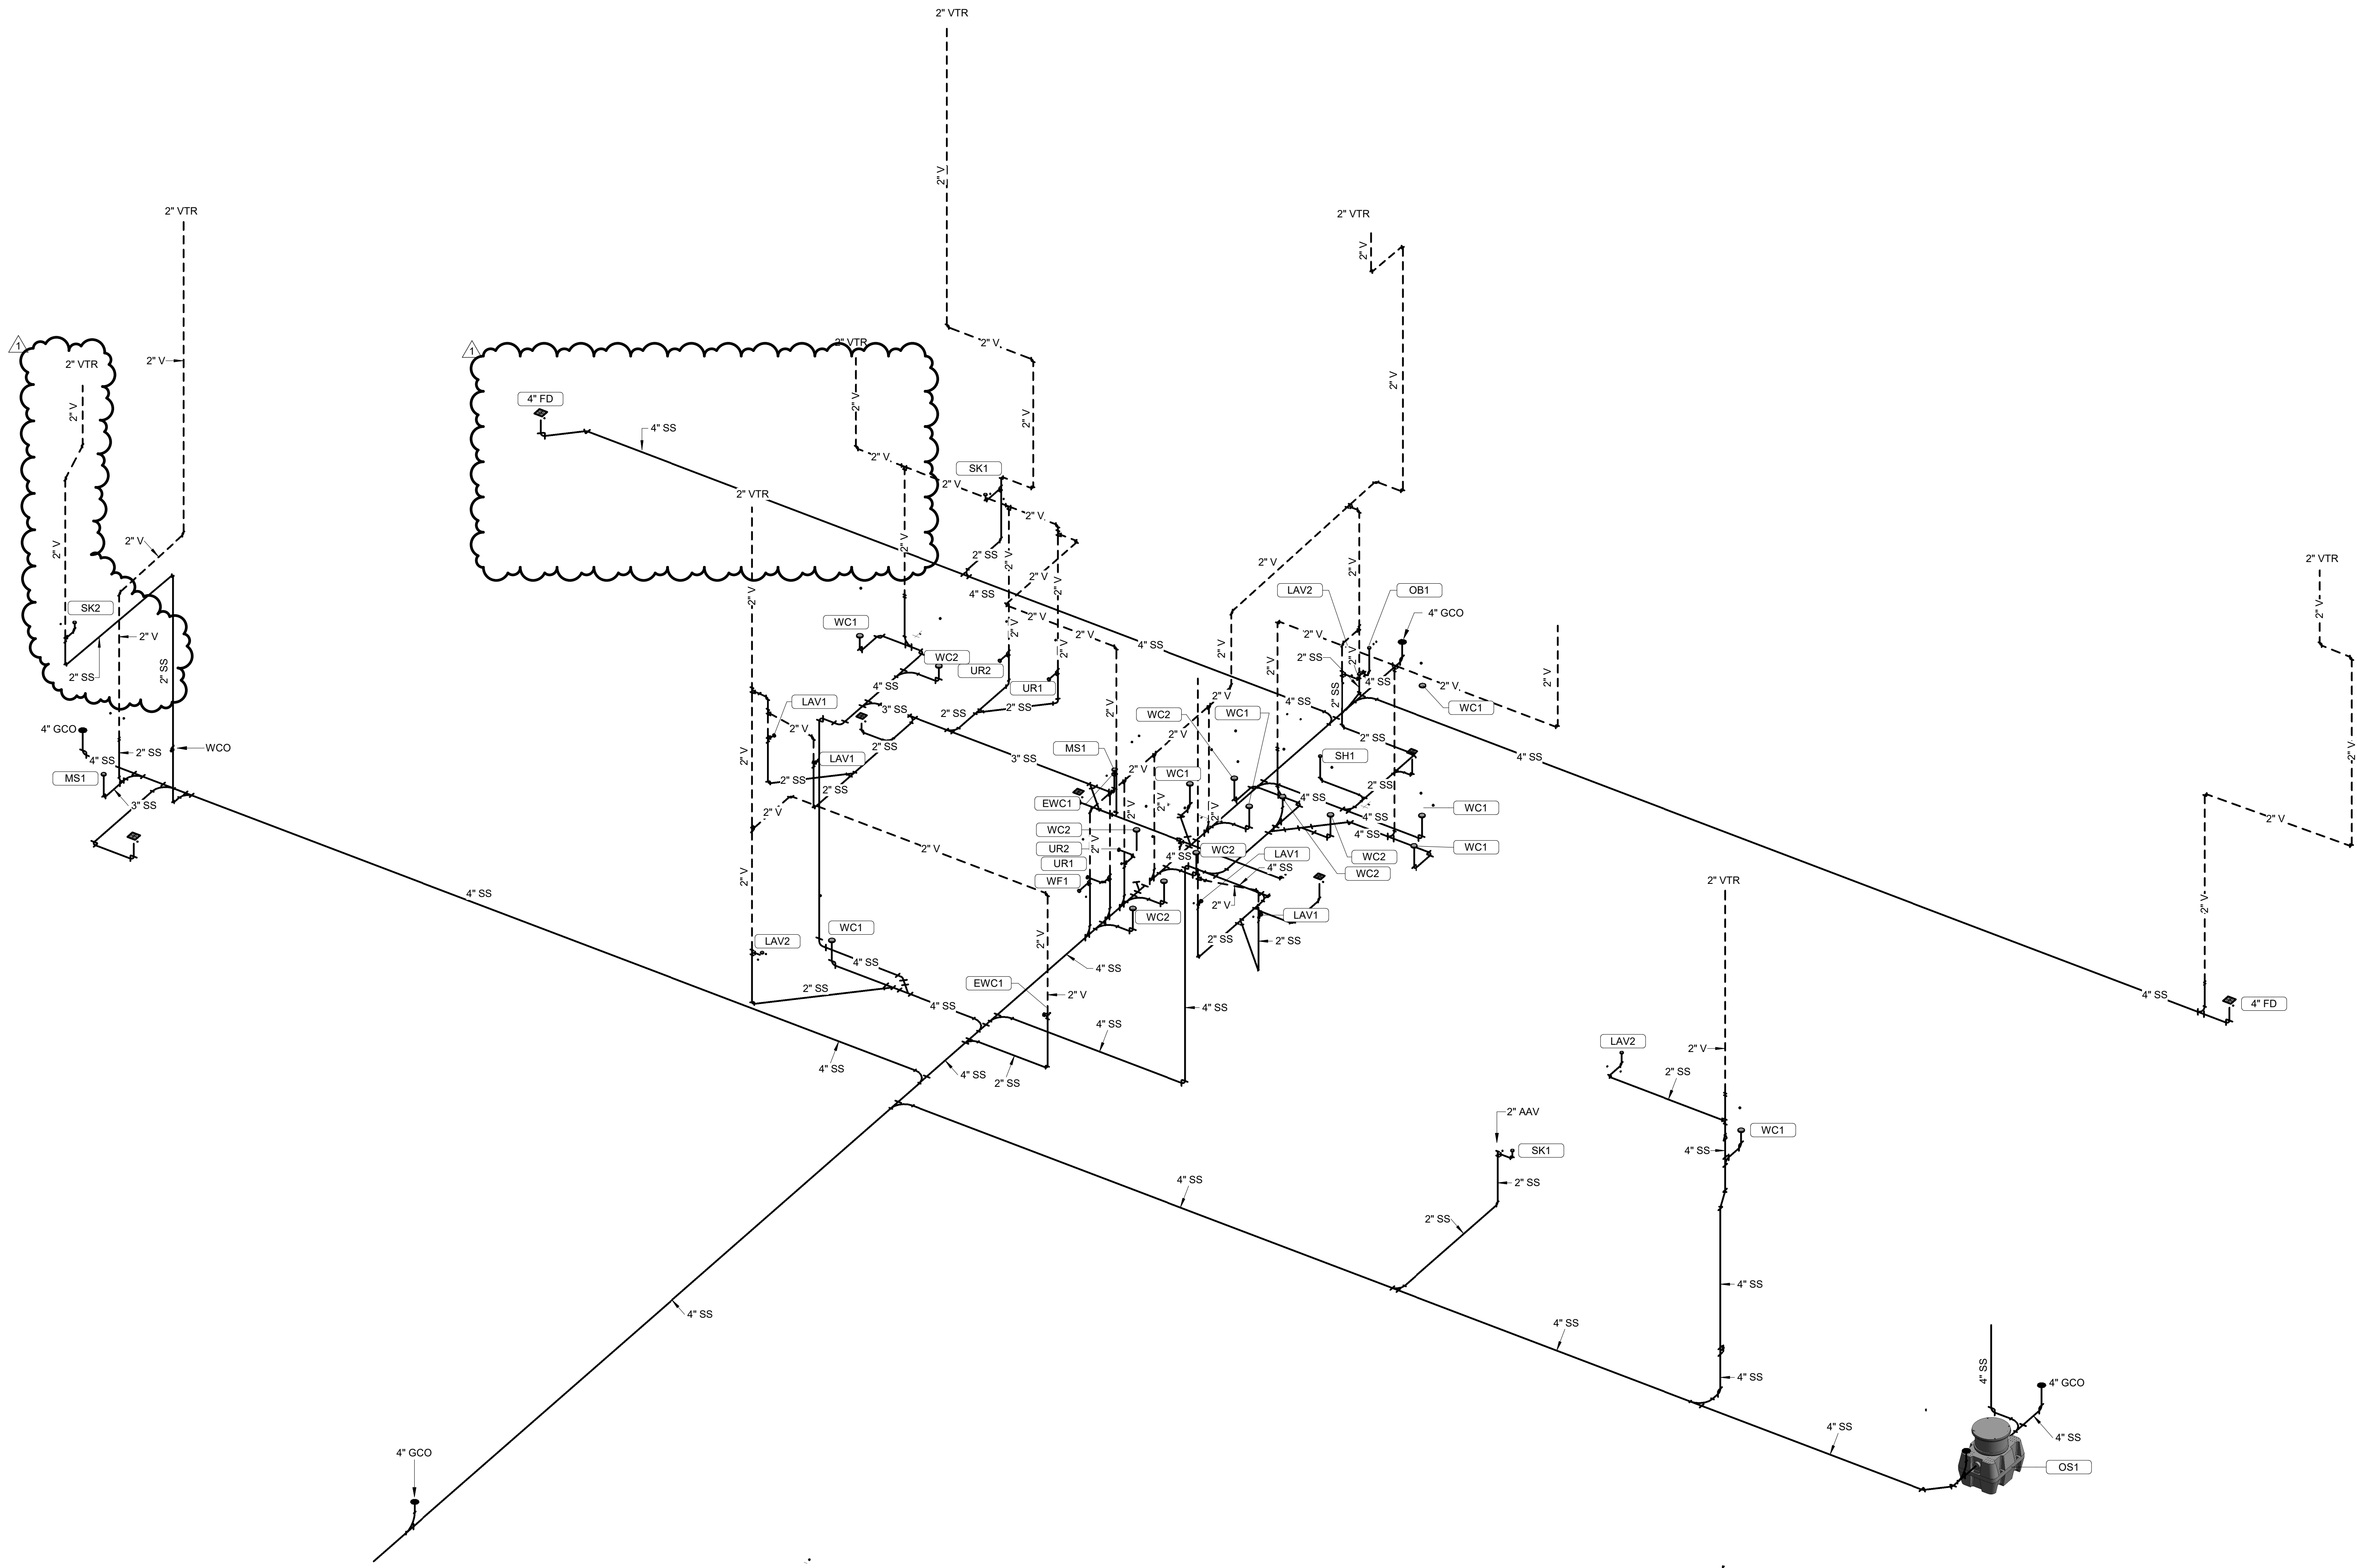

1 WASTE-VENT RISER DIAGRAM
NO SCALE