



ANCHOR BOLT SCHEDULE						
MARK	BOLT DIAM. D	HOLE DIAMETER	A	B	LEVELING NUT	REMARKS
AB-1	3/4"	1 1/8"	1'-2"	5"	2" x 1/2"	2" LEVELING GROUT
AB-2	1 1/2"	2 1/8"	1'-10"	8"	3 1/2" x 1/2"	2" LEVELING GROUT
AB-3	1 1/4"	2 1/8"	1'-9"	7"	3" x 1/2"	2" LEVELING GROUT


NOTE: ALL ANCHOR BOLTS GREATER OR EQUAL TO 1 1/2" SHALL HAVE HEAVY HEX HEAD NUTS.

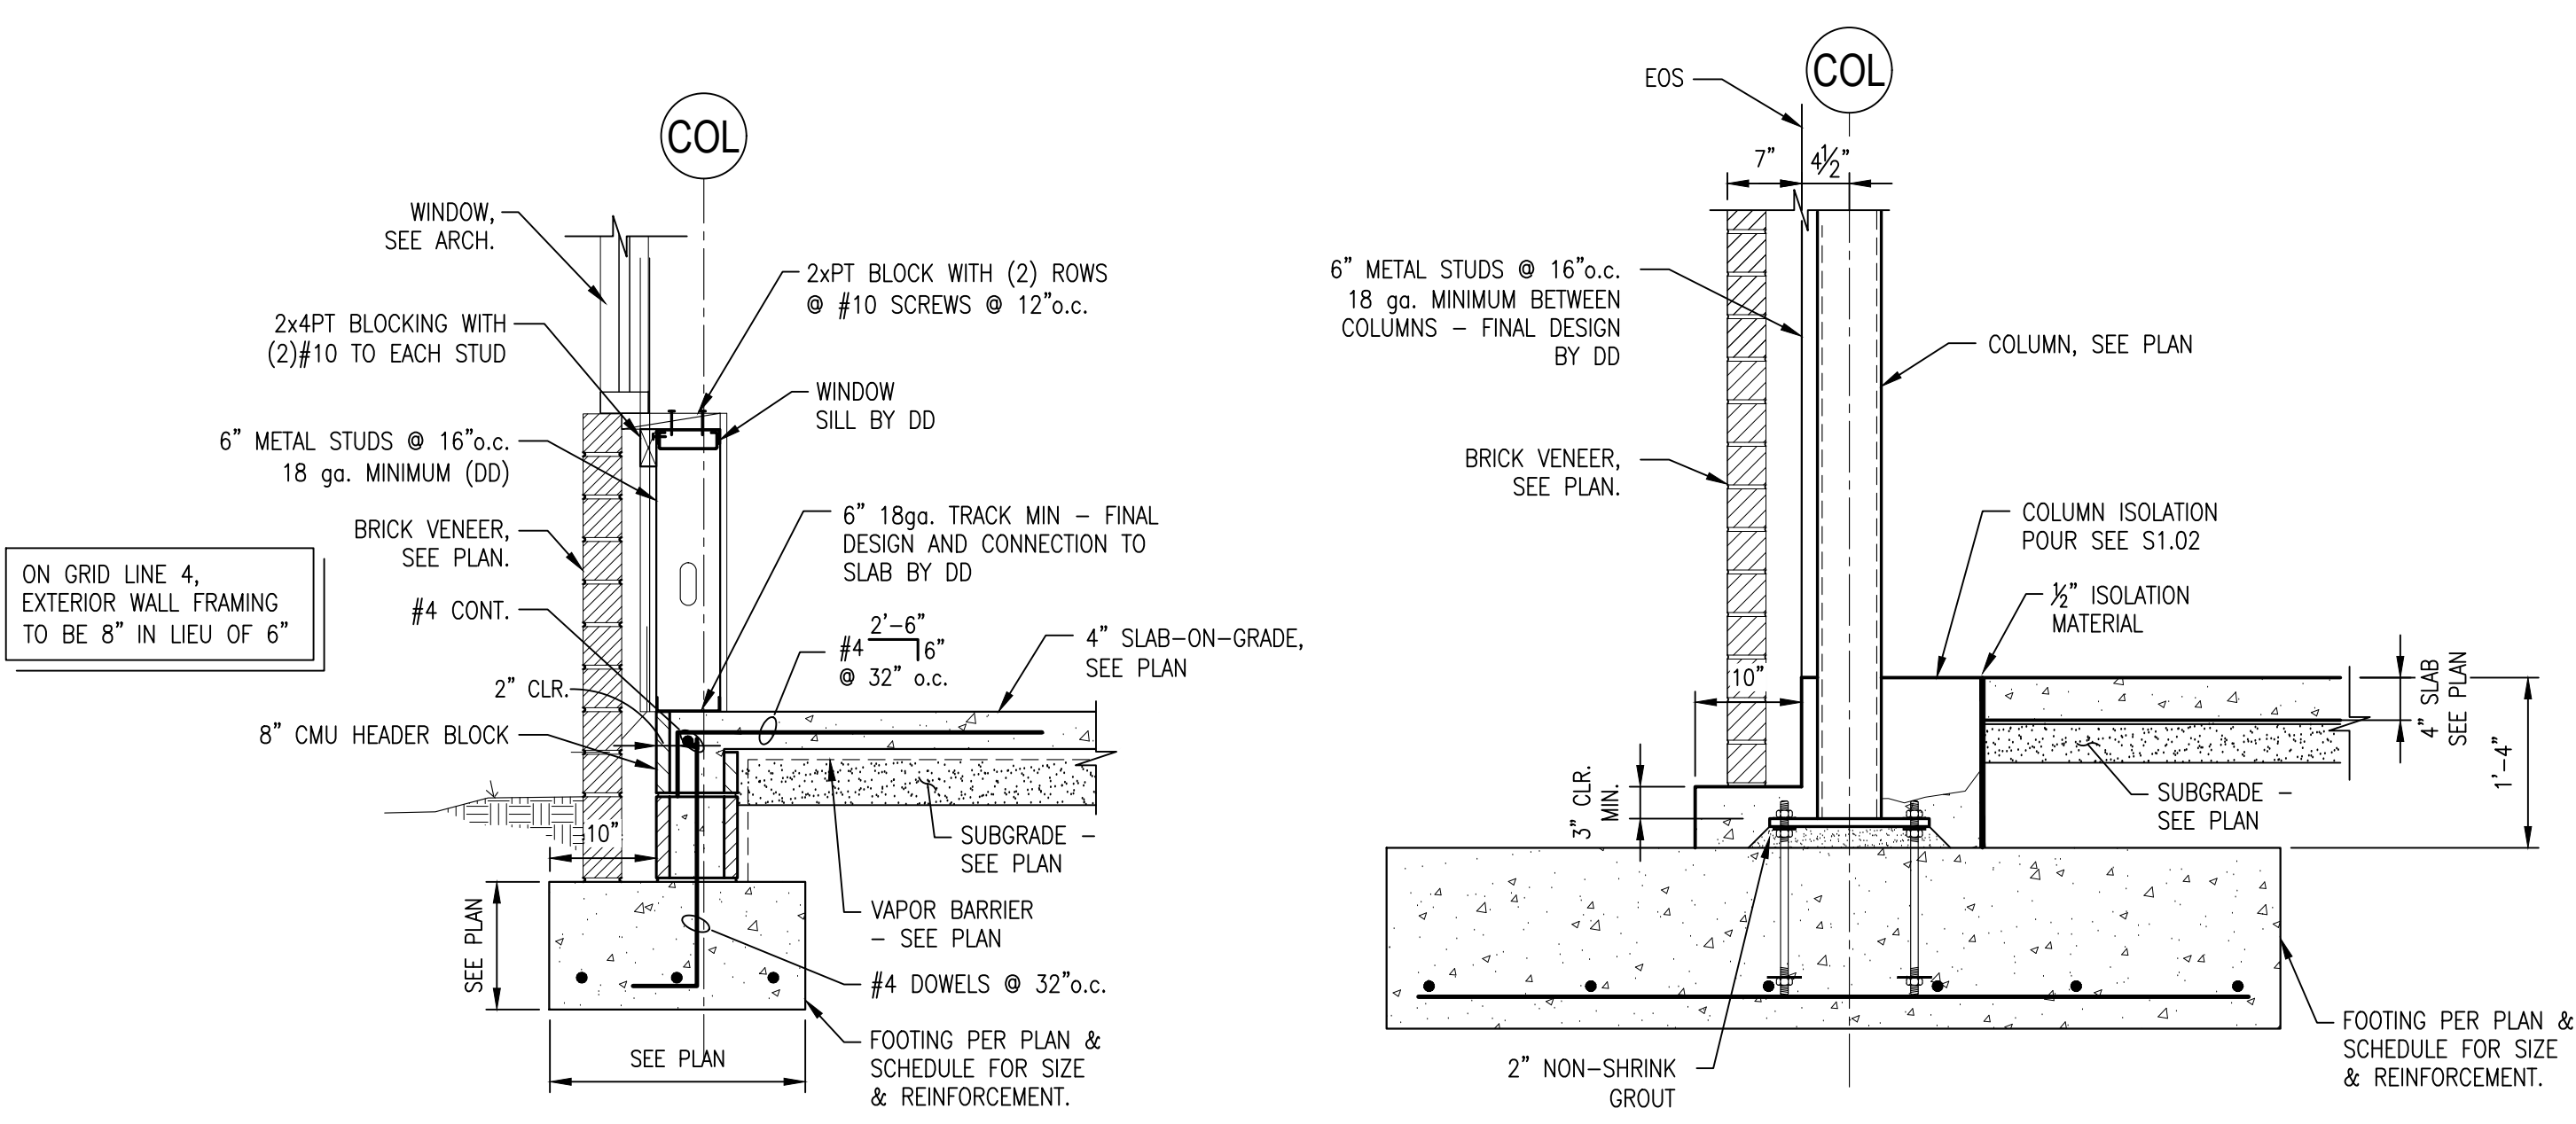


SECTION 1-1
SCALE: 3/4" = 1'-0"

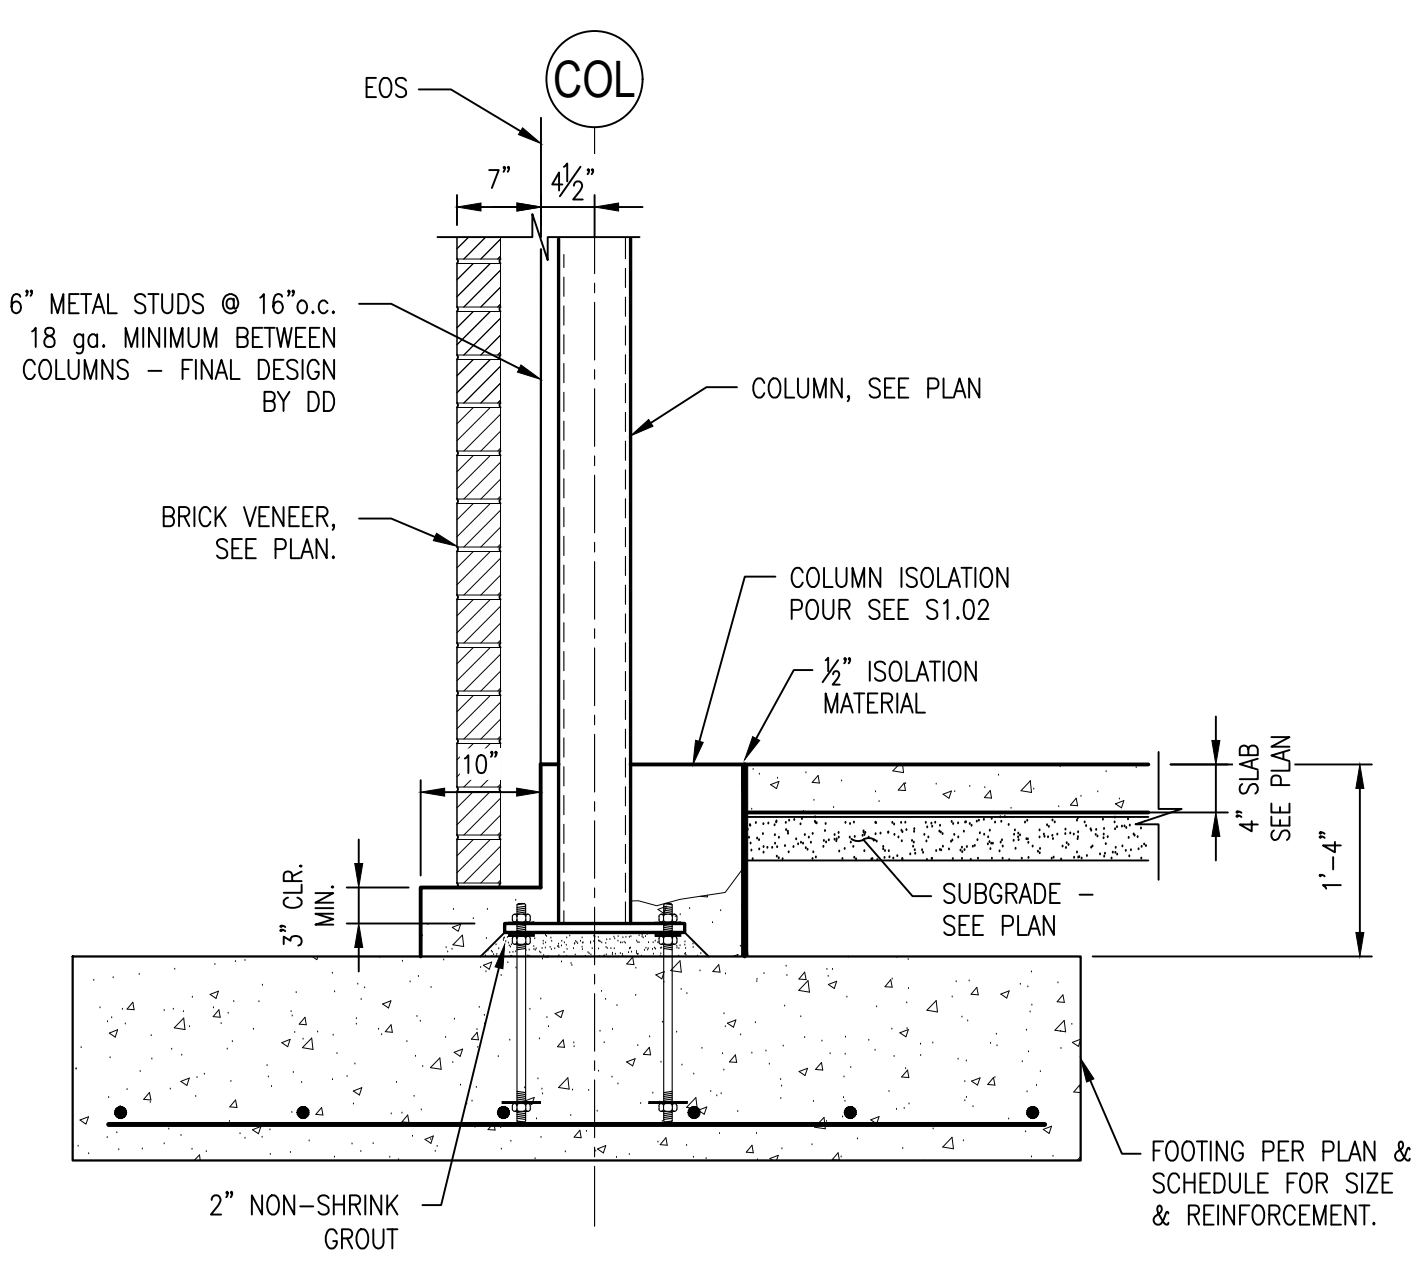


SECTION 2-2
SCALE: 3/4" = 1'-0"

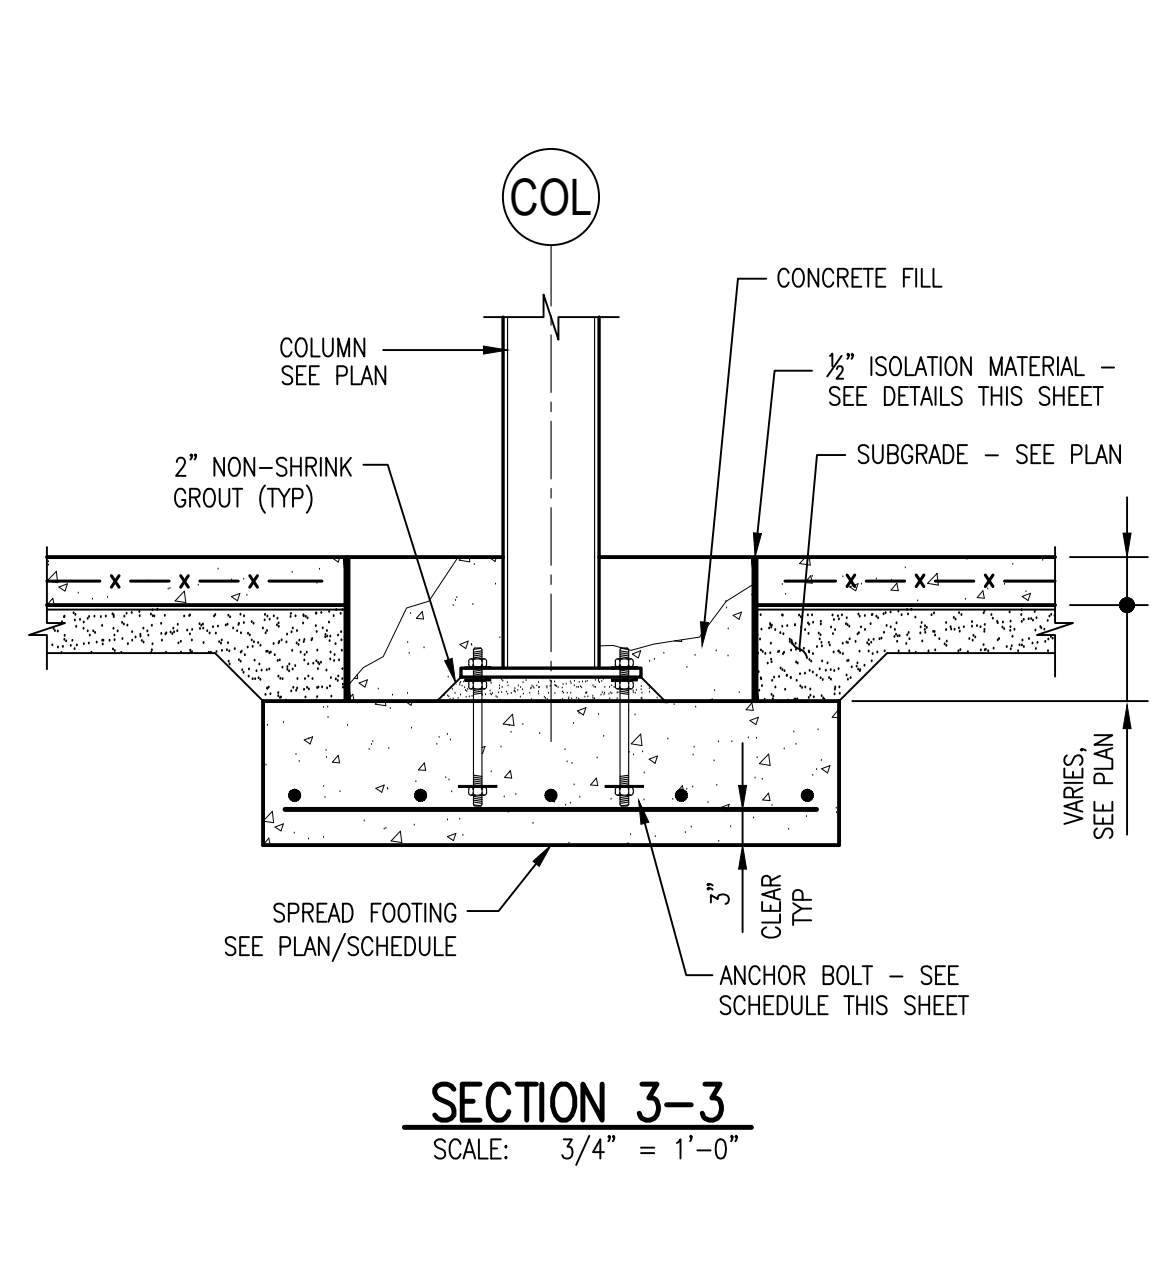


SECTION 3-3
SCALE: 3/4" = 1'-0"

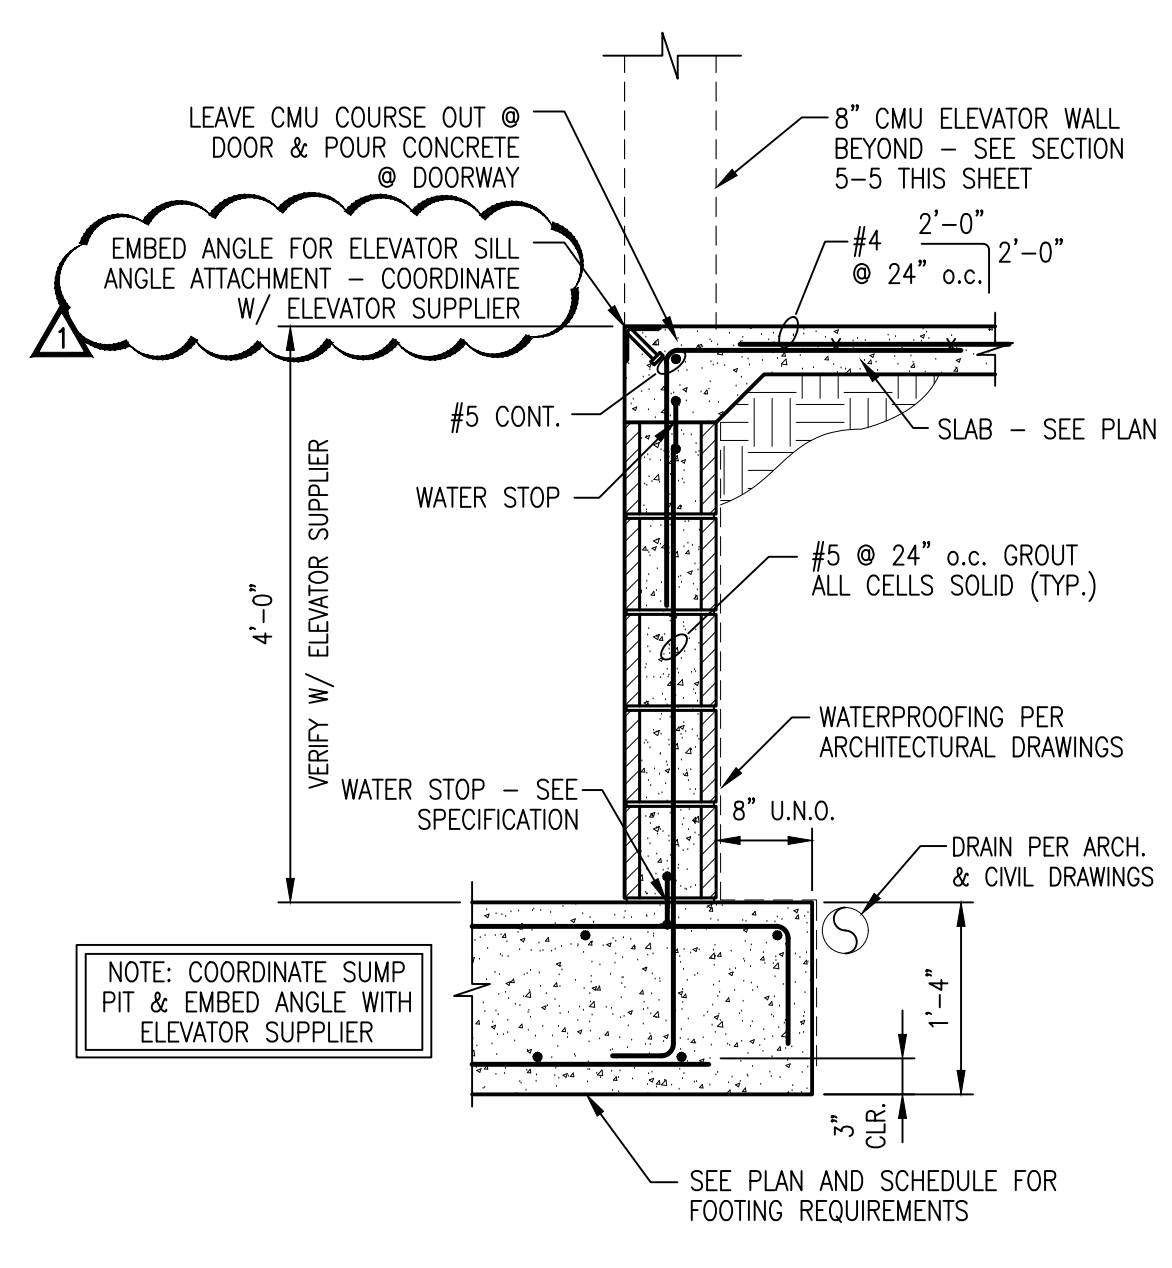


SECTION 4-4
SCALE: 3/4" = 1'-0"

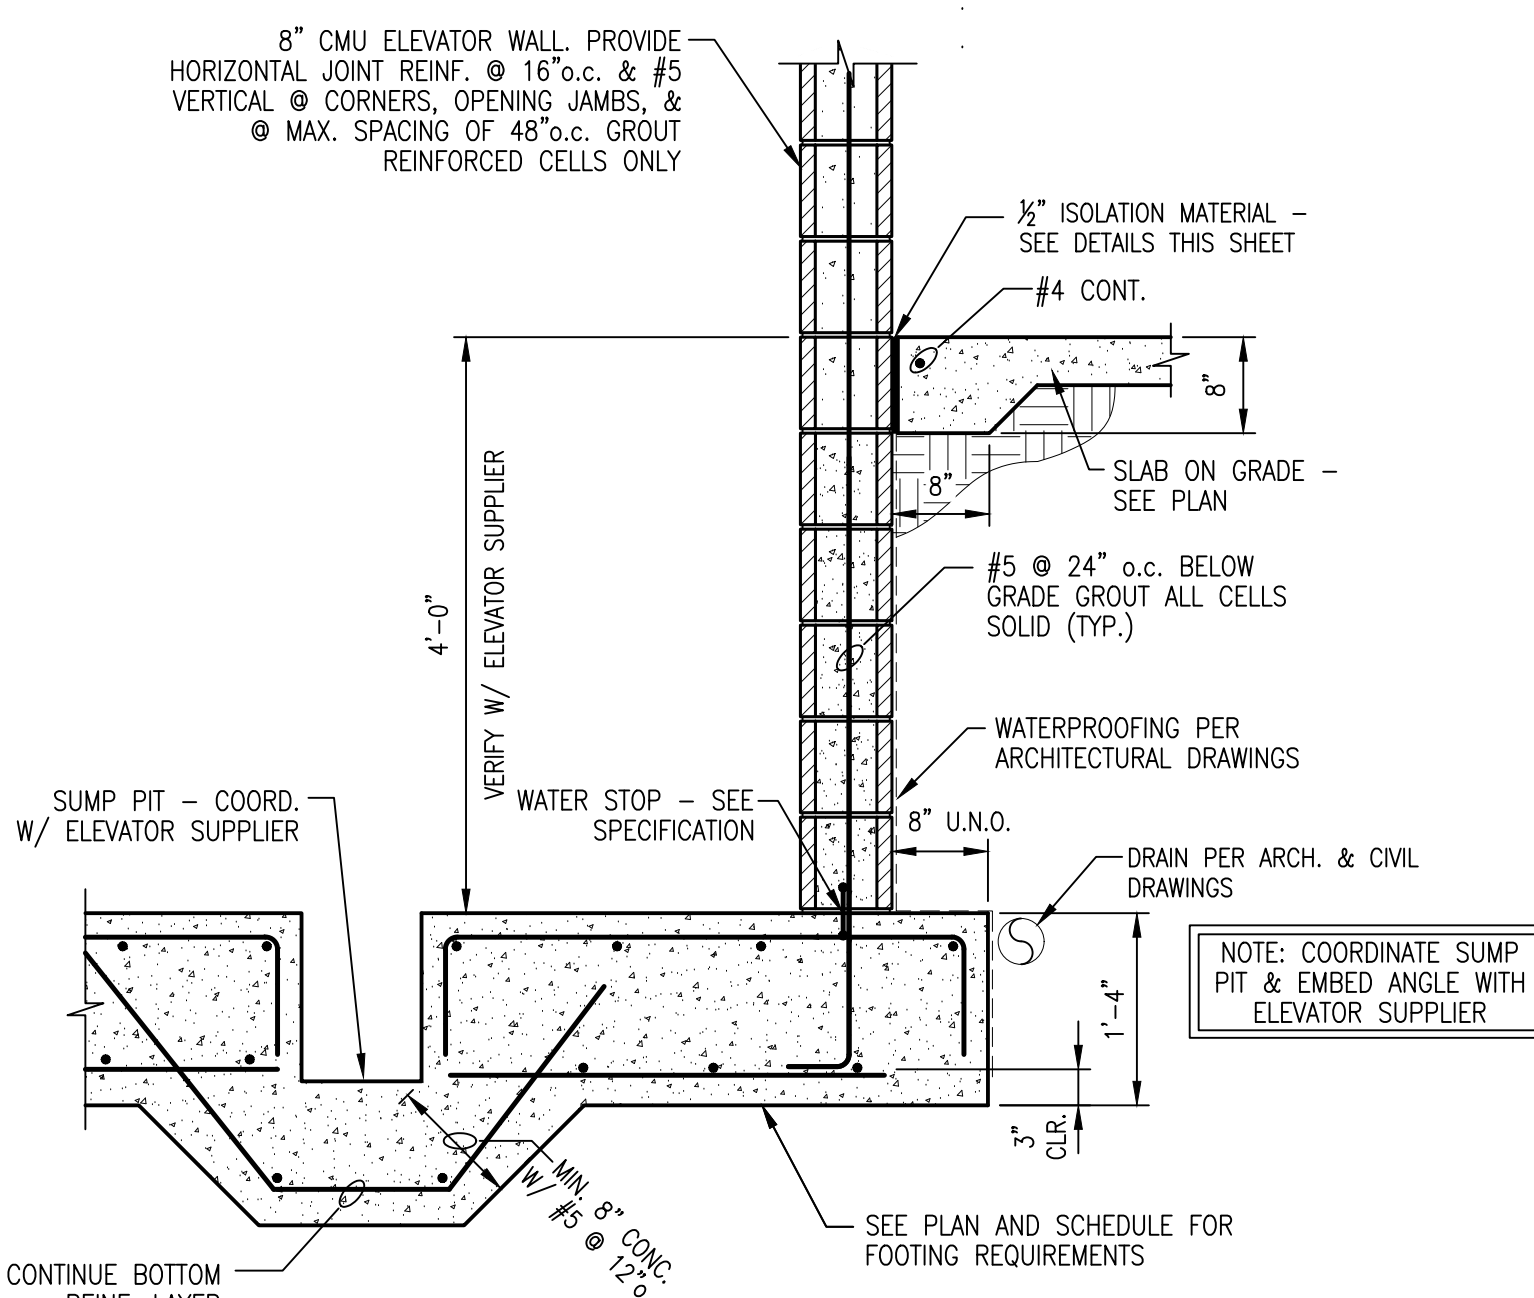


SECTION 5-5
SCALE: 3/4" = 1'-0"

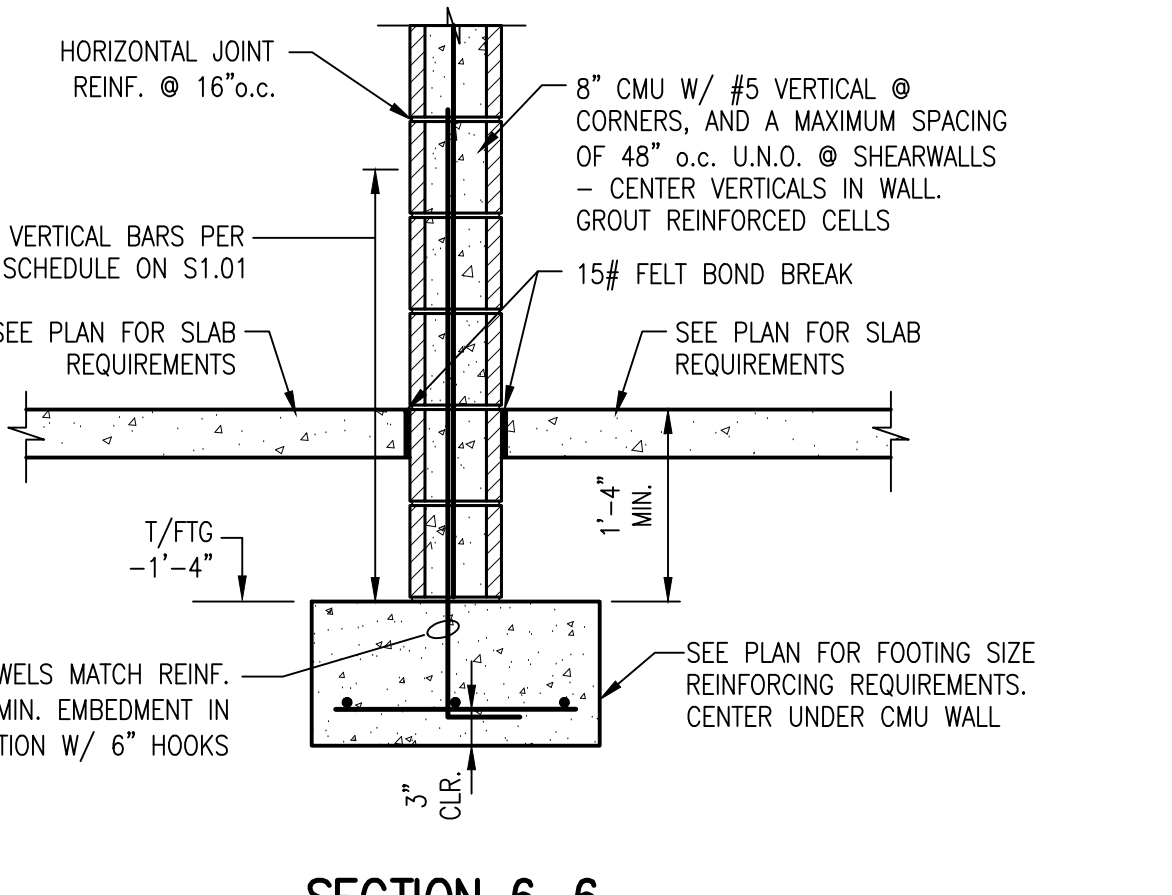


SECTION 6-6
SCALE: 3/4" = 1'-0"

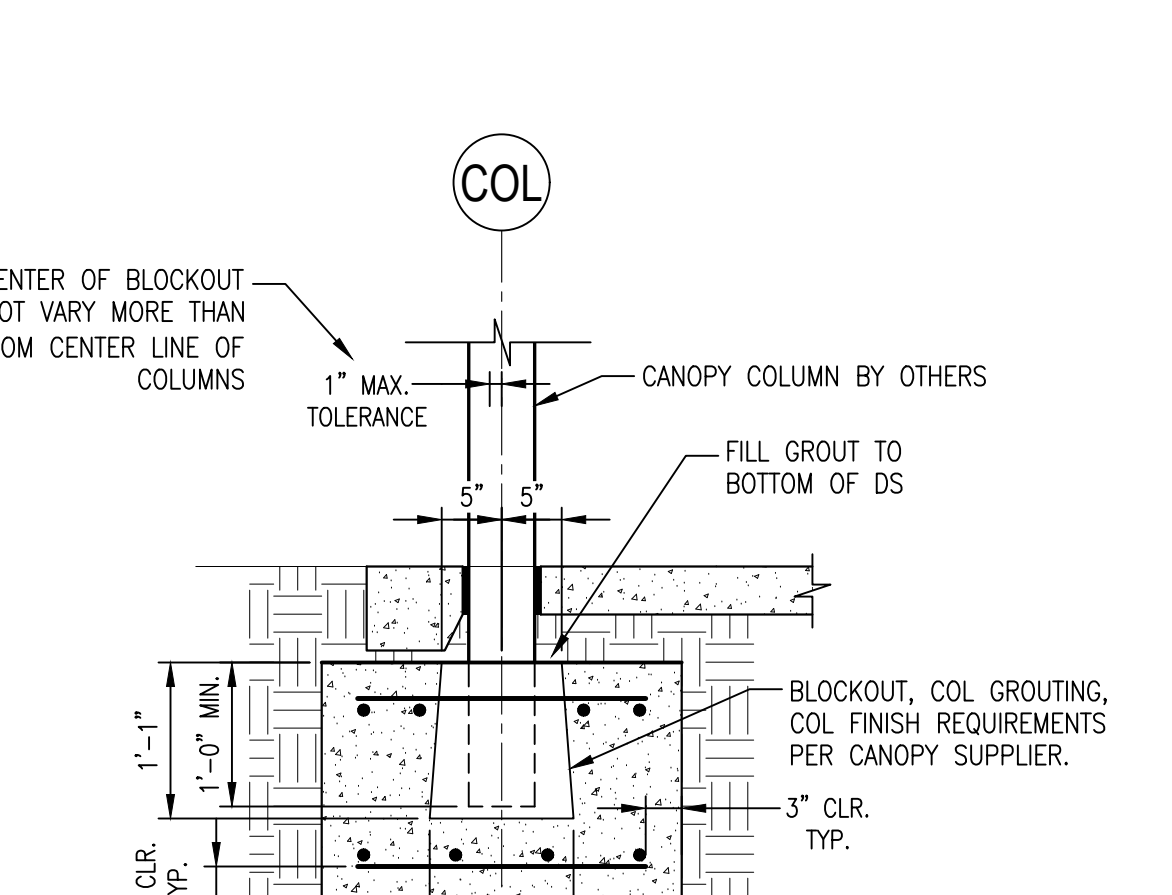


SECTION 7-7
SCALE: 3/4" = 1'-0"

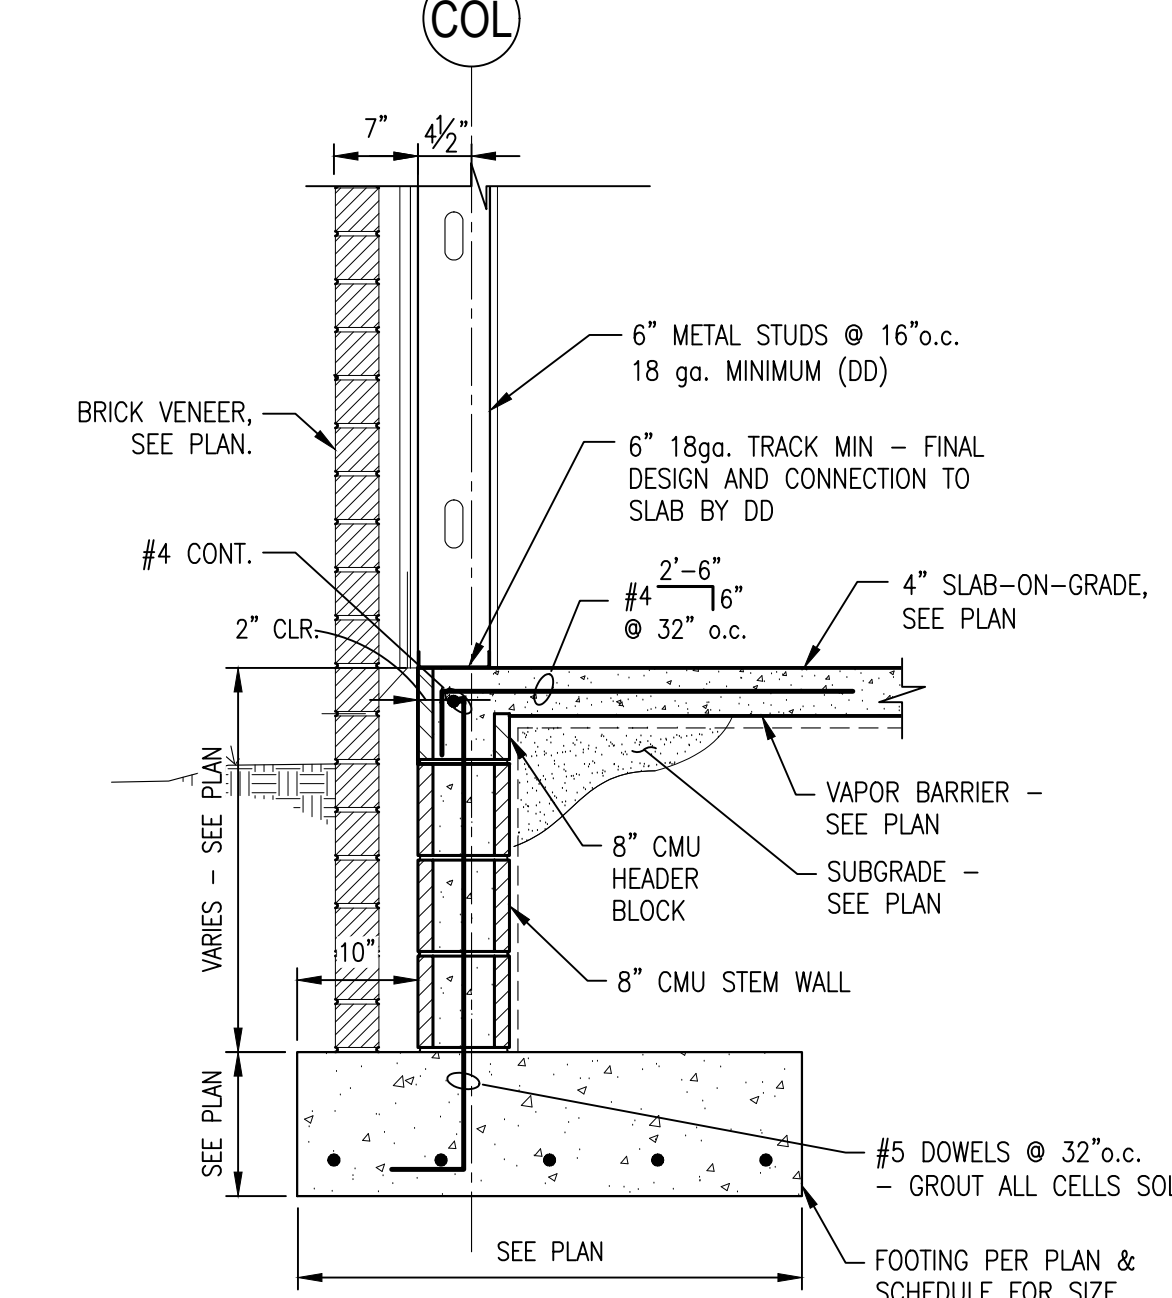


SECTION 8-8
SCALE: 3/4" = 1'-0"

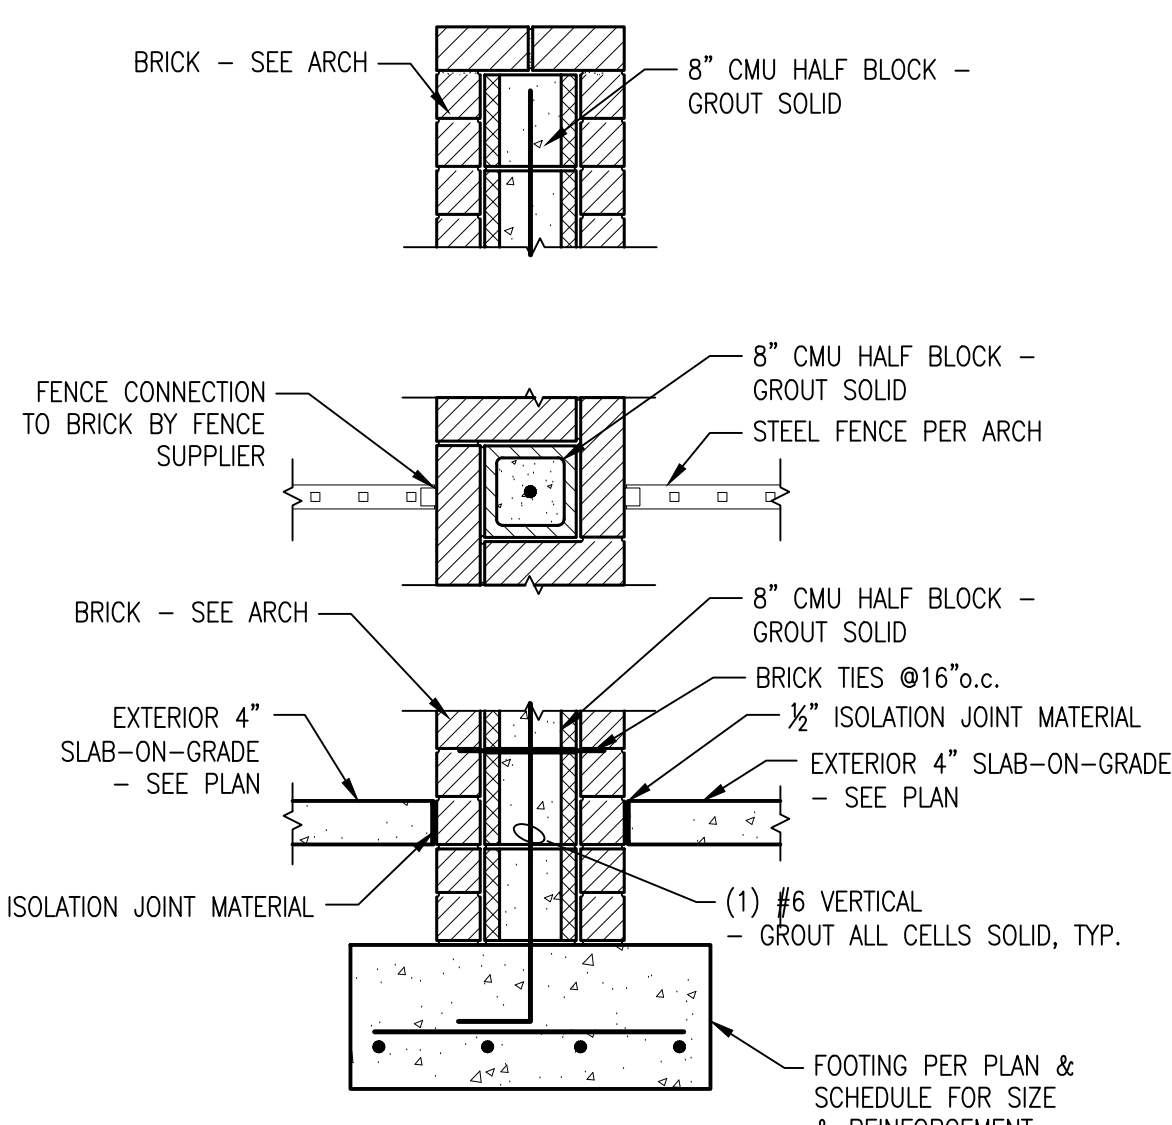


SECTION 9-9
SCALE: 3/4" = 1'-0"

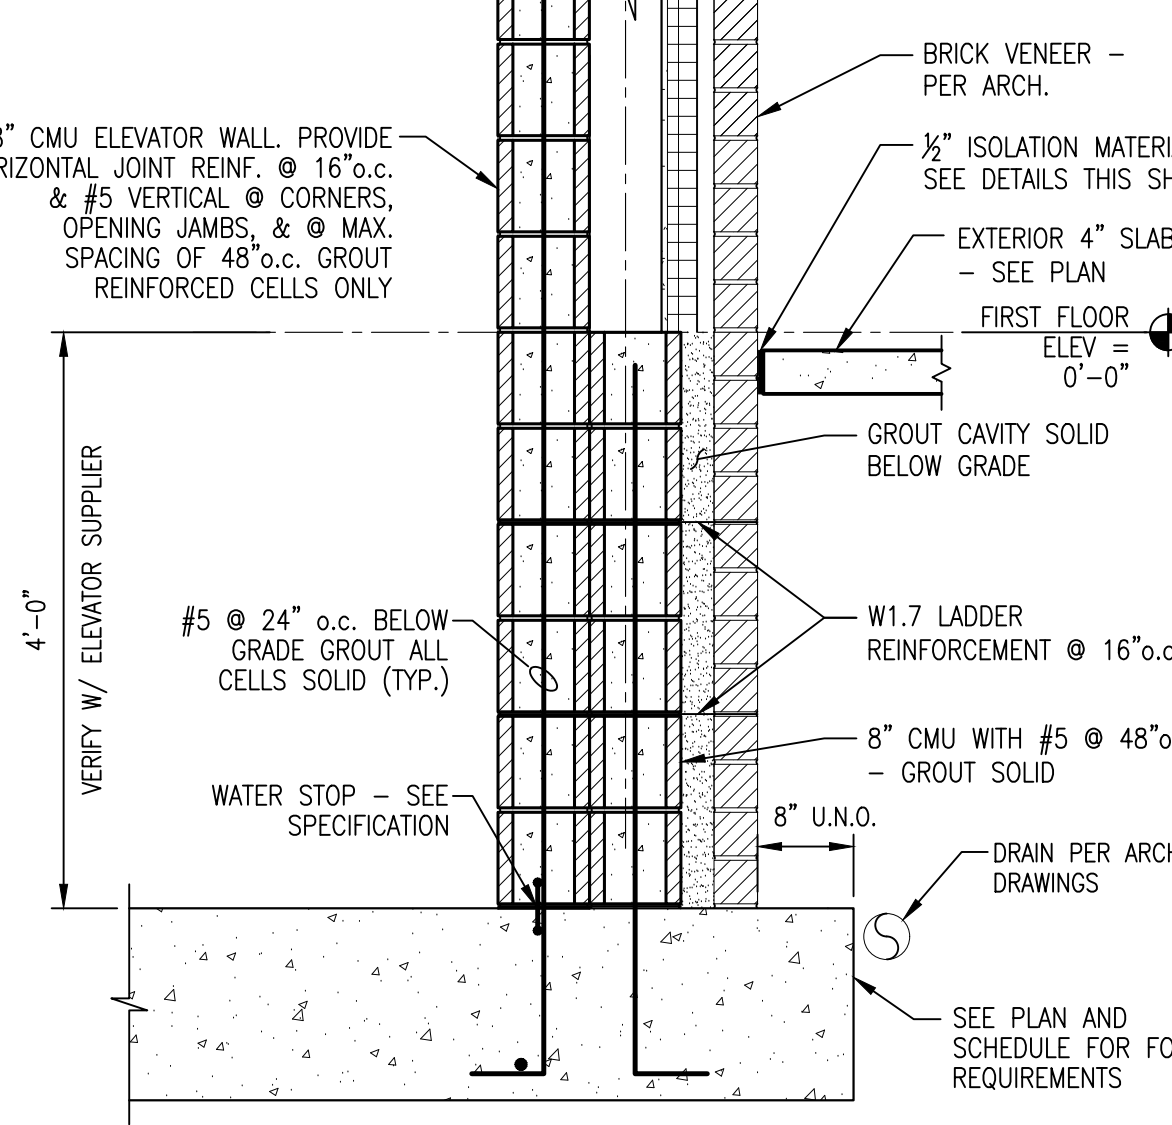


SECTION 10-10
SCALE: 3/4" = 1'-0"

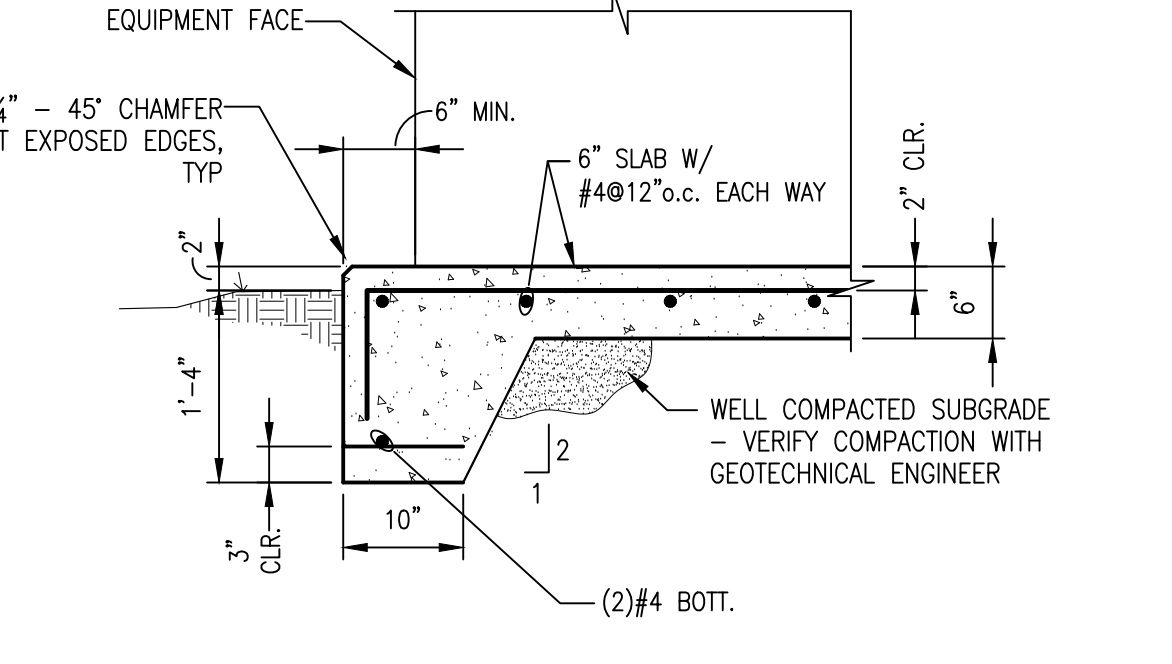


SECTION 11-11
SCALE: 3/4" = 1'-0"

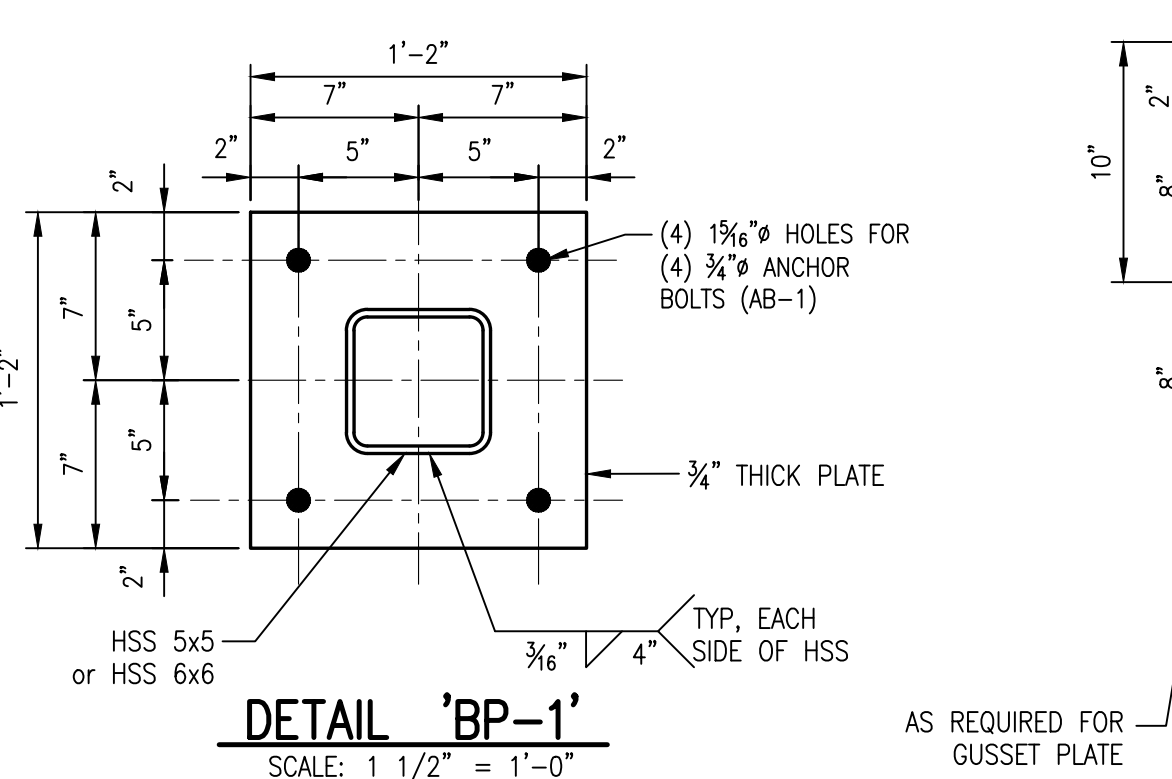


DETAIL 'BP-1'
SCALE: 1 1/2" = 1'-0"

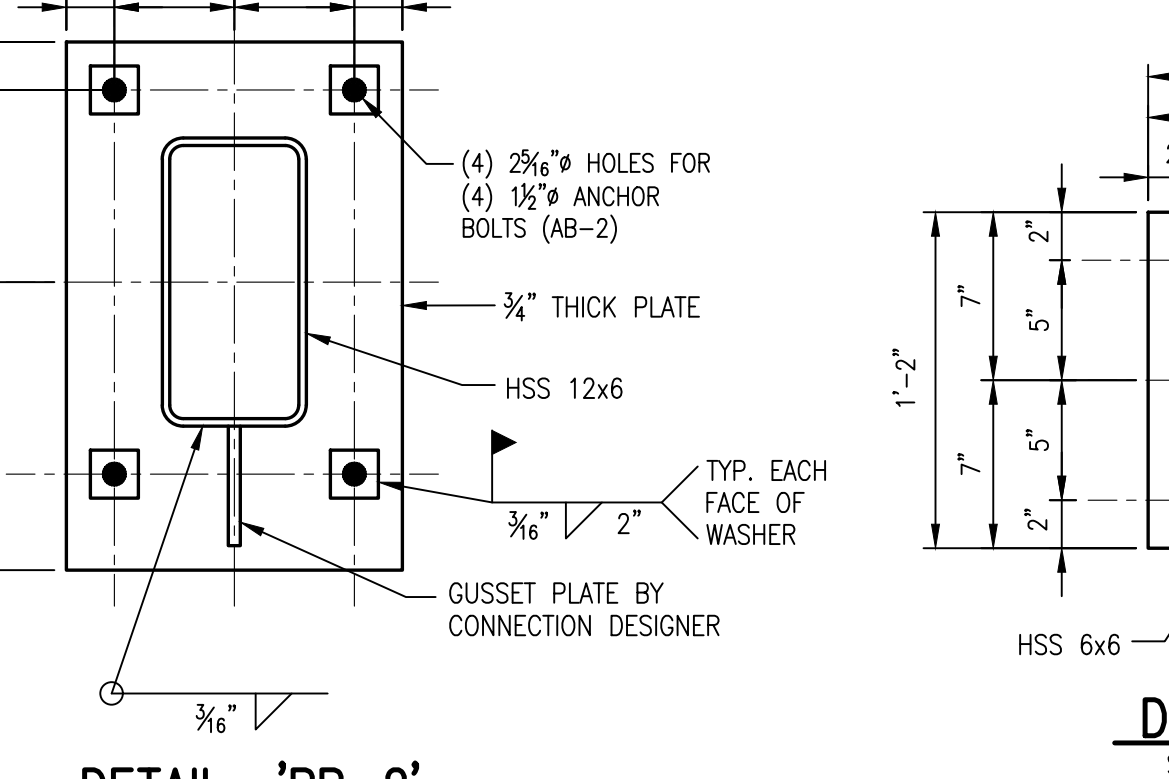


DETAIL 'BP-2'
SCALE: 1 1/2" = 1'-0"

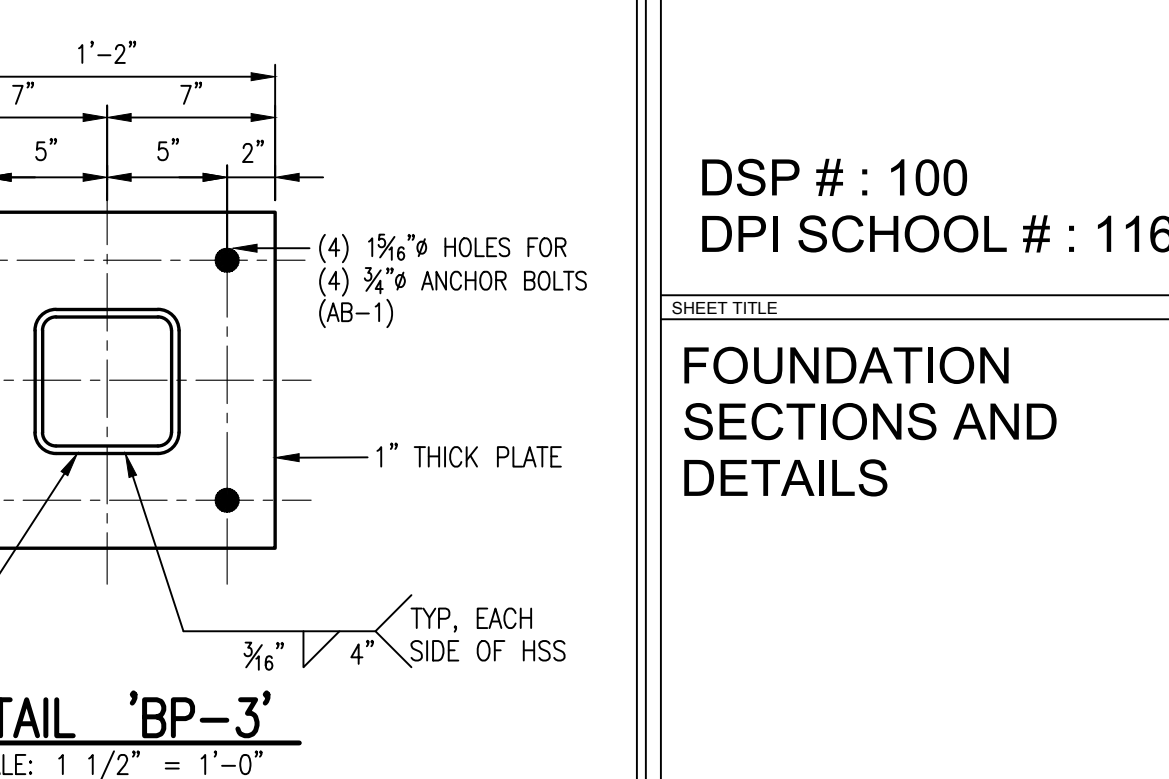


DETAIL 'BP-3'
SCALE: 1 1/2" = 1'-0"

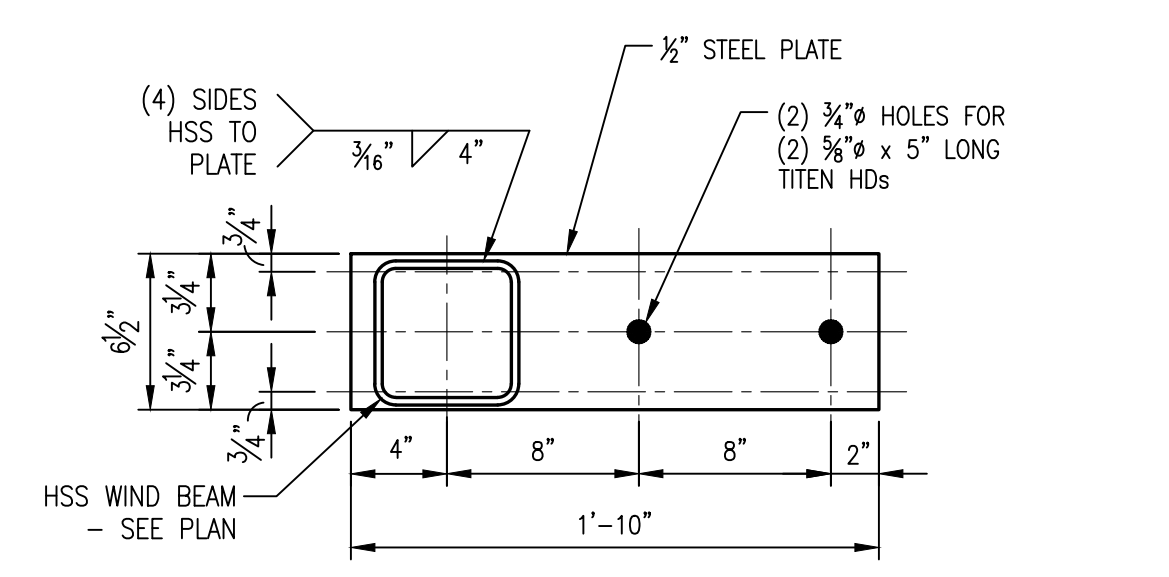


DETAIL 'WP-1'
SCALE: 1 1/2" = 1'-0"

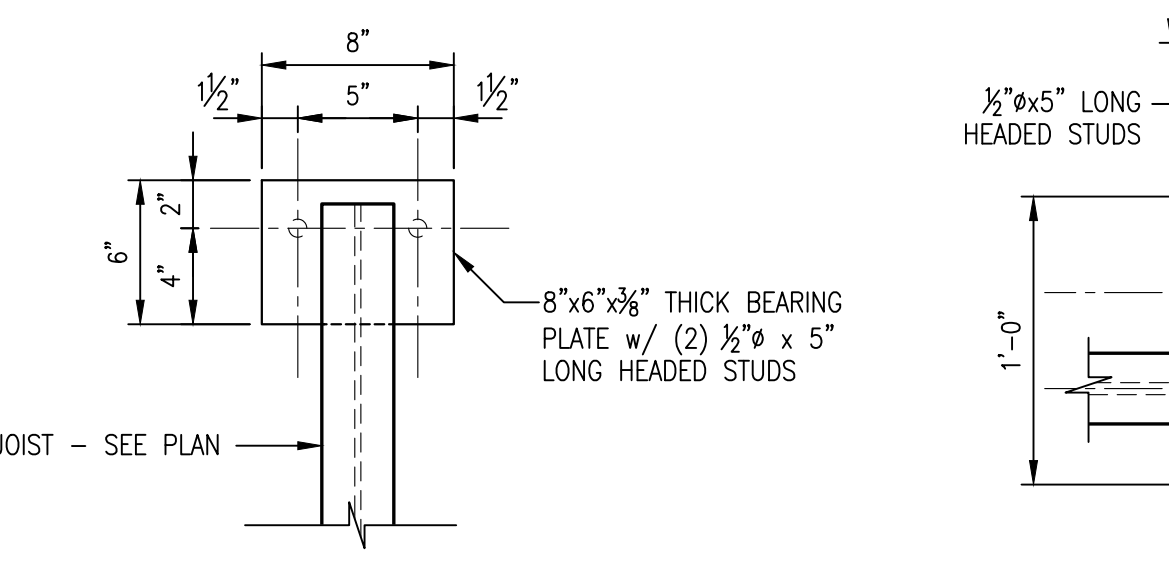


TYPICAL JOIST BEARING PLATE
(FOR 'K' SERIES JOIST)
SCALE: 1 1/2" = 1'-0"

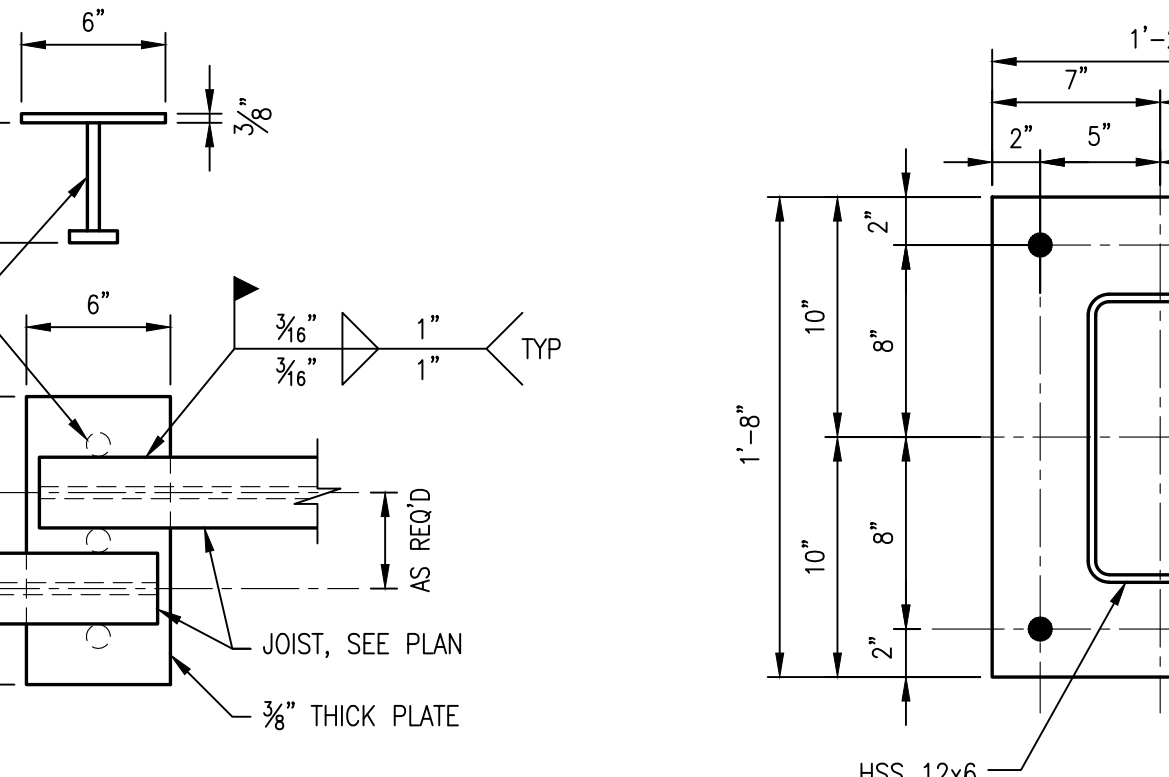


TYPICAL MASONRY BEARING PLATE
SCALE: 1 1/2" = 1'-0"

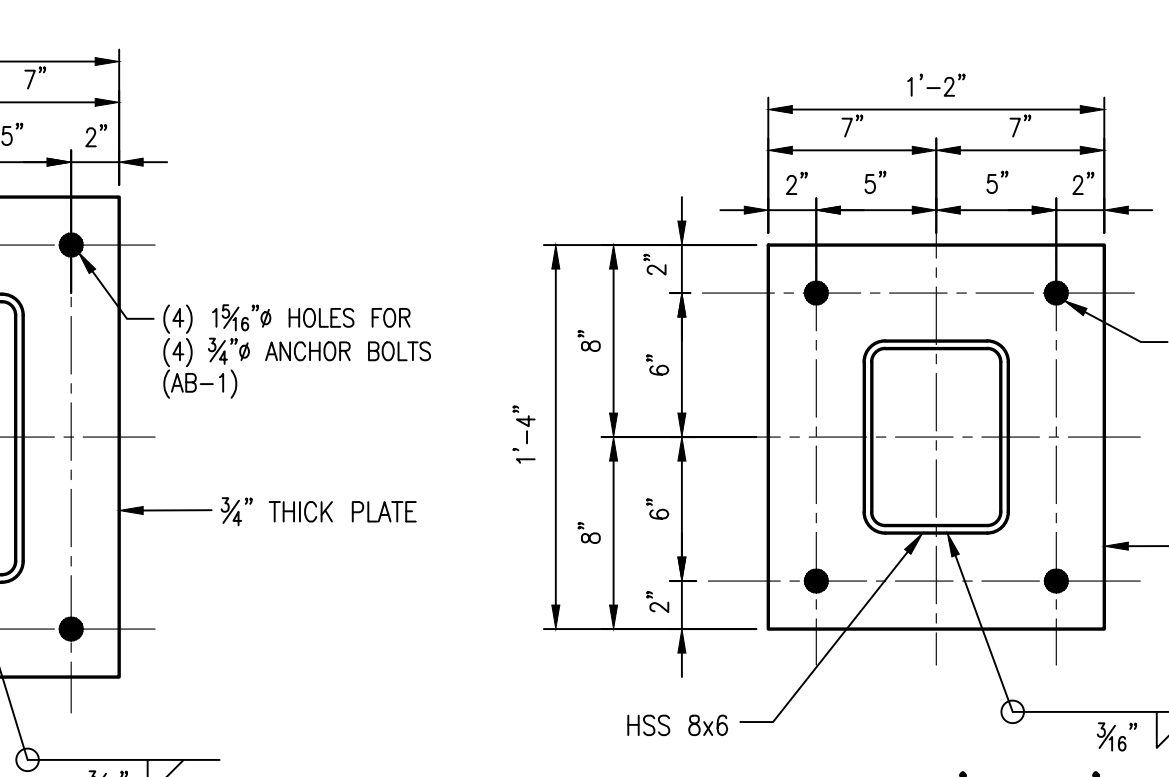

DETAIL 'BP-4'
SCALE: 1 1/2" = 1'-0"

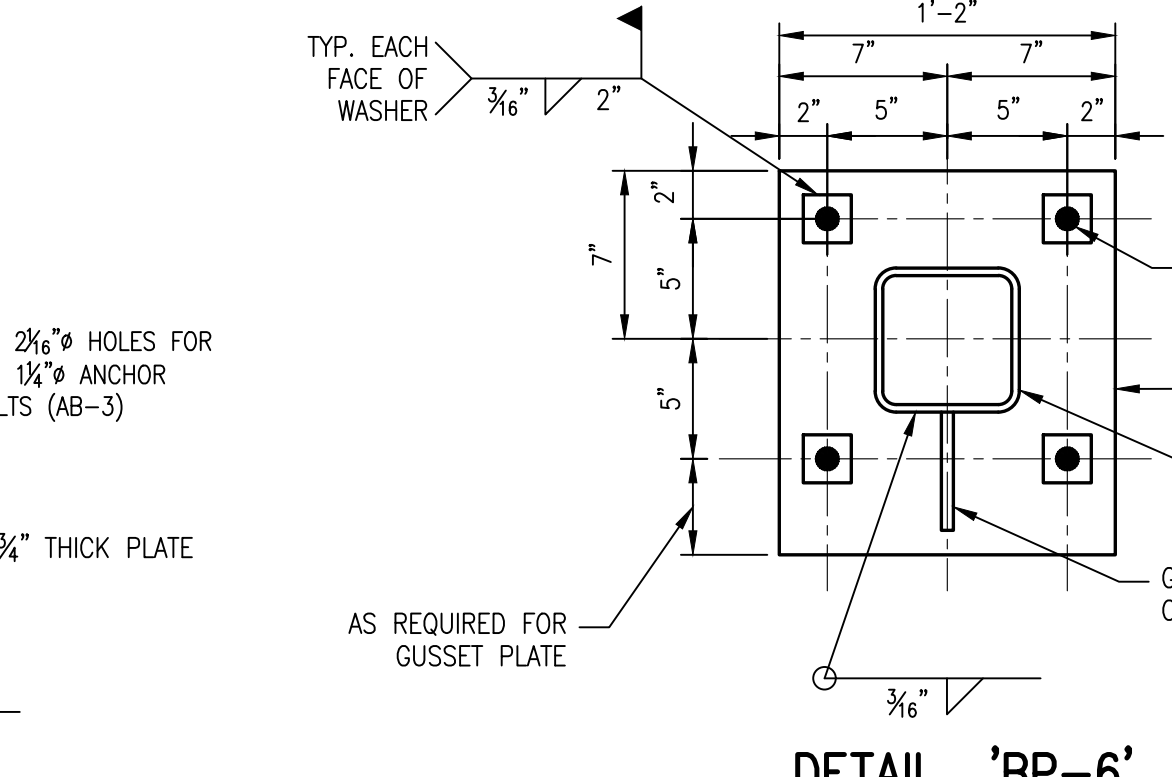

DETAIL 'BP-5'
SCALE: 1 1/2" = 1'-0"

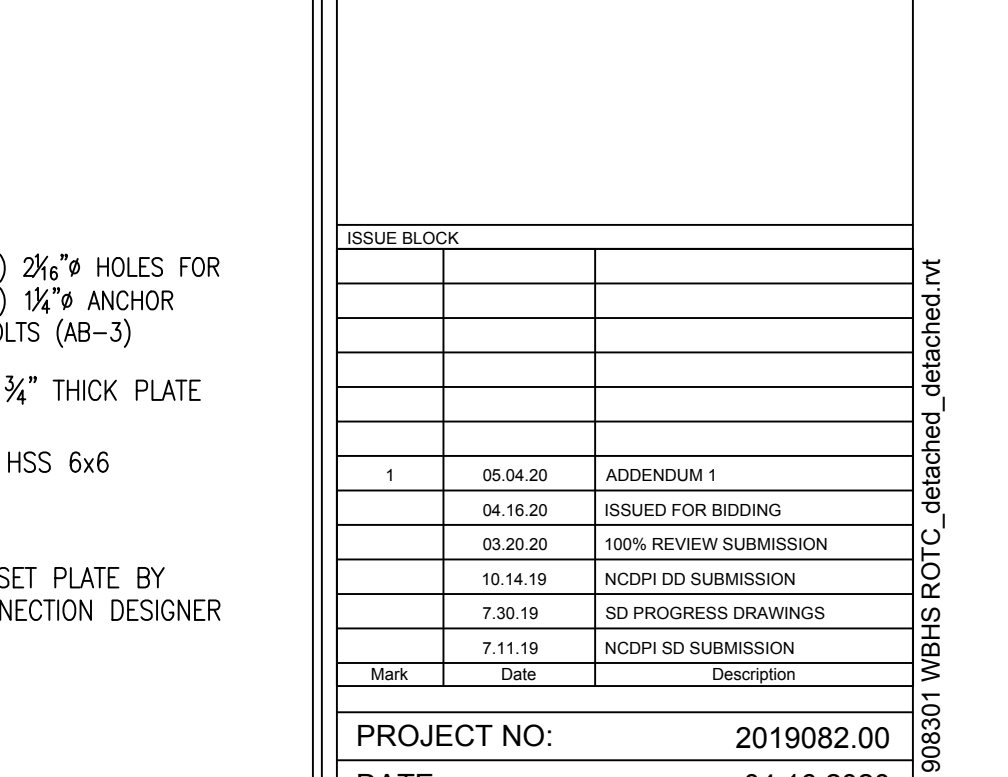

DETAIL 'BP-6'
SCALE: 1 1/2" = 1'-0"

WEST
BRUNSWICK
HIGH SCHOOL
NEW BUILDING

550 WHITEVILLE ROAD, N.W.
SHALLOTTE, N.C. 28470

DSP #: 100
DPI SCHOOL #: 1167

FOUNDATION
SECTIONS AND
DETAILS

Mark	Date	Description
1	05.04.20	ADDENDUM 1
2	04.18.20	ISSUED FOR BIDDING
3	03.20.20	100% REVIEW SUBMISSION
4	03.14.19	NCIPR DO SUBMISSION
5	07.30.19	SD PROGRESS DRAWINGS
6	07.11.19	NCIPR SD SUBMISSION

PROJECT NO: 2019082.00
DATE: 04.16.2020
SCALE: 1 1/2" = 1'-0"
DRAWN BY: Author
PROJ MG/Checker