


B:\1365\7702-19\250 Pender Co Courthouse Int Reno 2019\9PenderCountyCH\_Int Renov\_2019.rvt  
4/15/2020 3:46:38 PM

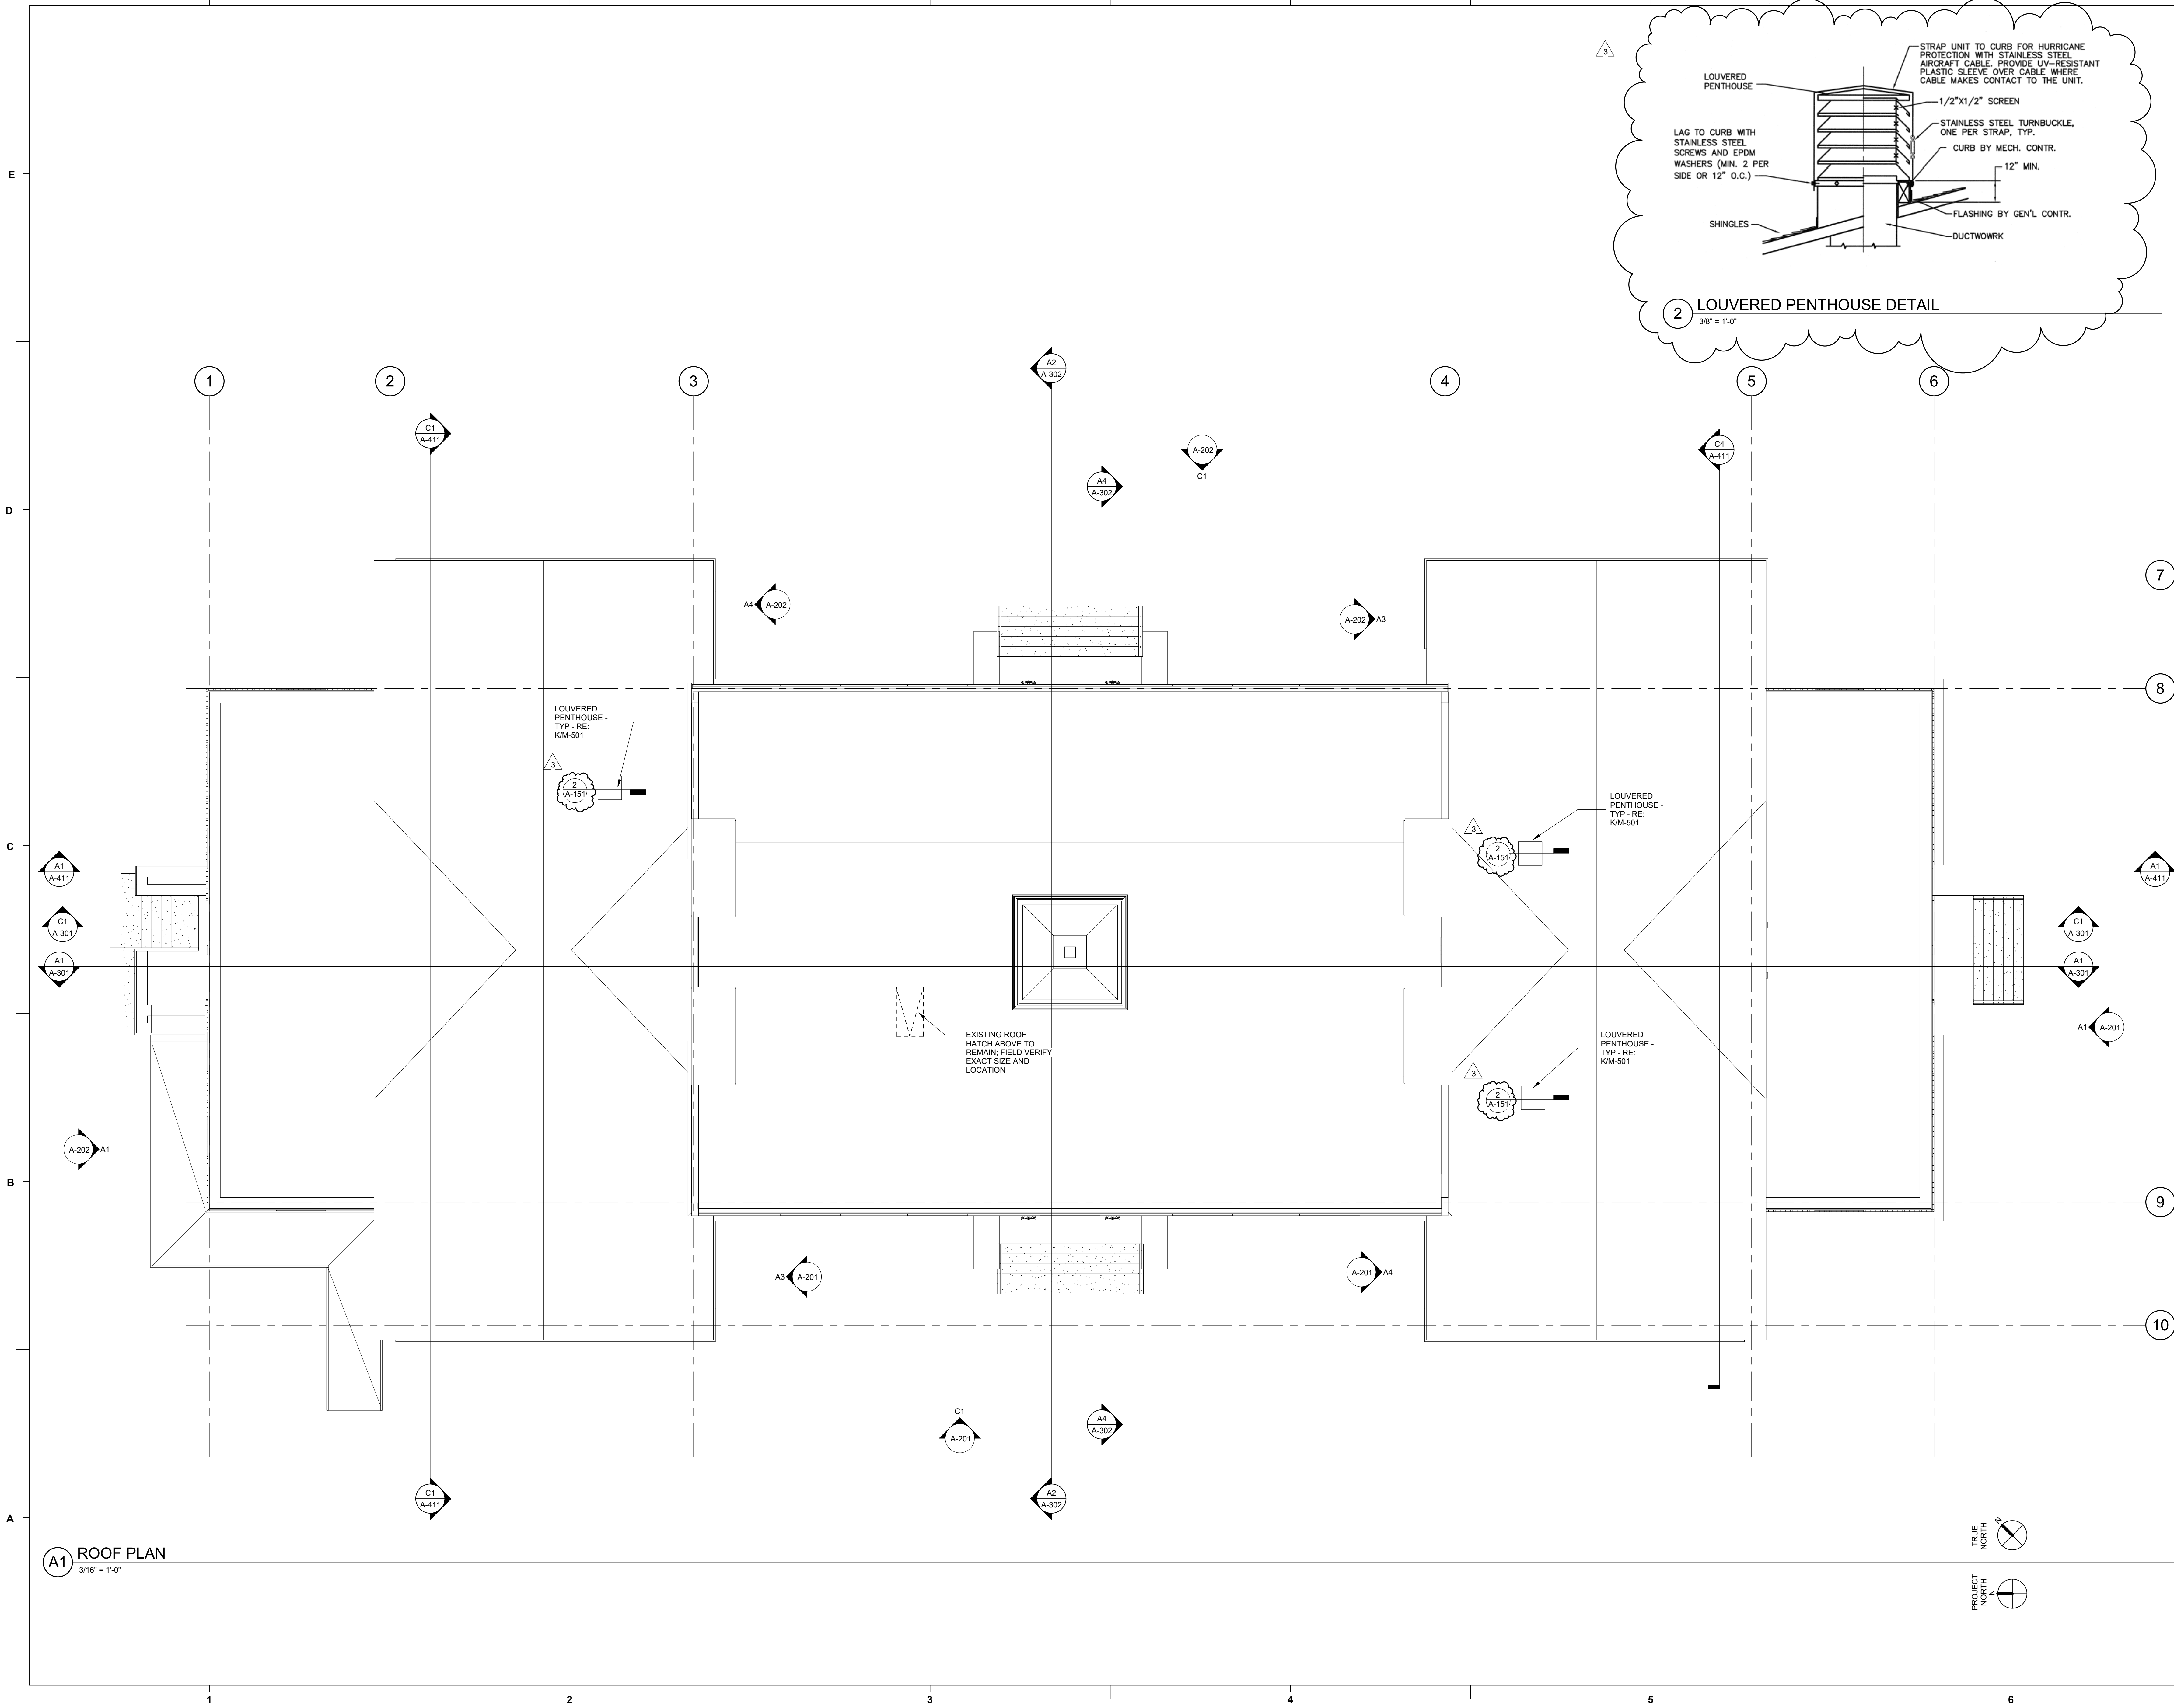

REVISIONS:

No.	Description	Date
1	Addendum 3	4/15/20

PROJECT: 7702-185550  
DATE: 03/29/20  
DRAWN BY: TMR  
CHECKED BY: CHBJ