


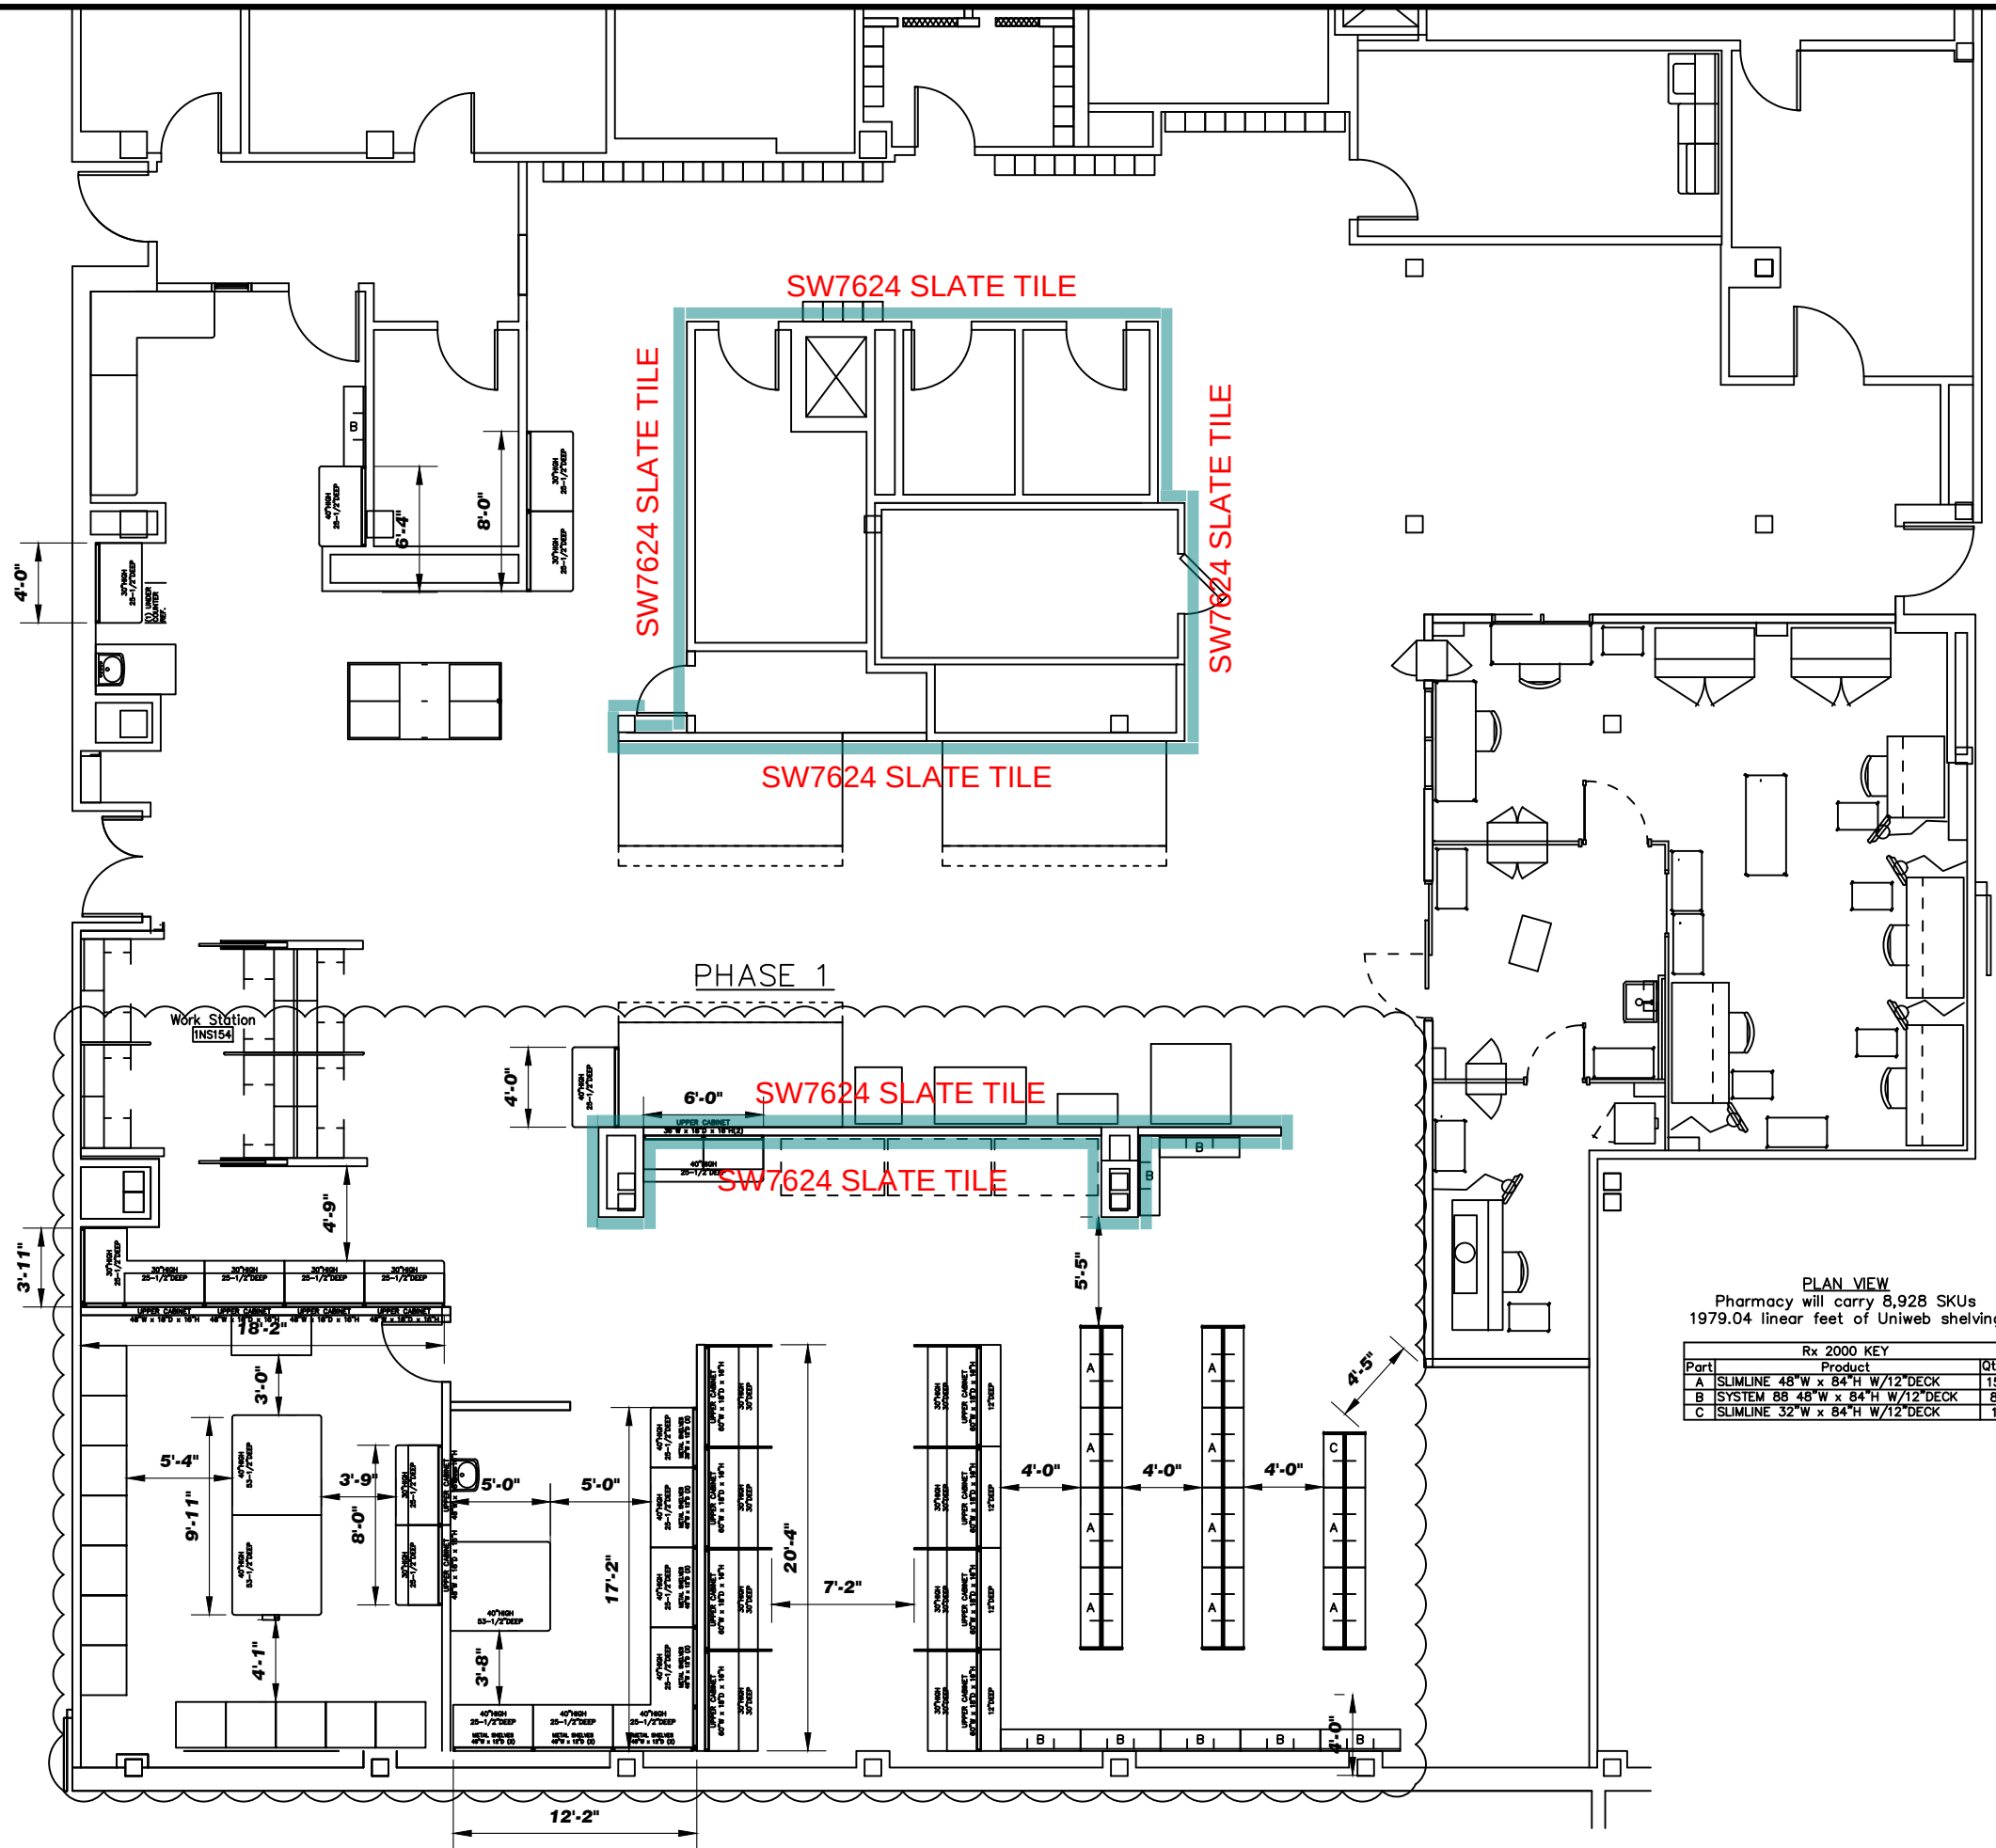

PLAN VIEW
Pharmacy will carry 8,928 SKUs
1979.04 linear feet of Uniweb shelving

Rx 2000 KEY		
Part	Product	Qty.
A	SLIMLINE 48"W x 84"H W/12"DECK	15
B	SYSTEM 88 48"W x 84"H W/12"DECK	8
C	SLIMLINE 32"W x 84"H W/12"DECK	1

This plan is primarily a general arrangement of equipment for the convenience of contractors and is made from the available information. But measurements are to be verified on the job. Where applicable plumbing, electrical, and refrigeration have been located as accurately as possible and are intended to suit equipment to be supplied. We do not warrant that the equipment will be installed by Uniweb, Inc. and will not stand for the expense of the contractor for the correction of the substitution or changes in equipment shown on this plan. This drawing is the property of Uniweb, Inc. and must be returned upon request. Any use of information contained herein or use for fabrication by anyone other than Uniweb, Inc. must be authorized in writing.

UNIWEB INC.
We Create Space
222 So. Promenade Ave. Corona Ca. 92879
(909) 279-7999 1-800-4-UNIWEB UNIWEBINC.COM

NHRMC Pharmacy
Floor Plan

DESIGNED BY	AV
SALESMAN	Kathi Locy
DATE	7-8-20
SCALE	N.T.S
REFERENCE #	
SHEET	1 OF 7