

THE LINE SHOWN ABOVE IS
A SCALE OF 3/32" = 1'-0" LONG
THIS SCALE IS FOR THE SHEET

E

D

C

B

A

12/22/2020 2:29:29 PM

1

2

3

4

5

6

A2
A-301



BUILDING SECTION - EAST/WEST

3/32" = 1'-0"

C-4
A-301

BUILDING SECTION - EAST/WEST (OFFICE)

3/32" = 1'-0"

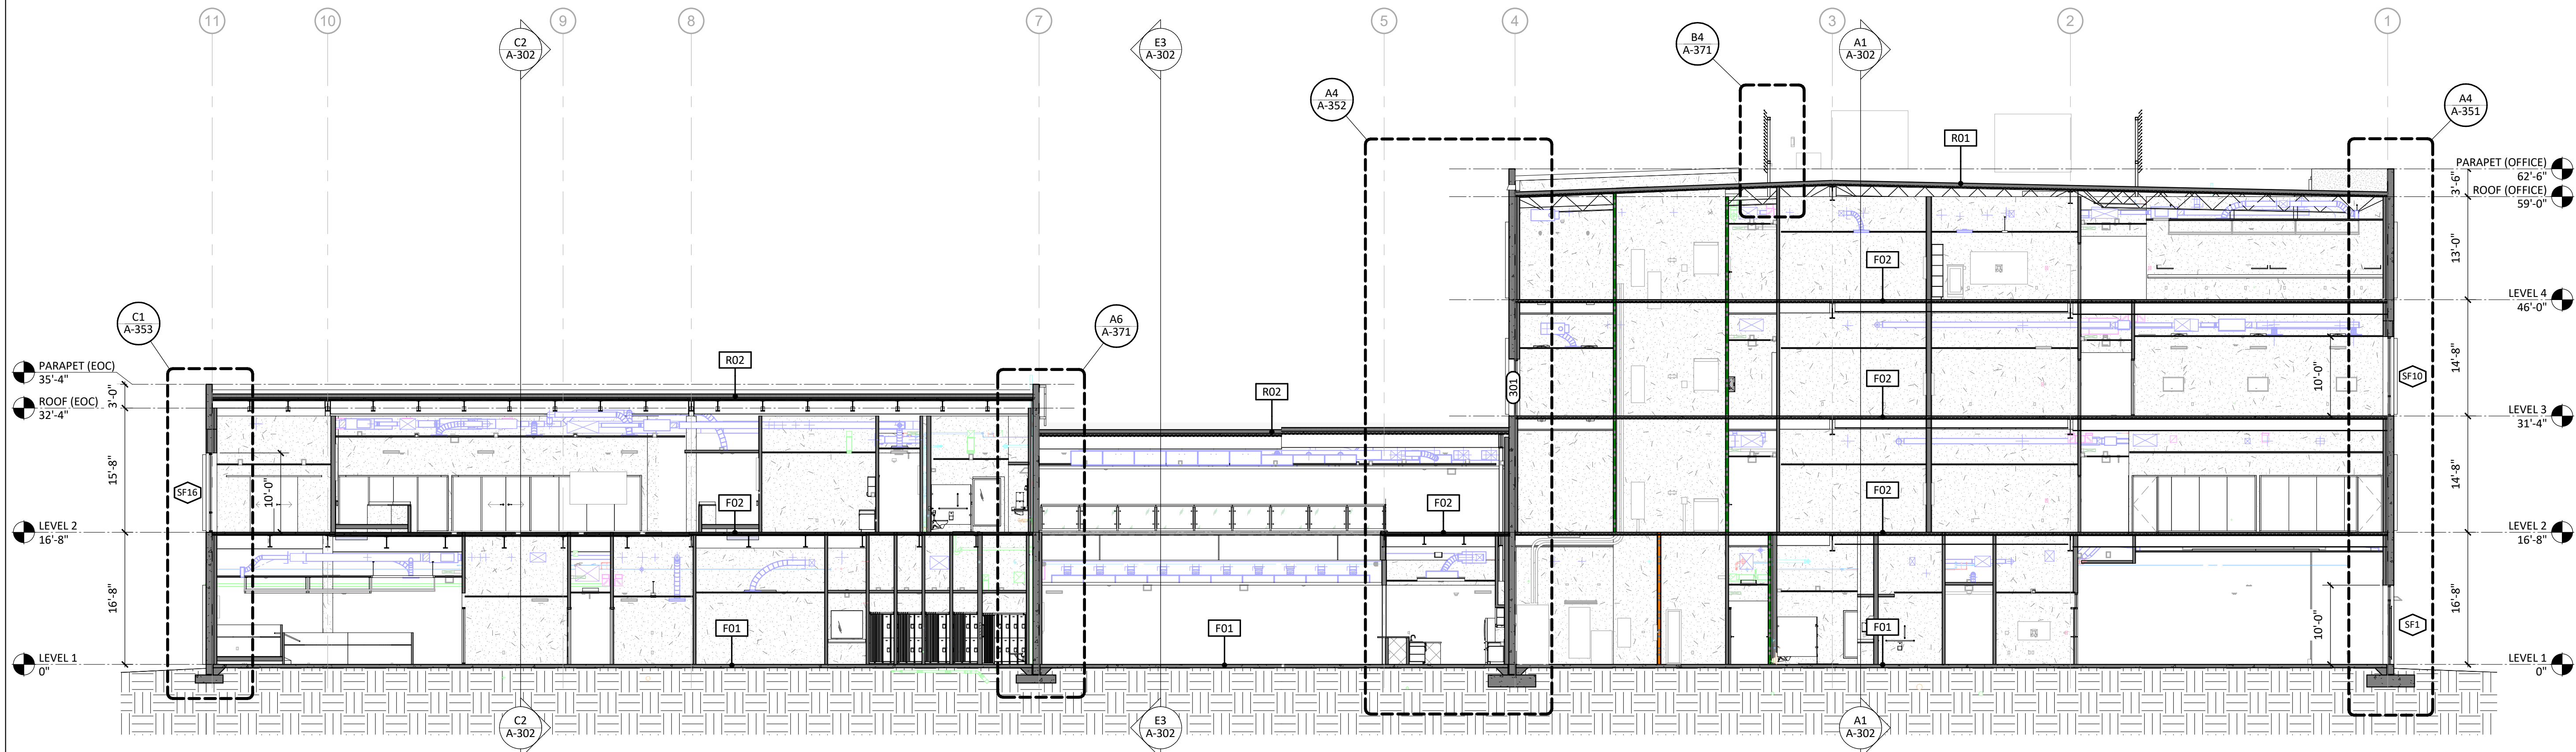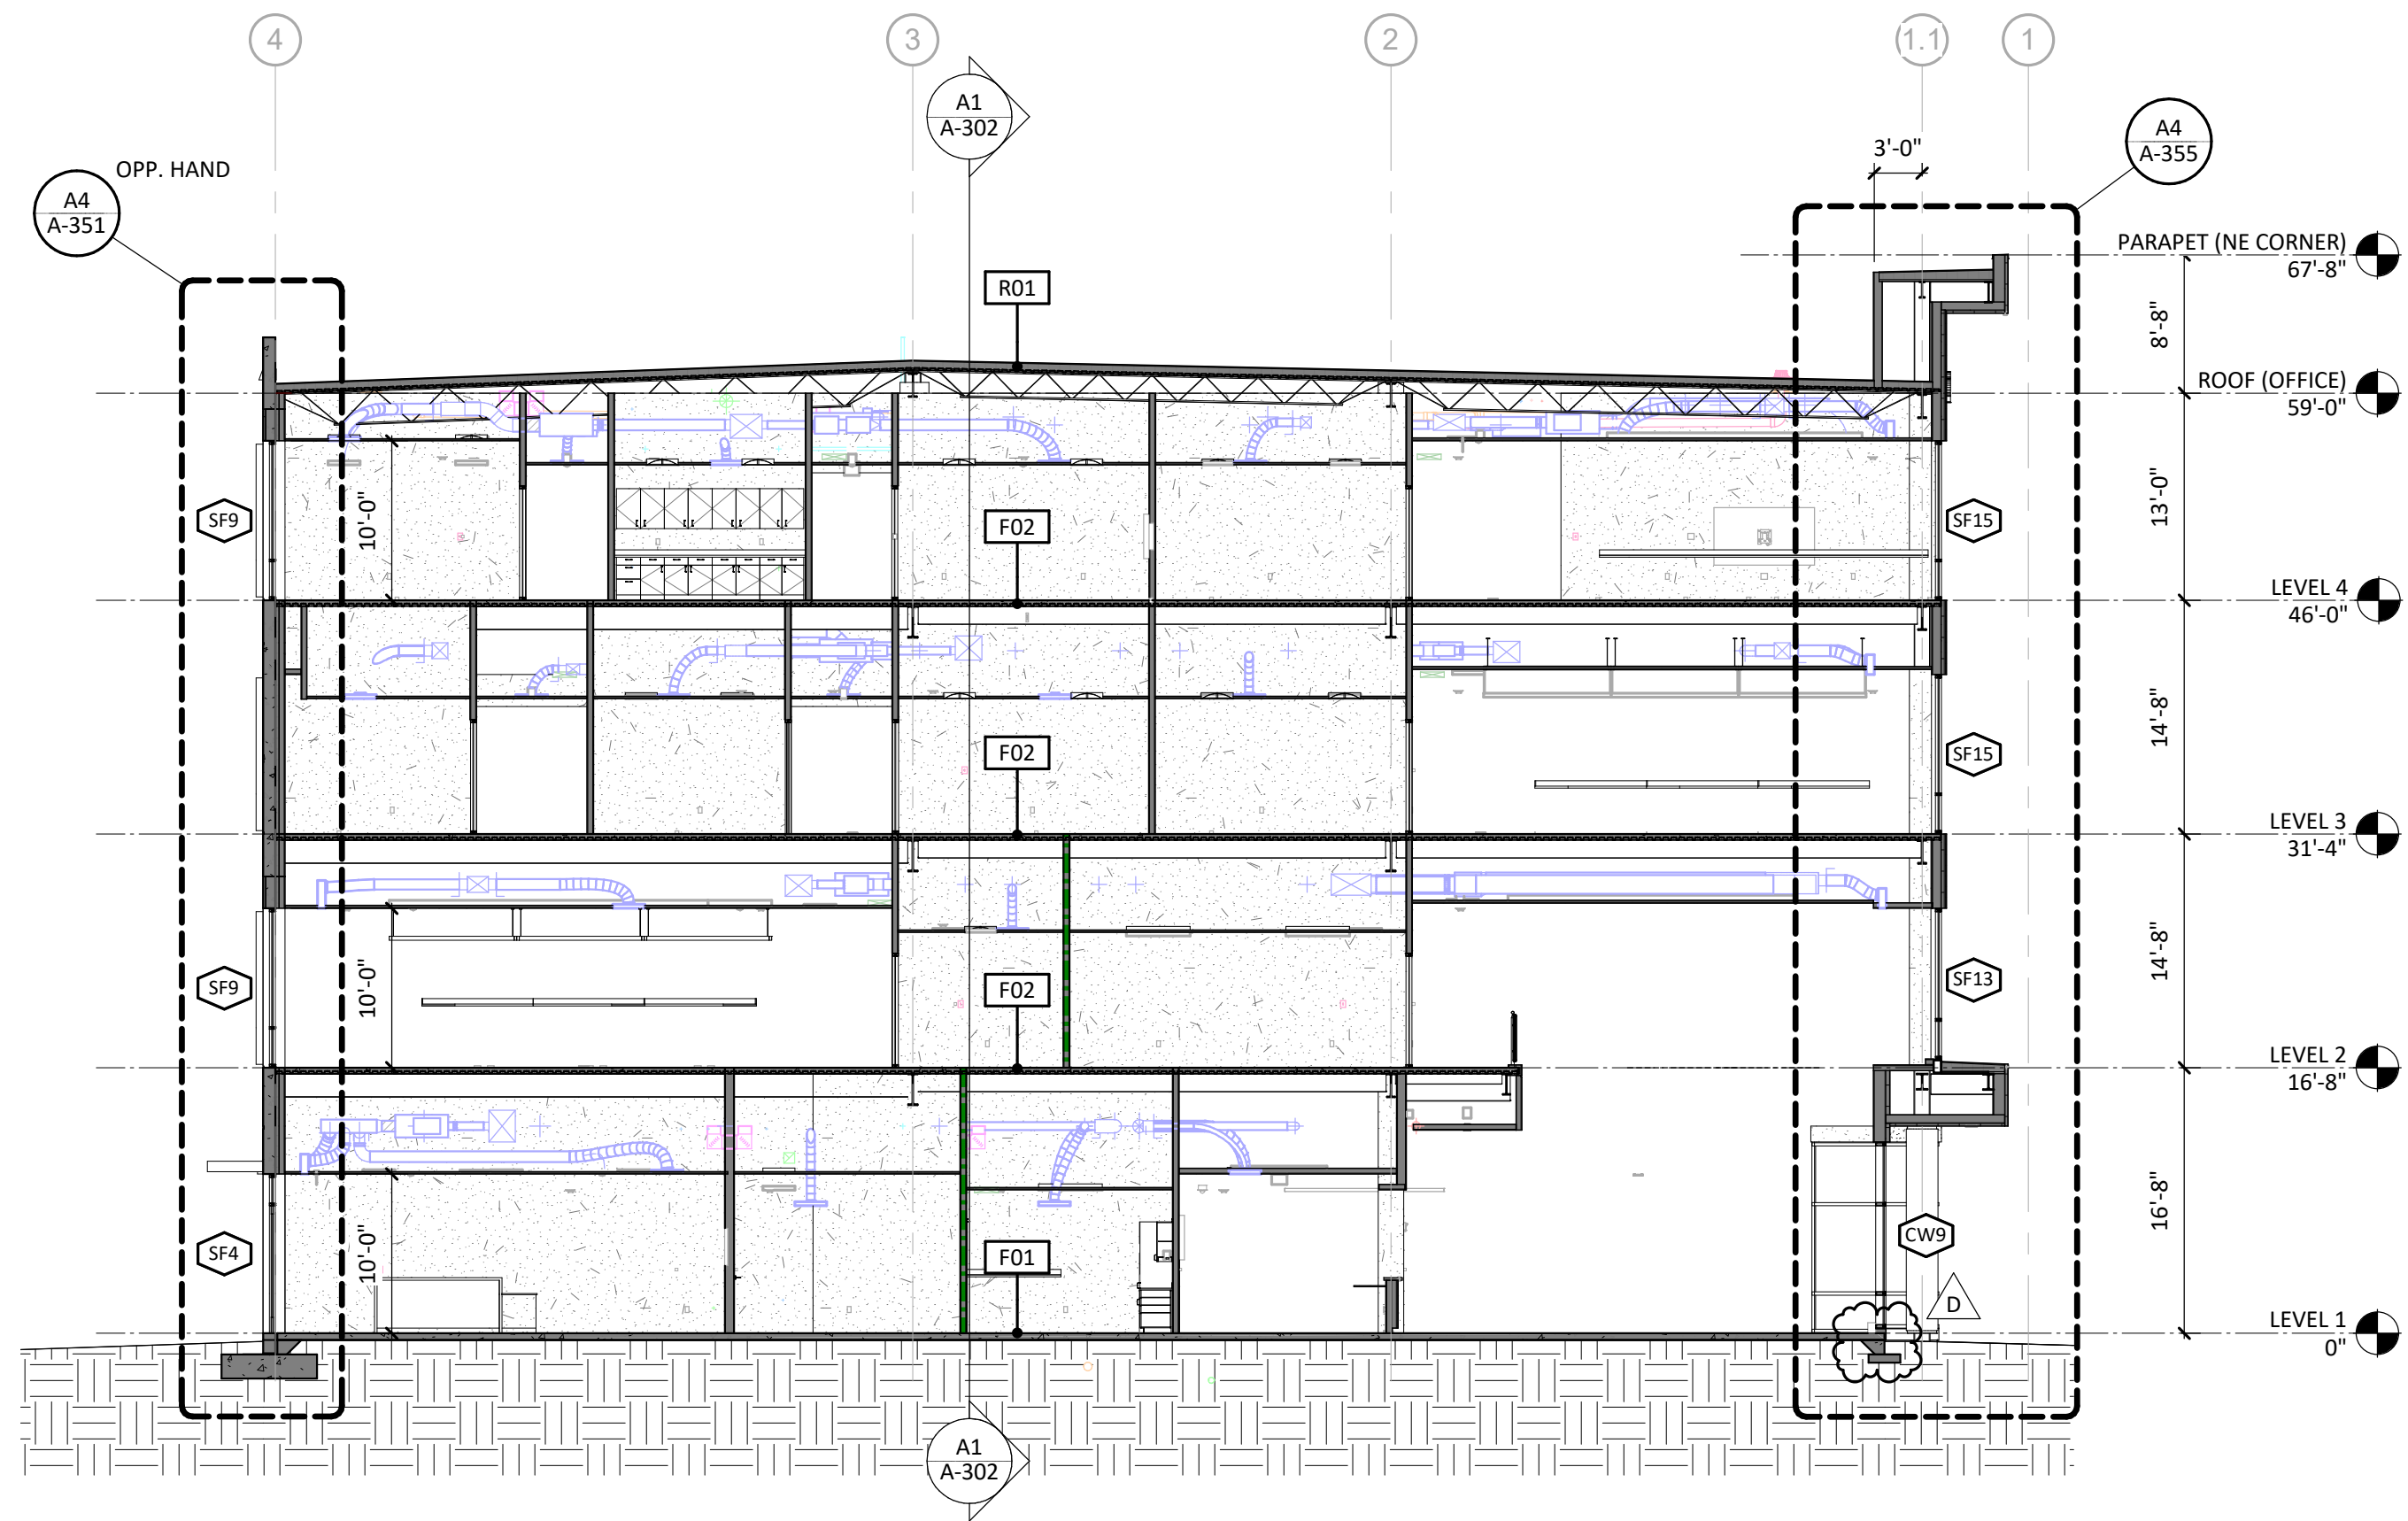

CAPE FEAR FD STONEWATER



101 NORTH THIRD STREET, SUITE 500
WILMINGTON, NORTH CAROLINA 28401
TEL. 910.790.9901 FAX. 910.790.3111
WWW.LS3P.COM



NOT FOR
CONSTRUCTION

NHC Government Center 7702-190810

NEW HANOVER COUNTY
GOVERNMENT CENTER
GOVERNMENT CENTER DRIVE
WILMINGTON, NC 28403

LS3P PROJECT: 7702-190810

A	DATE	DESCRIPTION
A	2020.08.18	C-5 DESIGN DEVELOPMENT
B	2020.10.16	C-5 PERMIT SET
C	2020.12.16	GMP SET
D	2020.12.22	ADDENDUM #1

SHEET NAME:
BUILDING SECTIONS

ORIG SUBMISSION: 2020.12.16
CURRENT: 2020.12.22
ADDENDUM #1

SHEET:
A-301

GMP SET