

THE LINE SHOWN ABOVE IS  
A SCALE OF 3/32" = 1'-0".  
THIS SCALE APPLIES TO ALL  
DIMENSIONS UNLESS OTHERWISE NOTED.

E

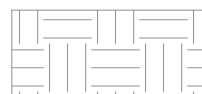
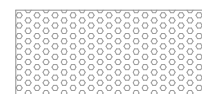

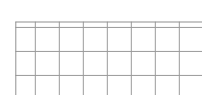





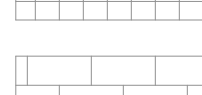


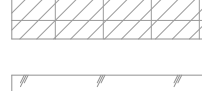


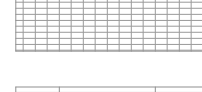
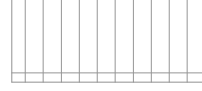
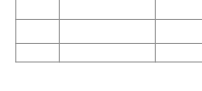
D

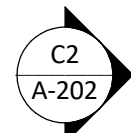
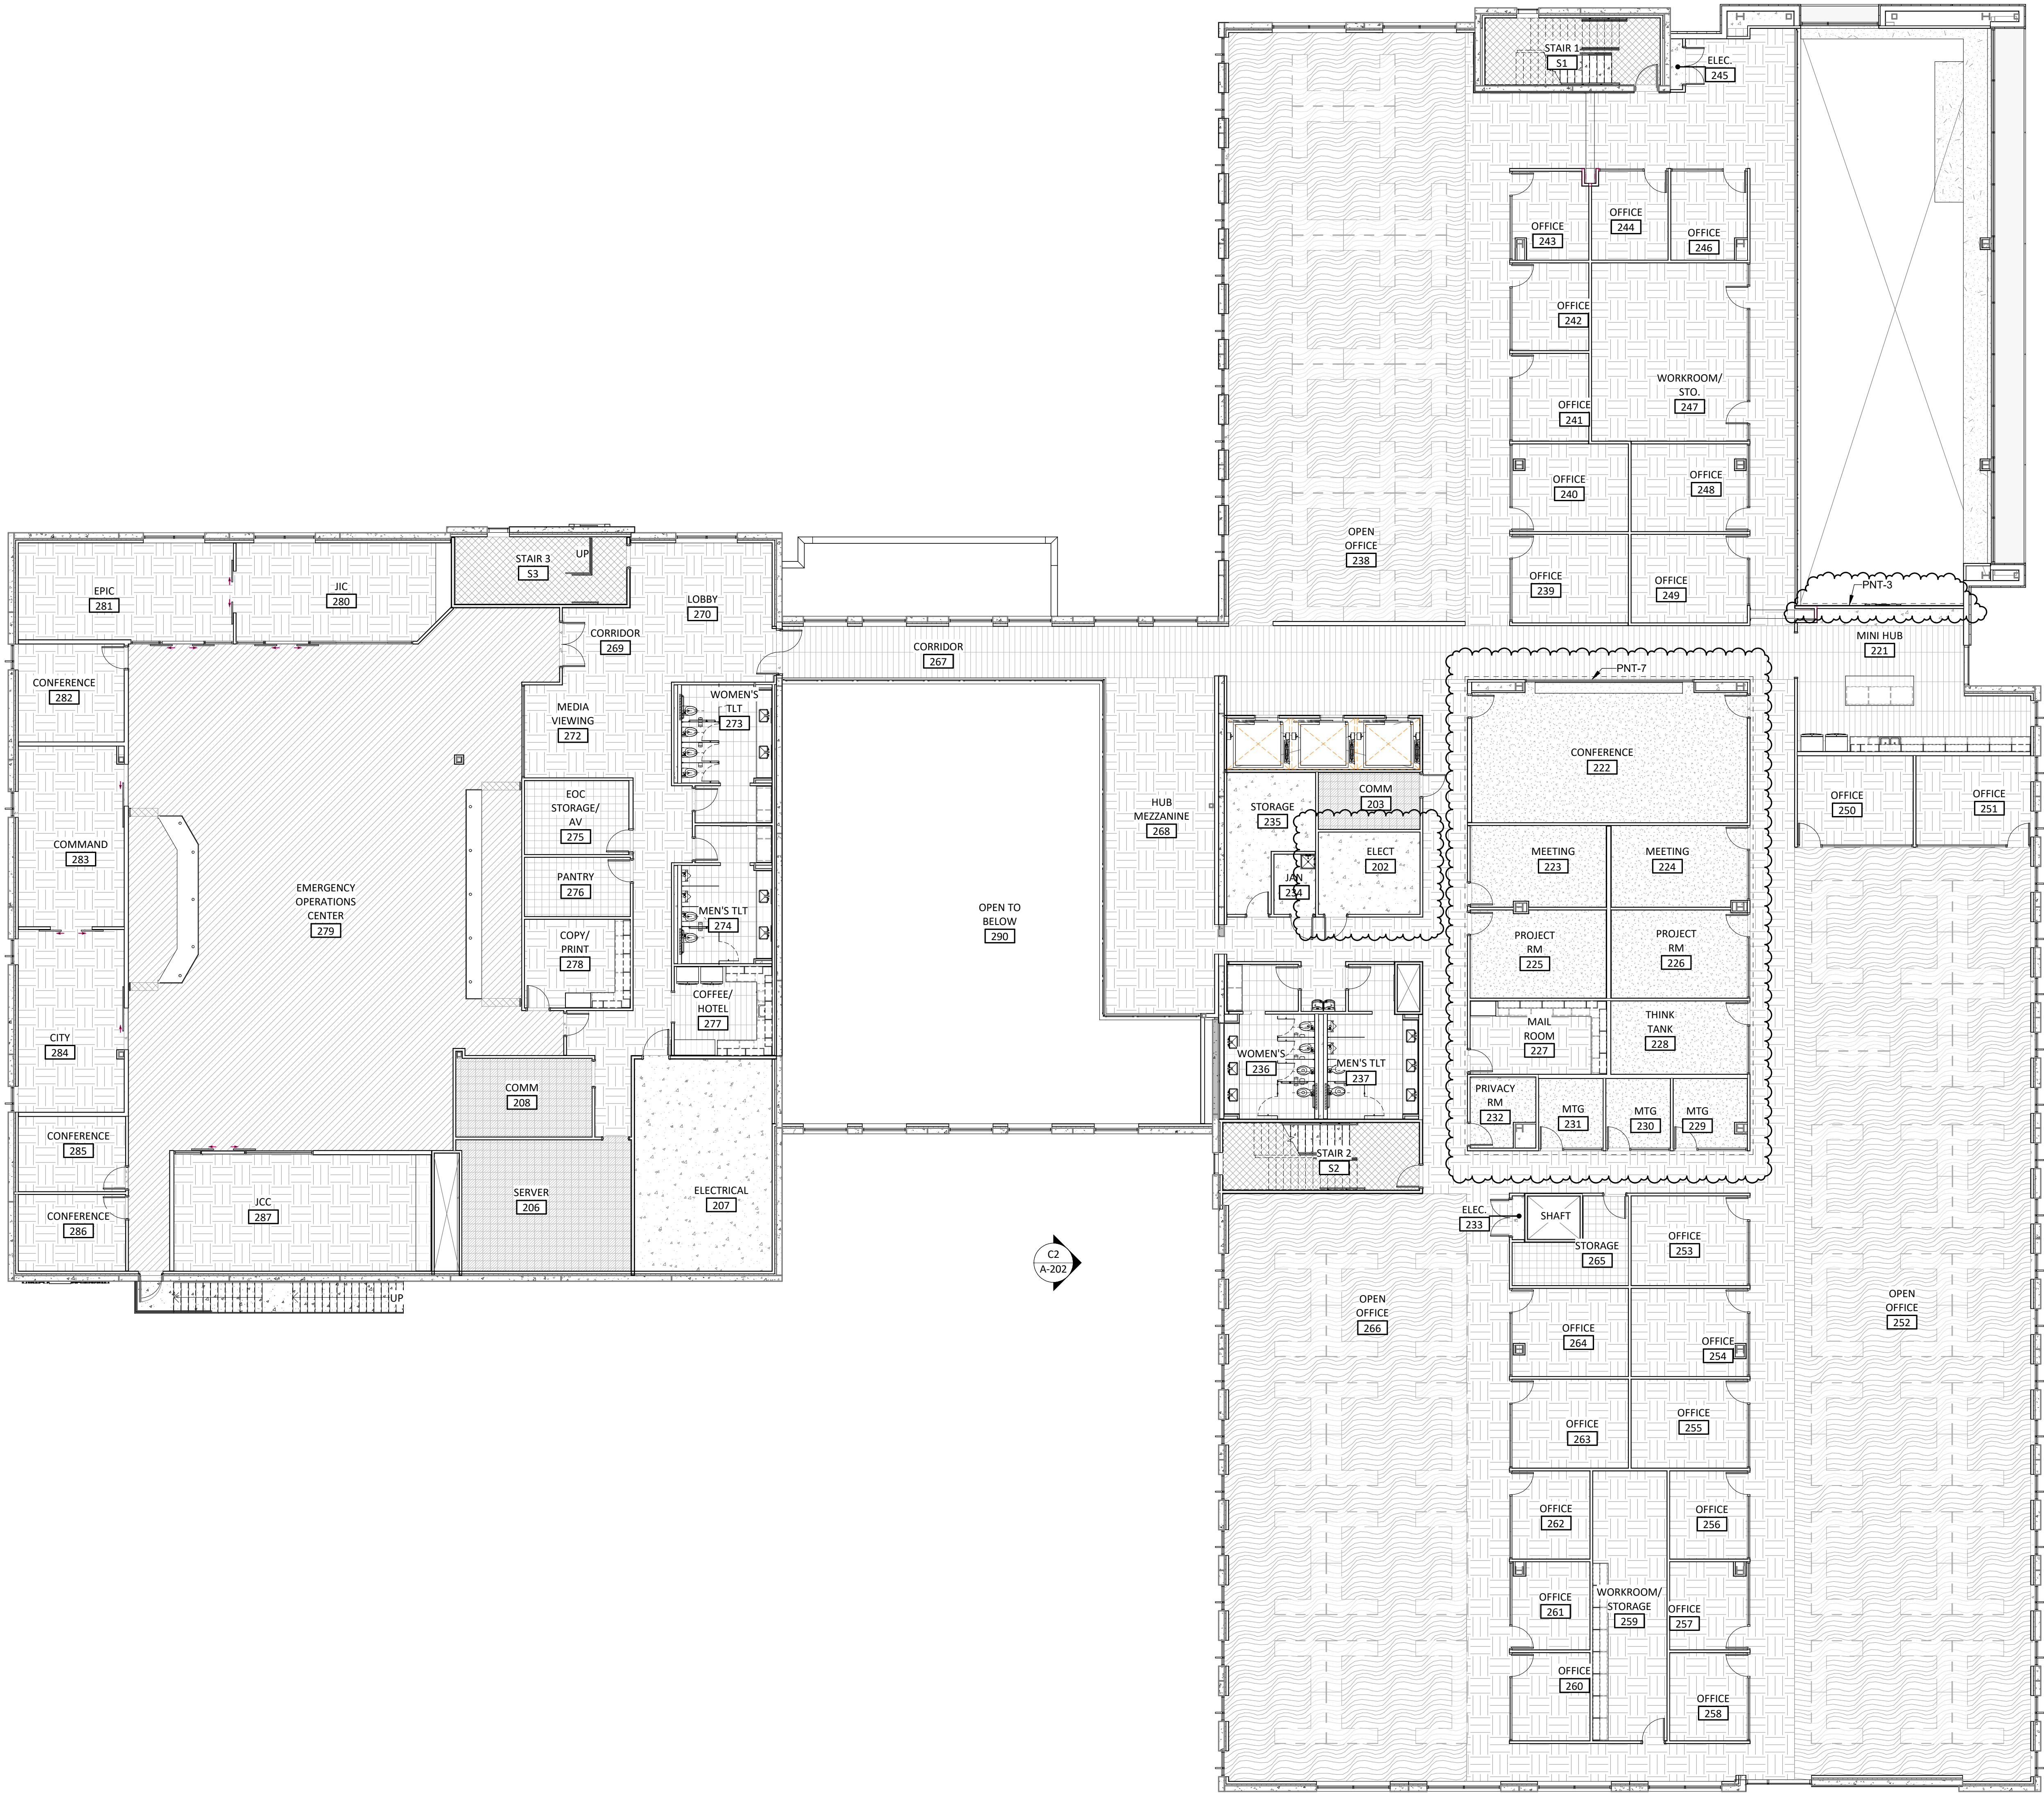
C

B

A

LEGEND- FLOOR FINISH PLAN

	CPT-1		RSF-1
	CPT-2		VCT-1
	CPT-3		VCT-2
	CPT-4		PTF-1
	CPT-5		PTF-2
	CPT-6		PTF-3
	CPT-7		PTF-4
	LVT-1		LVT-2
	CONC-1 SEALED CONCRETE		CONC-2 CONCRETE WITH TRAFFIC COATING (MECH ROOMS ONLY)



CAPE FEAR FD STONEWATER



101 NORTH THIRD STREET, SUITE 500  
WILMINGTON, NORTH CAROLINA 28401  
TEL. 910.790.9901 FAX. 910.790.3111  
WWW.LS3P.COM



NOT FOR  
CONSTRUCTION

NHC Government Center 7702-190810

NEW HANOVER COUNTY  
GOVERNMENT CENTER  
GOVERNMENT CENTER DRIVE  
WILMINGTON, NC 28403

LS3P PROJECT: 7702-190810

A	DATE	DESCRIPTION
A	2020.11.20	TI GMP SET
B	2020.12.16	GMP SET
C	2020.12.22	ADDENDUM #1

SHEET NAME:  
FINISH PLAN- LEVEL  
2

ORIG SUBMISSION: 2020.12.16  
CURRENT: 2020.12.22  
ADDENDUM #1

SHEET:

A-802

GMP SET

12/22/2020 2:31:05 PM

A1  
A-802 FINISH PLAN- LEVEL 2

3/32" = 1'-0"

1

2

3

4

5

6