

THE LINE SHOWN ABOVE IS
A BACKSIGHT OR FORESIGHT
THEY ARE NOT TO BE USED

E




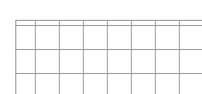








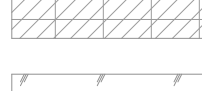
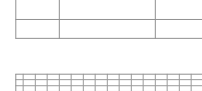

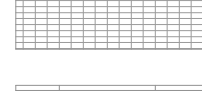
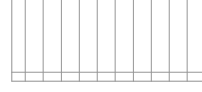

D




C

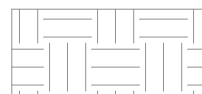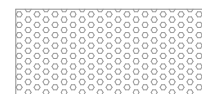B

A

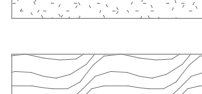LEGEND- FLOOR FINISH PLAN

	CPT-1		RSF-1
	CPT-2		VCT-1
	CPT-3		VCT-2
	CPT-4		PTF-1
	CPT-5		PTF-2
	CPT-6		PTF-3
	CPT-7		PTF-4
	LVT-1		LVT-2
	CONC-1 SEALED CONCRETE		CONC-2 CONCRETE WITH TRAFFIC COATING (MECH ROOMS ONLY)

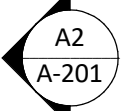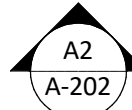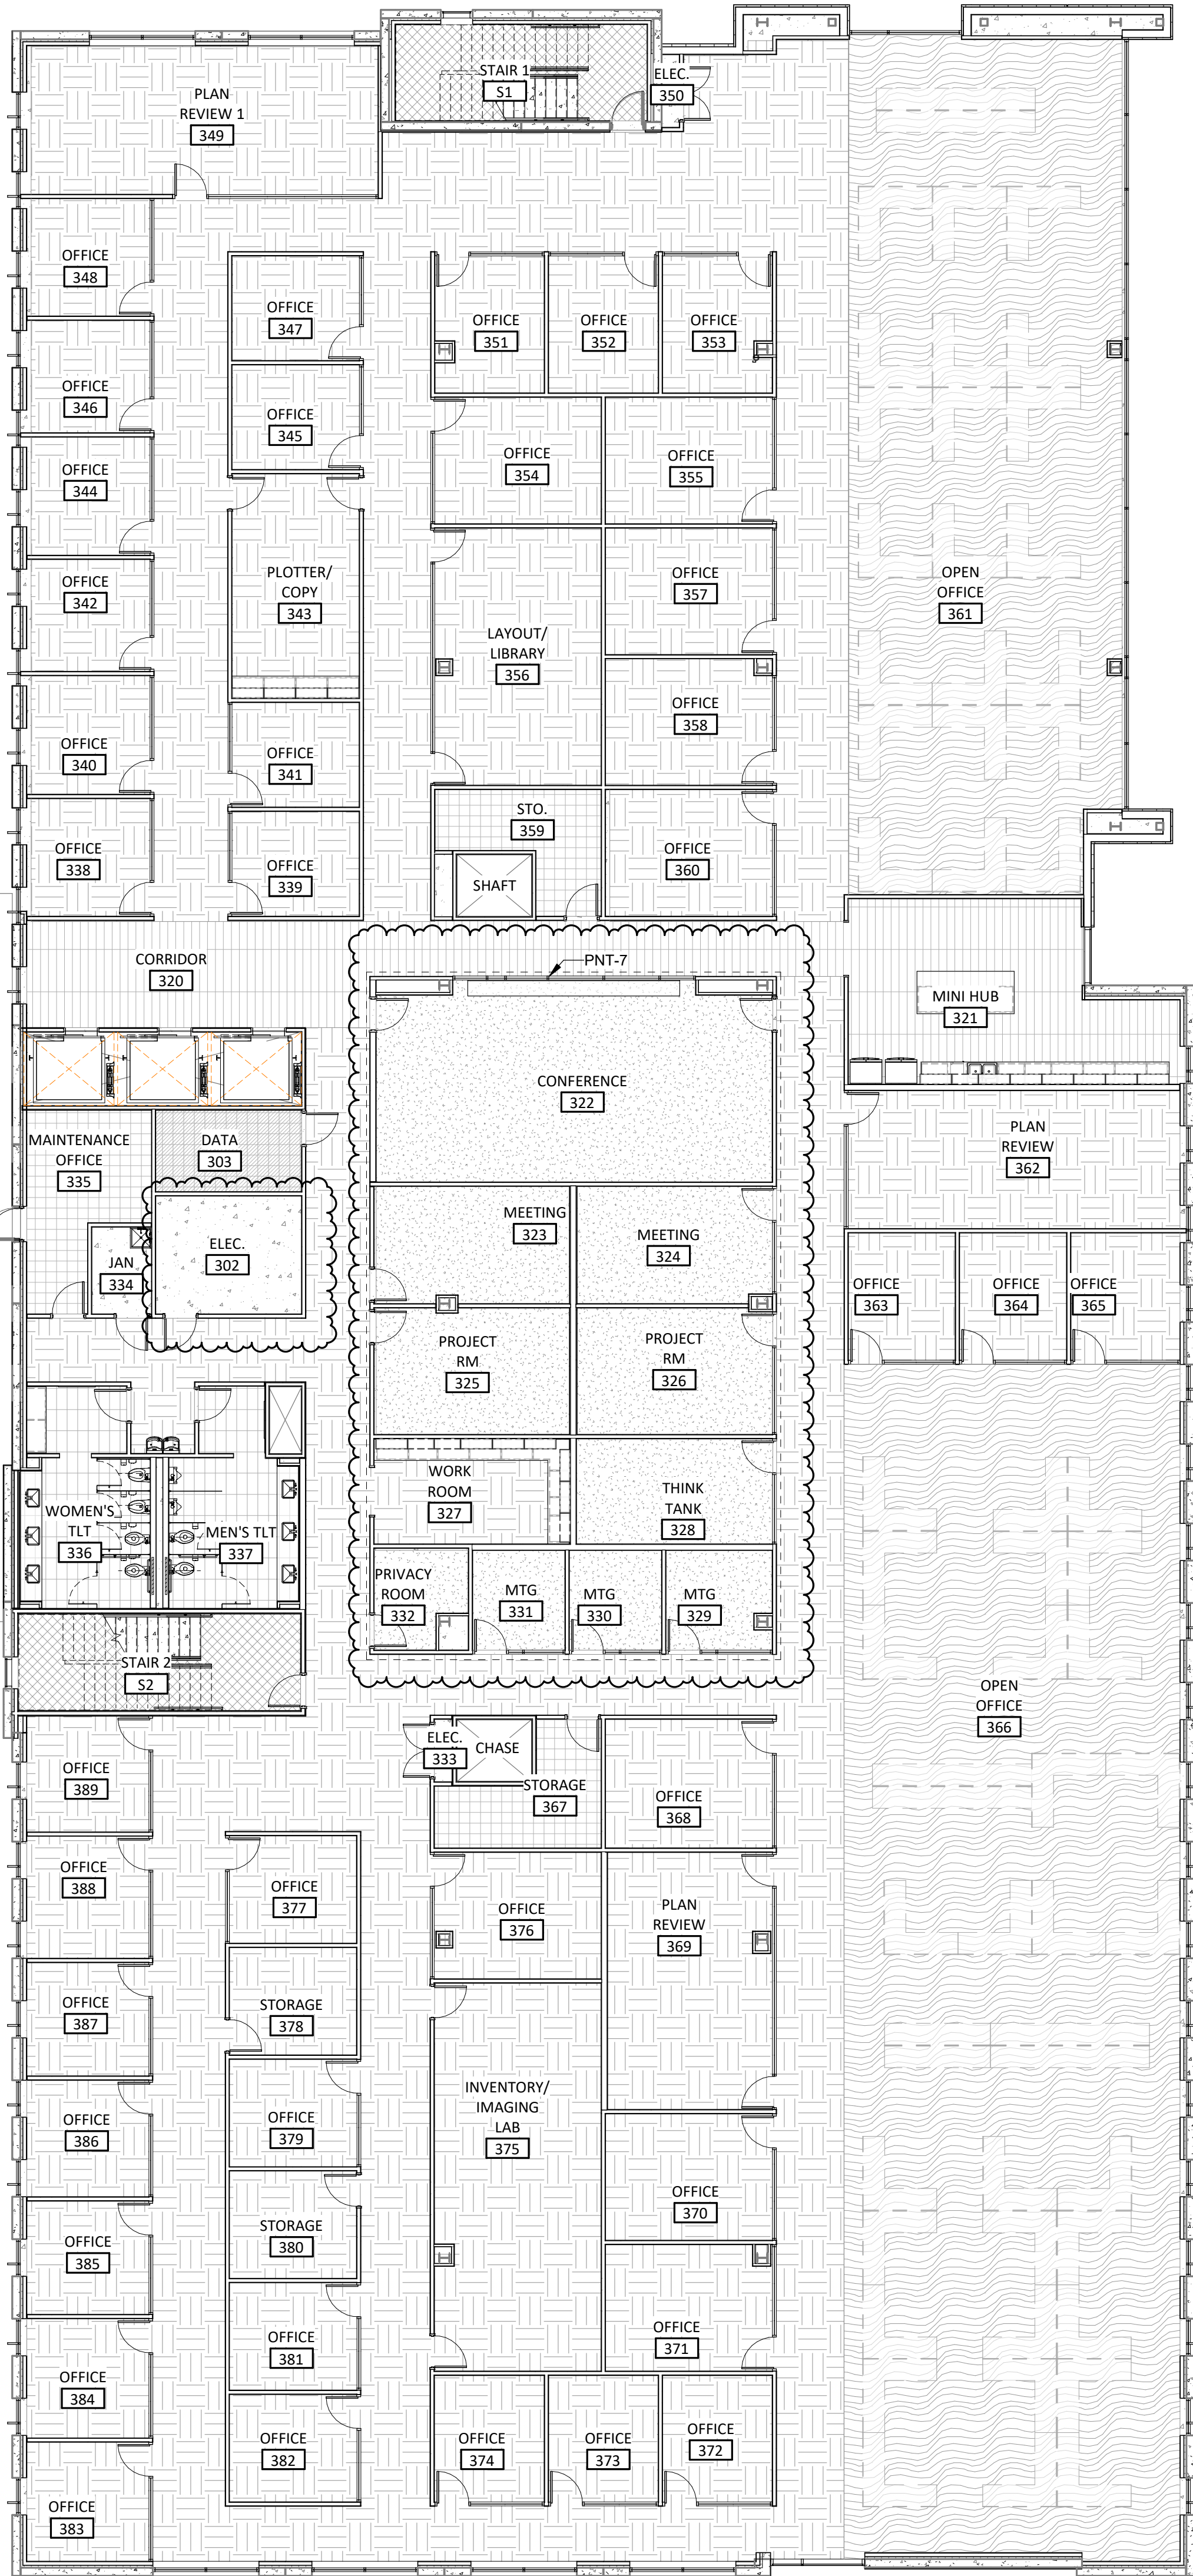

CAPE FEAR FD STONEWATER



101 NORTH THIRD STREET, SUITE 500
WILMINGTON, NORTH CAROLINA 28401
TEL. 910.790.9901 FAX. 910.790.3111
WWW.LS3P.COM



NOT FOR
CONSTRUCTION

NHC Government Center 7702-190810

NEW HANOVER COUNTY
GOVERNMENT CENTER
GOVERNMENT CENTER DRIVE
WILMINGTON, NC 28403
LS3P PROJECT: 7702-190810

A	DATE	DESCRIPTION
A	2020.11.20	T1 GMP SET
B	2020.12.16	GMP SET
C	2020.12.22	ADDENDUM #1

SHEET NAME:
FINISH PLAN- LEVEL
3

ORIG SUBMISSION: 2020.12.16
CURRENT: 2020.12.22
ADDENDUM #1

SHEET:
A-803

GMP SET

12/22/2020 2:31:13 PM

A1
A-803 FINISH PLAN- LEVEL 3

3/32" = 1'-0"

1

2

3

4

5

6