

THE LINE SHOWN ABOVE IS
BASED ON THE BUILDING'S
THEORY OF CONSTRUCTION

E

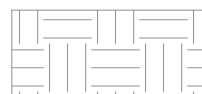


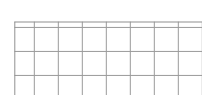





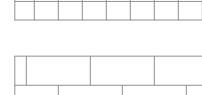


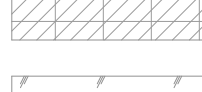
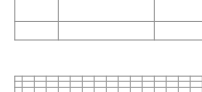

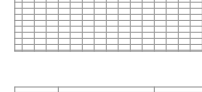
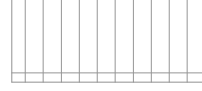

D

C

B

A

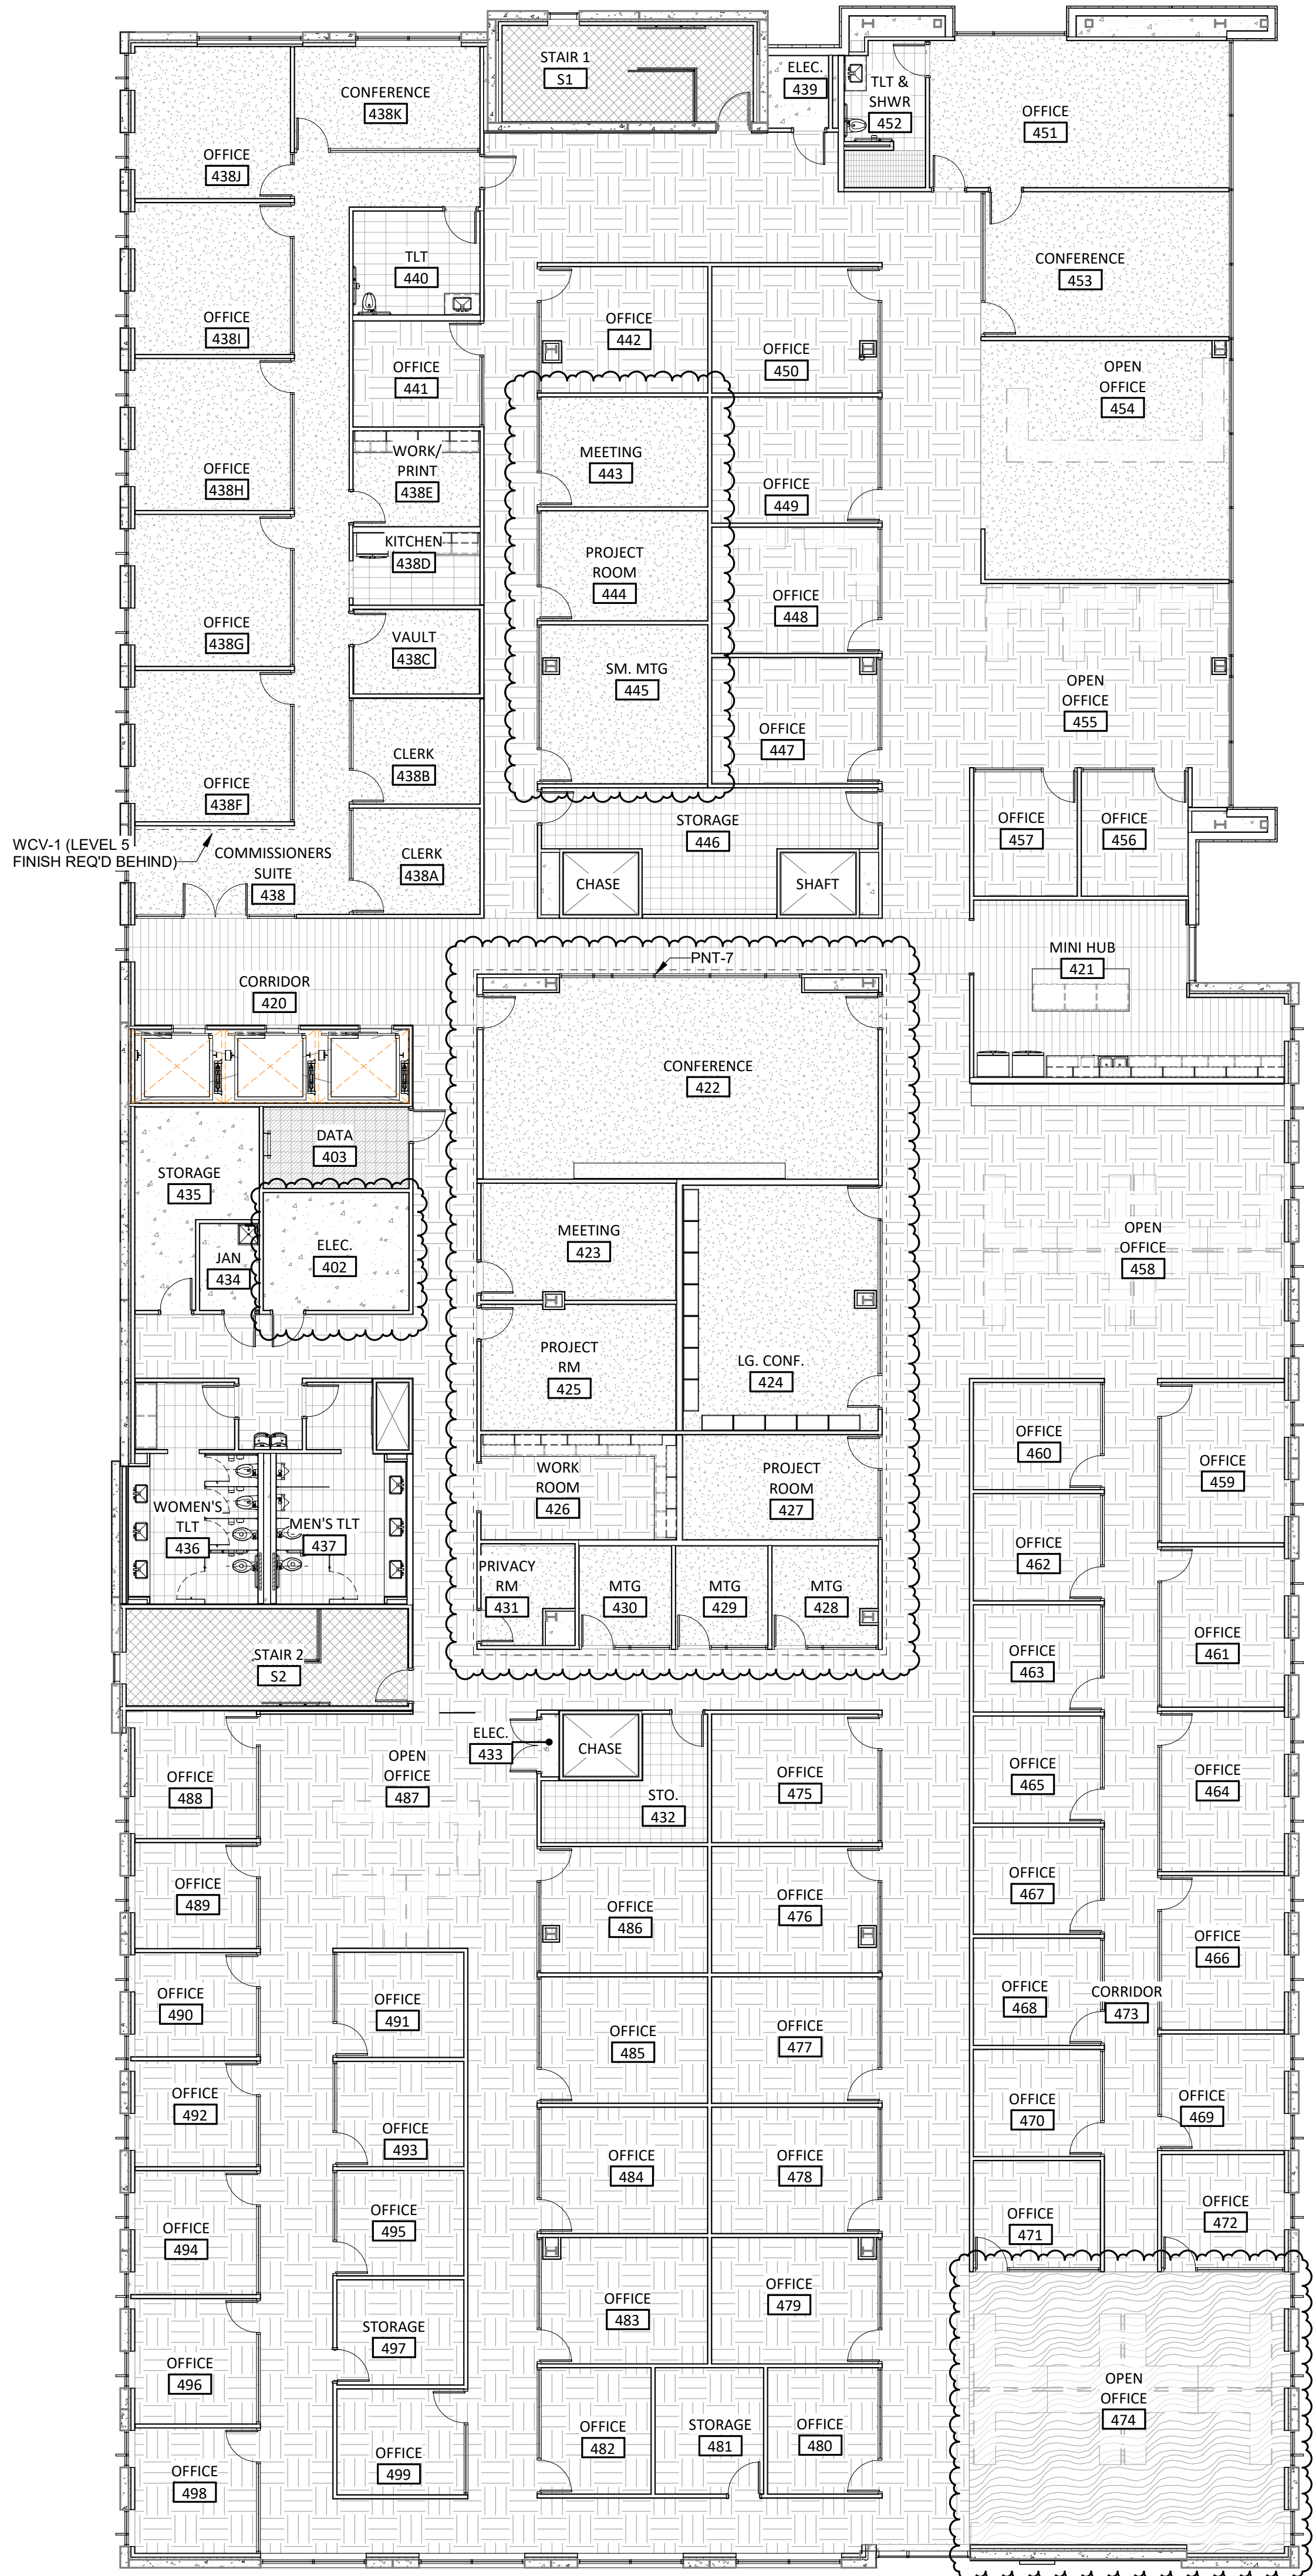
LEGEND- FLOOR FINISH PLAN

| | | | |
|---|---------------------------|---|---|
|  | CPT-1 |  | RSF-1 |
|  | CPT-2 |  | VCT-1 |
|  | CPT-3 |  | VCT-2 |
|  | CPT-4 |  | PTF-1 |
|  | CPT-5 |  | PTF-2 |
|  | CPT-6 |  | PTF-3 |
|  | CPT-7 |  | PTF-4 |
|  | LVT-1 |  | LVT-2 |
|  | CONC-1 SEALED CONCRETE |  | CONC-2 CONCRETE WITH TRAFFIC COATING (MECH ROOMS ONLY) |

C2
A-202

C2
A-201

A2
A-201



CAPE FEAR FD STONEWATER



101 NORTH THIRD STREET, SUITE 500
WILMINGTON, NORTH CAROLINA 28401
TEL. 910.790.9901 FAX. 910.790.3111
WWW.LS3P.COM



NOT FOR
CONSTRUCTION

NHC Government Center 7702-190810

NEW HANOVER COUNTY
GOVERNMENT CENTER
GOVERNMENT CENTER DRIVE
WILMINGTON, NC 28403

LS3P PROJECT: 7702-190810

| A | DATE | DESCRIPTION |
|---|------------|-------------|
| A | 2020.11.20 | TI GMP SET |
| B | 2020.12.16 | GMP SET |
| C | 2020.12.22 | ADDENDUM #1 |

SHEET NAME:
FINISH PLAN- LEVEL
4

ORIG SUBMISSION: 2020.12.16
CURRENT: 2020.12.22
ADDENDUM #1

SHEET:

A-804

GMP SET

12/22/2020 1:31:20 PM

A1
A-804 FINISH PLAN- LEVEL 4

3/32" = 1'-0"

1

2

3

4

5

6