




DATE	12.04.2020	
PROJECT NO	20003	
REVISIONS		
NUM.	DATE	DESCRIPTION:
REV1	12/17/20	REVISION 01

THIS DRAWING IS THE PROPERTY OF ADW ARCHITECTS, P.A. AND SHALL NOT BE REPRODUCED OR COPIED IN WHOLE OR IN PART. IT SHALL NOT BE USED ON ANY OTHER PROJECT OR GIVEN TO ANY OTHER COMPANY OR AGENCY WITHOUT THE CONSENT OF ADW ARCHITECTS, P.A.

SHEET NUMBER **A110**

# A110

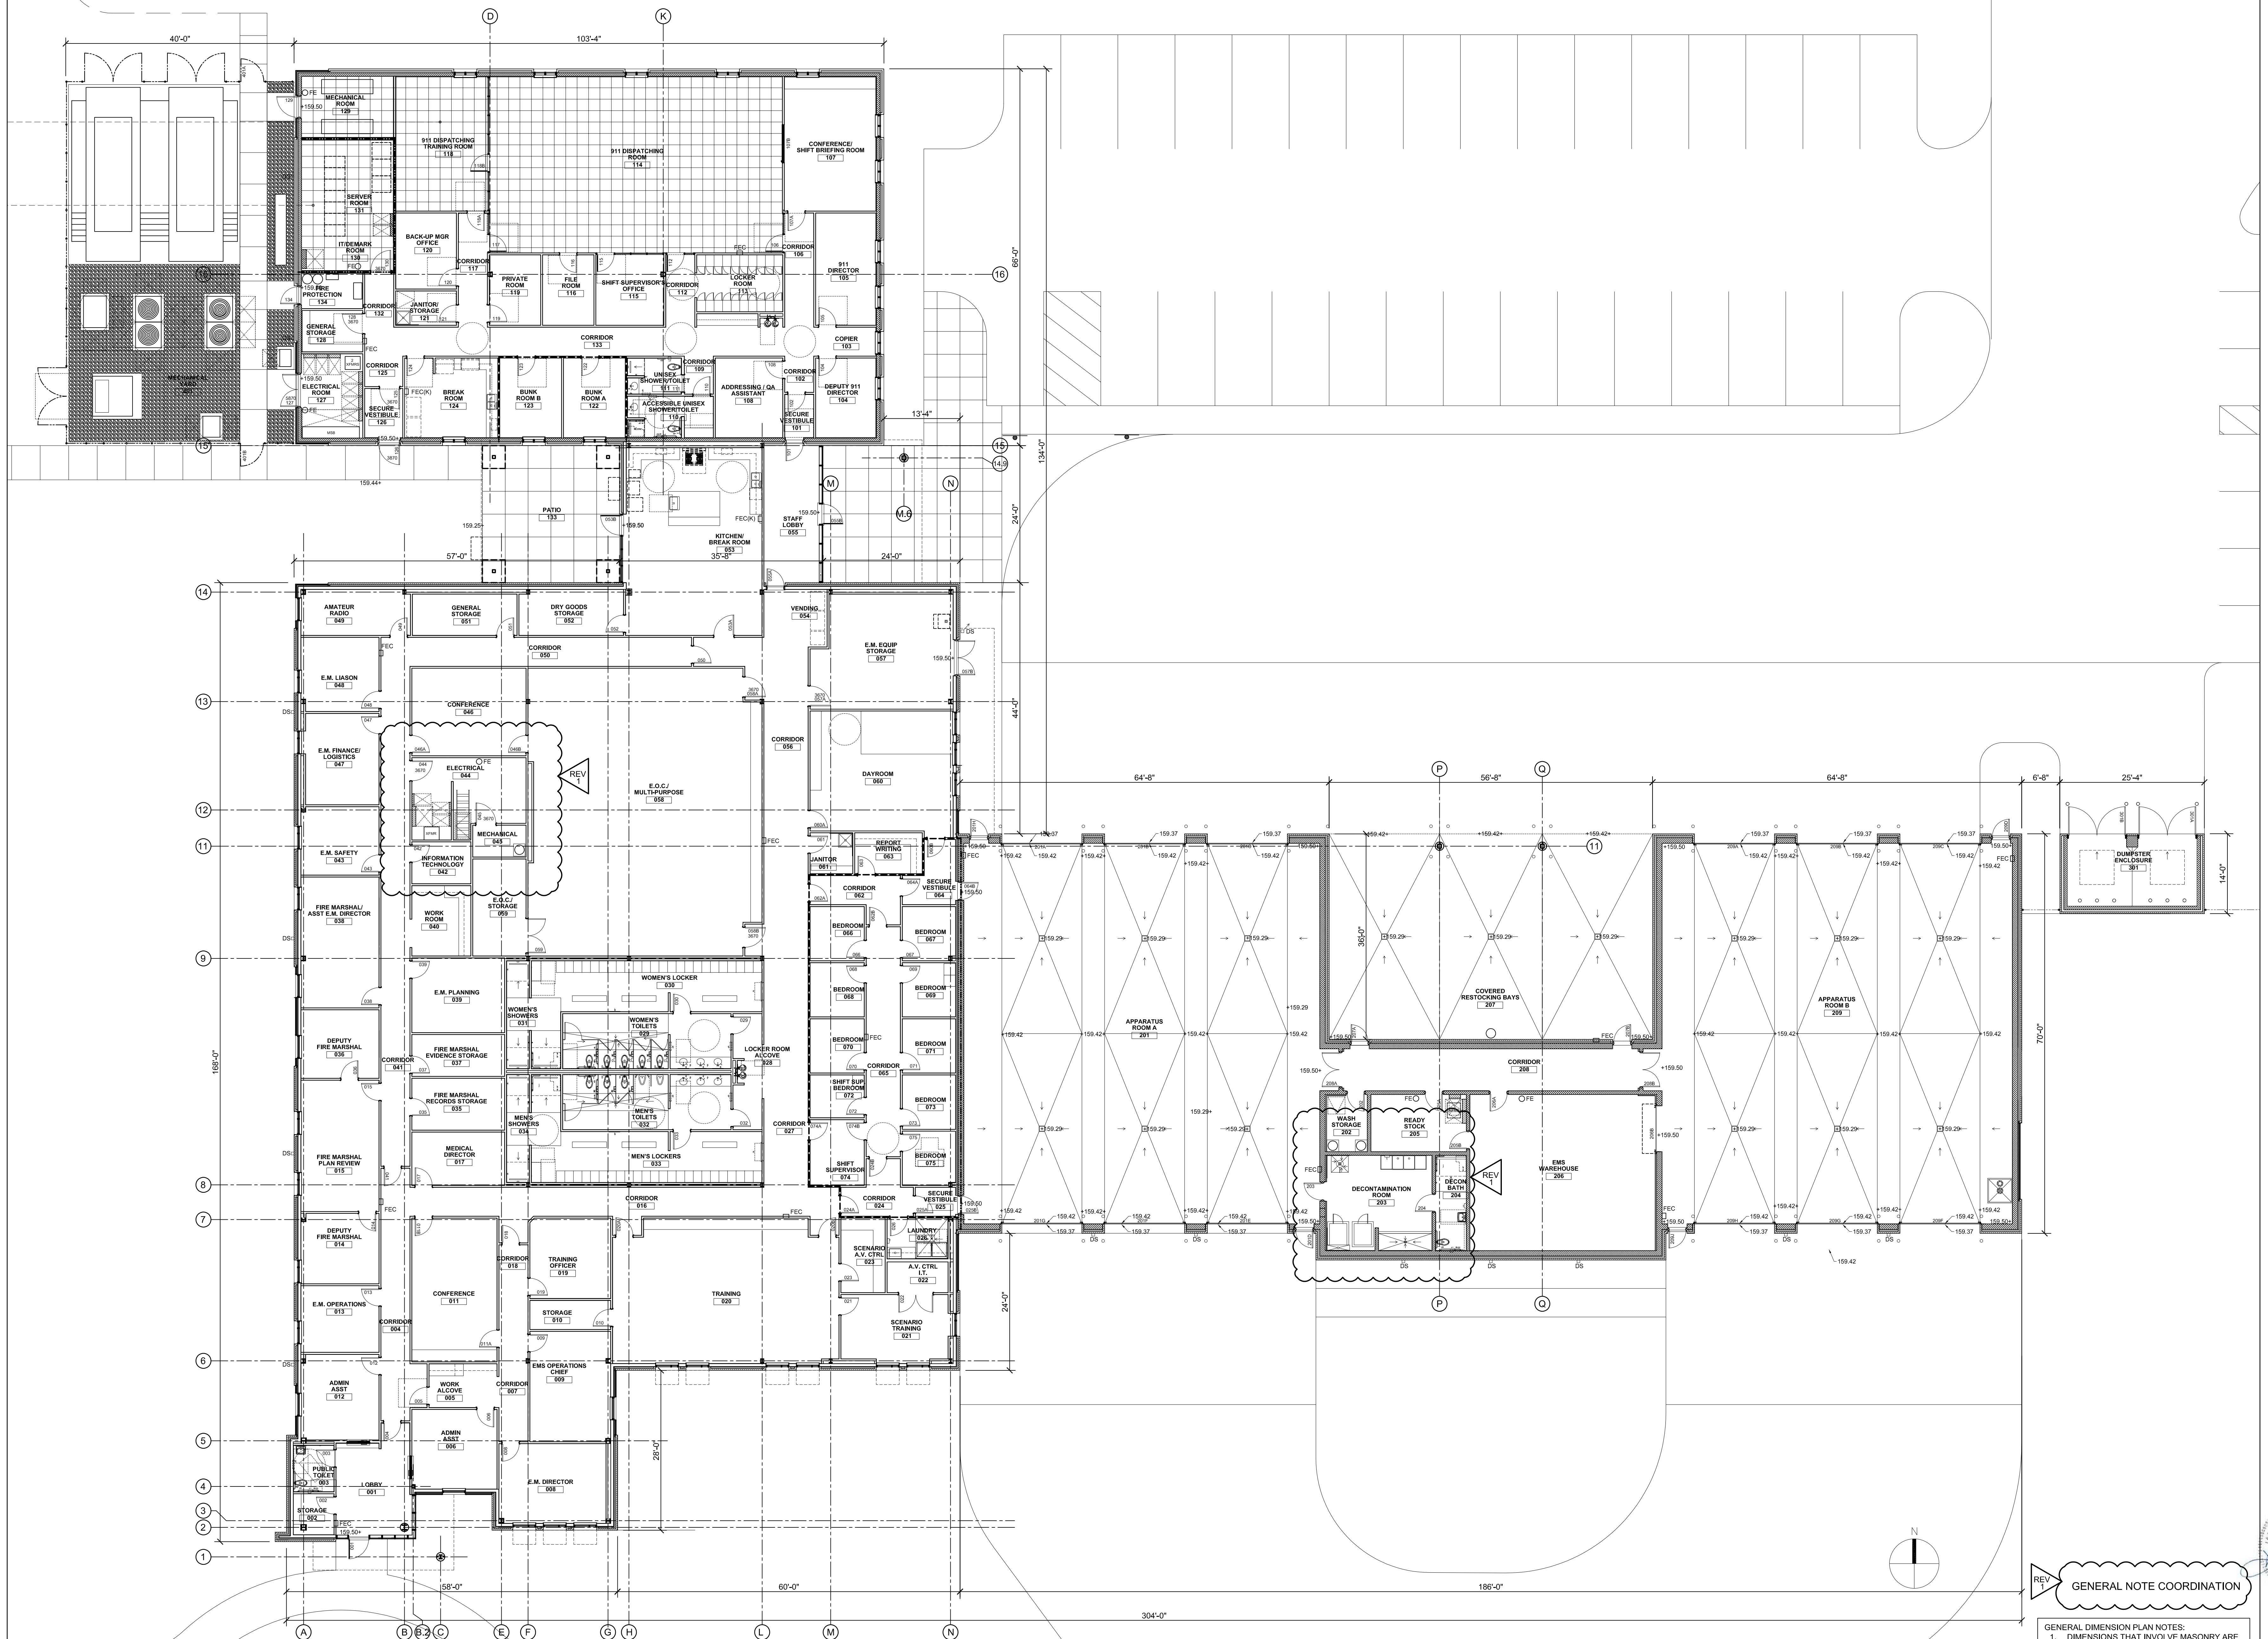

GENERAL DIMENSION PLAN NOTES:

1. DIMENSIONS THAT INVOLVE MASONRY ARE NOMINAL DIMENSIONS.
2. ALL OTHER DIMENSIONS ARE ACTUAL DIMENSIONS.

OVERALL DIMENSION PLAN	SCALE: 3/32" = 1'-0" 01
------------------------	-------------------------