


GENERAL NOTES - TOILETS (A500-A502)

1. PROVIDE CONCEALED BLOCKING FOR ALL WALL MOUNTED ITEMS.
2. APPROVED MANUFACTURERS FOR TOILET ACCESSORIES ARE BRADLEY, AMERICAN STANDARD, COLUMBIA AND AJW WASHROOM ACCESSORIES.
3. THE HEIGHT OF ALL ACCESSIBLE ADULT WATER CLOSET SEATS SHALL BE 17" A.F.F. TO THE TOP OF THE TOILET SEAT.
4. THE HEIGHT OF ALL ACCESSIBLE URINALS SHALL BE 17" A.F.F. TO THE RIM.
5. G.C. TO COORDINATE INSTALLATION OF LIGHTS, SINKS, AND MIRRORS.
6. PROVIDE TRANSITION STRIP, BETWEEN FLOOR FINISHES, CENTER UNDER DOORS AT DOOR LOCATIONS. BUILD THICKNESS AS REQUIRED FOR LEVEL TRANSITION BETWEEN MATERIALS. SEE FINISH SCHEDULE.
7. PROVIDE 12" x 48" LOCKER BENCHES
8. PROVIDE 20" x 42" H.C. ACCESSIBLE LOCKER BENCHES

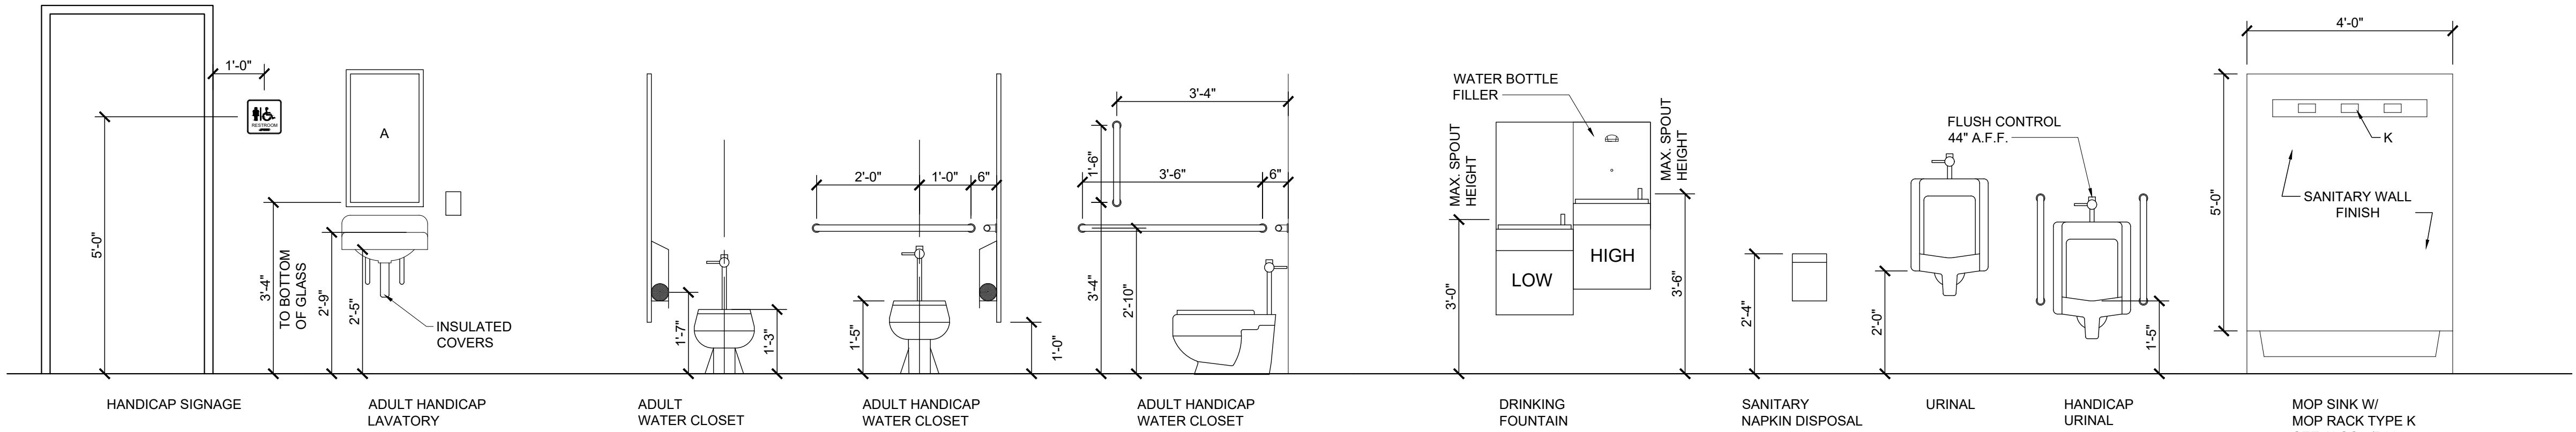

GENERAL NOTES

SCALE: NTS

5

MOUNTING HEIGHTS

SCALE: 1/2" = 1'-0"

2

TOILET ACCESSORY SCHEDULE


Item	Description	Model No.	SIZE	MOUNTING HEIGHT
A	Tempered Glass Mirror w/ Metal Frame	B-290 2448	24"x48"	40" to bottom of glass
B	Tempered Glass Mirror w/ Metal Frame	B-290 2472	24"x72"	8" to bottom of glass
C	Surface Mounted Sanitary Napkin Dispenser	B-270		30" to top of unit
D	Surface Mounted Toilet Seat Cover Dispenser	B-221		30" to top of unit
E	Vertical Grab Bars	B-6806.99x18	18"	40" to bottom of bar
F	Grab Bars	B-6806.99X36	36"	34" to centerline of bar
G	Grab Bars	B-6806.99x42	42"	34" to centerline of bar
H	Shower Grab Bars	B6861.99	--	34" to centerline of bars
I	Shower Seat - Left Handed	B-518	--	18 1/2" to top of seat from top of drain
J	Shower Seat - Right Handed	B-517	--	18 1/2" to top of seat from top of drain
K	Mop and Broom Holder	B-233X24	24"	66" to top of unit. Refer to 14/A901
L	Recessed Toilet Tissue Dispenser	B-3888		18" to bottom of unit
M	Surface Mounted Toilet Tissue Dispenser	B-6867	-	-
N	Baby Changing Station - Koala Kare	KB110-SSRE		46 1/2" to top of unit
O	Lavatory Mounted Soap Dispenser	B-8221		--
P	Counter Mounted Soap Dispenser	B-8226		--
Q	Semi Recessed Paper Towel Dispenser/Waste Receptacle	B-3942		48" to towel opening
R	Clothes Hook	B-672		48" to top of unit in H/C shower
S	Shower Curtain Rod/Curtain/Hooks	B-6107 204-1 204-2		81" to centerline of rod
T	Surface Mounted Paper Towel Dispenser	B-4262		48" to towel opening
U	Wall Mounted Soap Dispenser	B-2111		40" to centerline of push button

NOTE:
Unless otherwise noted, all fixtures model numbers are Sobrick model numbers. This is not intended to preclude the use of another manufacturer.

TOILET ACCESSORY SCHEDULE

SCALE: NTS


4

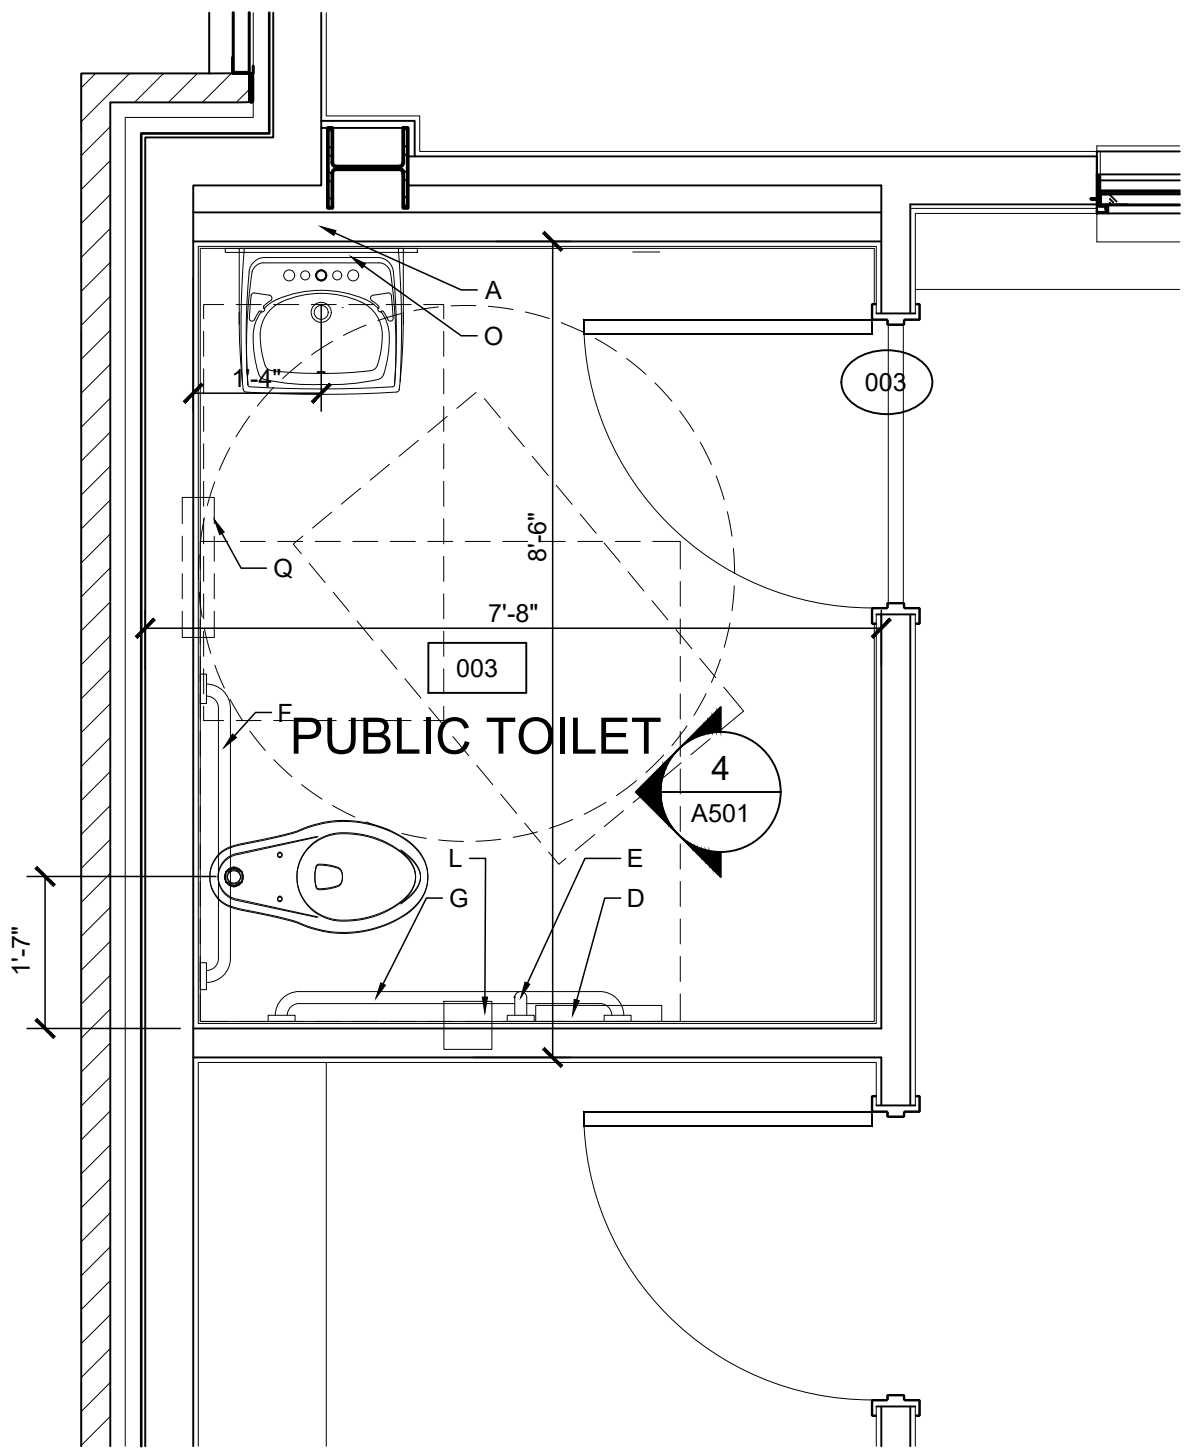

ENLARGED TOILET PLAN

SCALE: 1/2" = 1'-0"

3

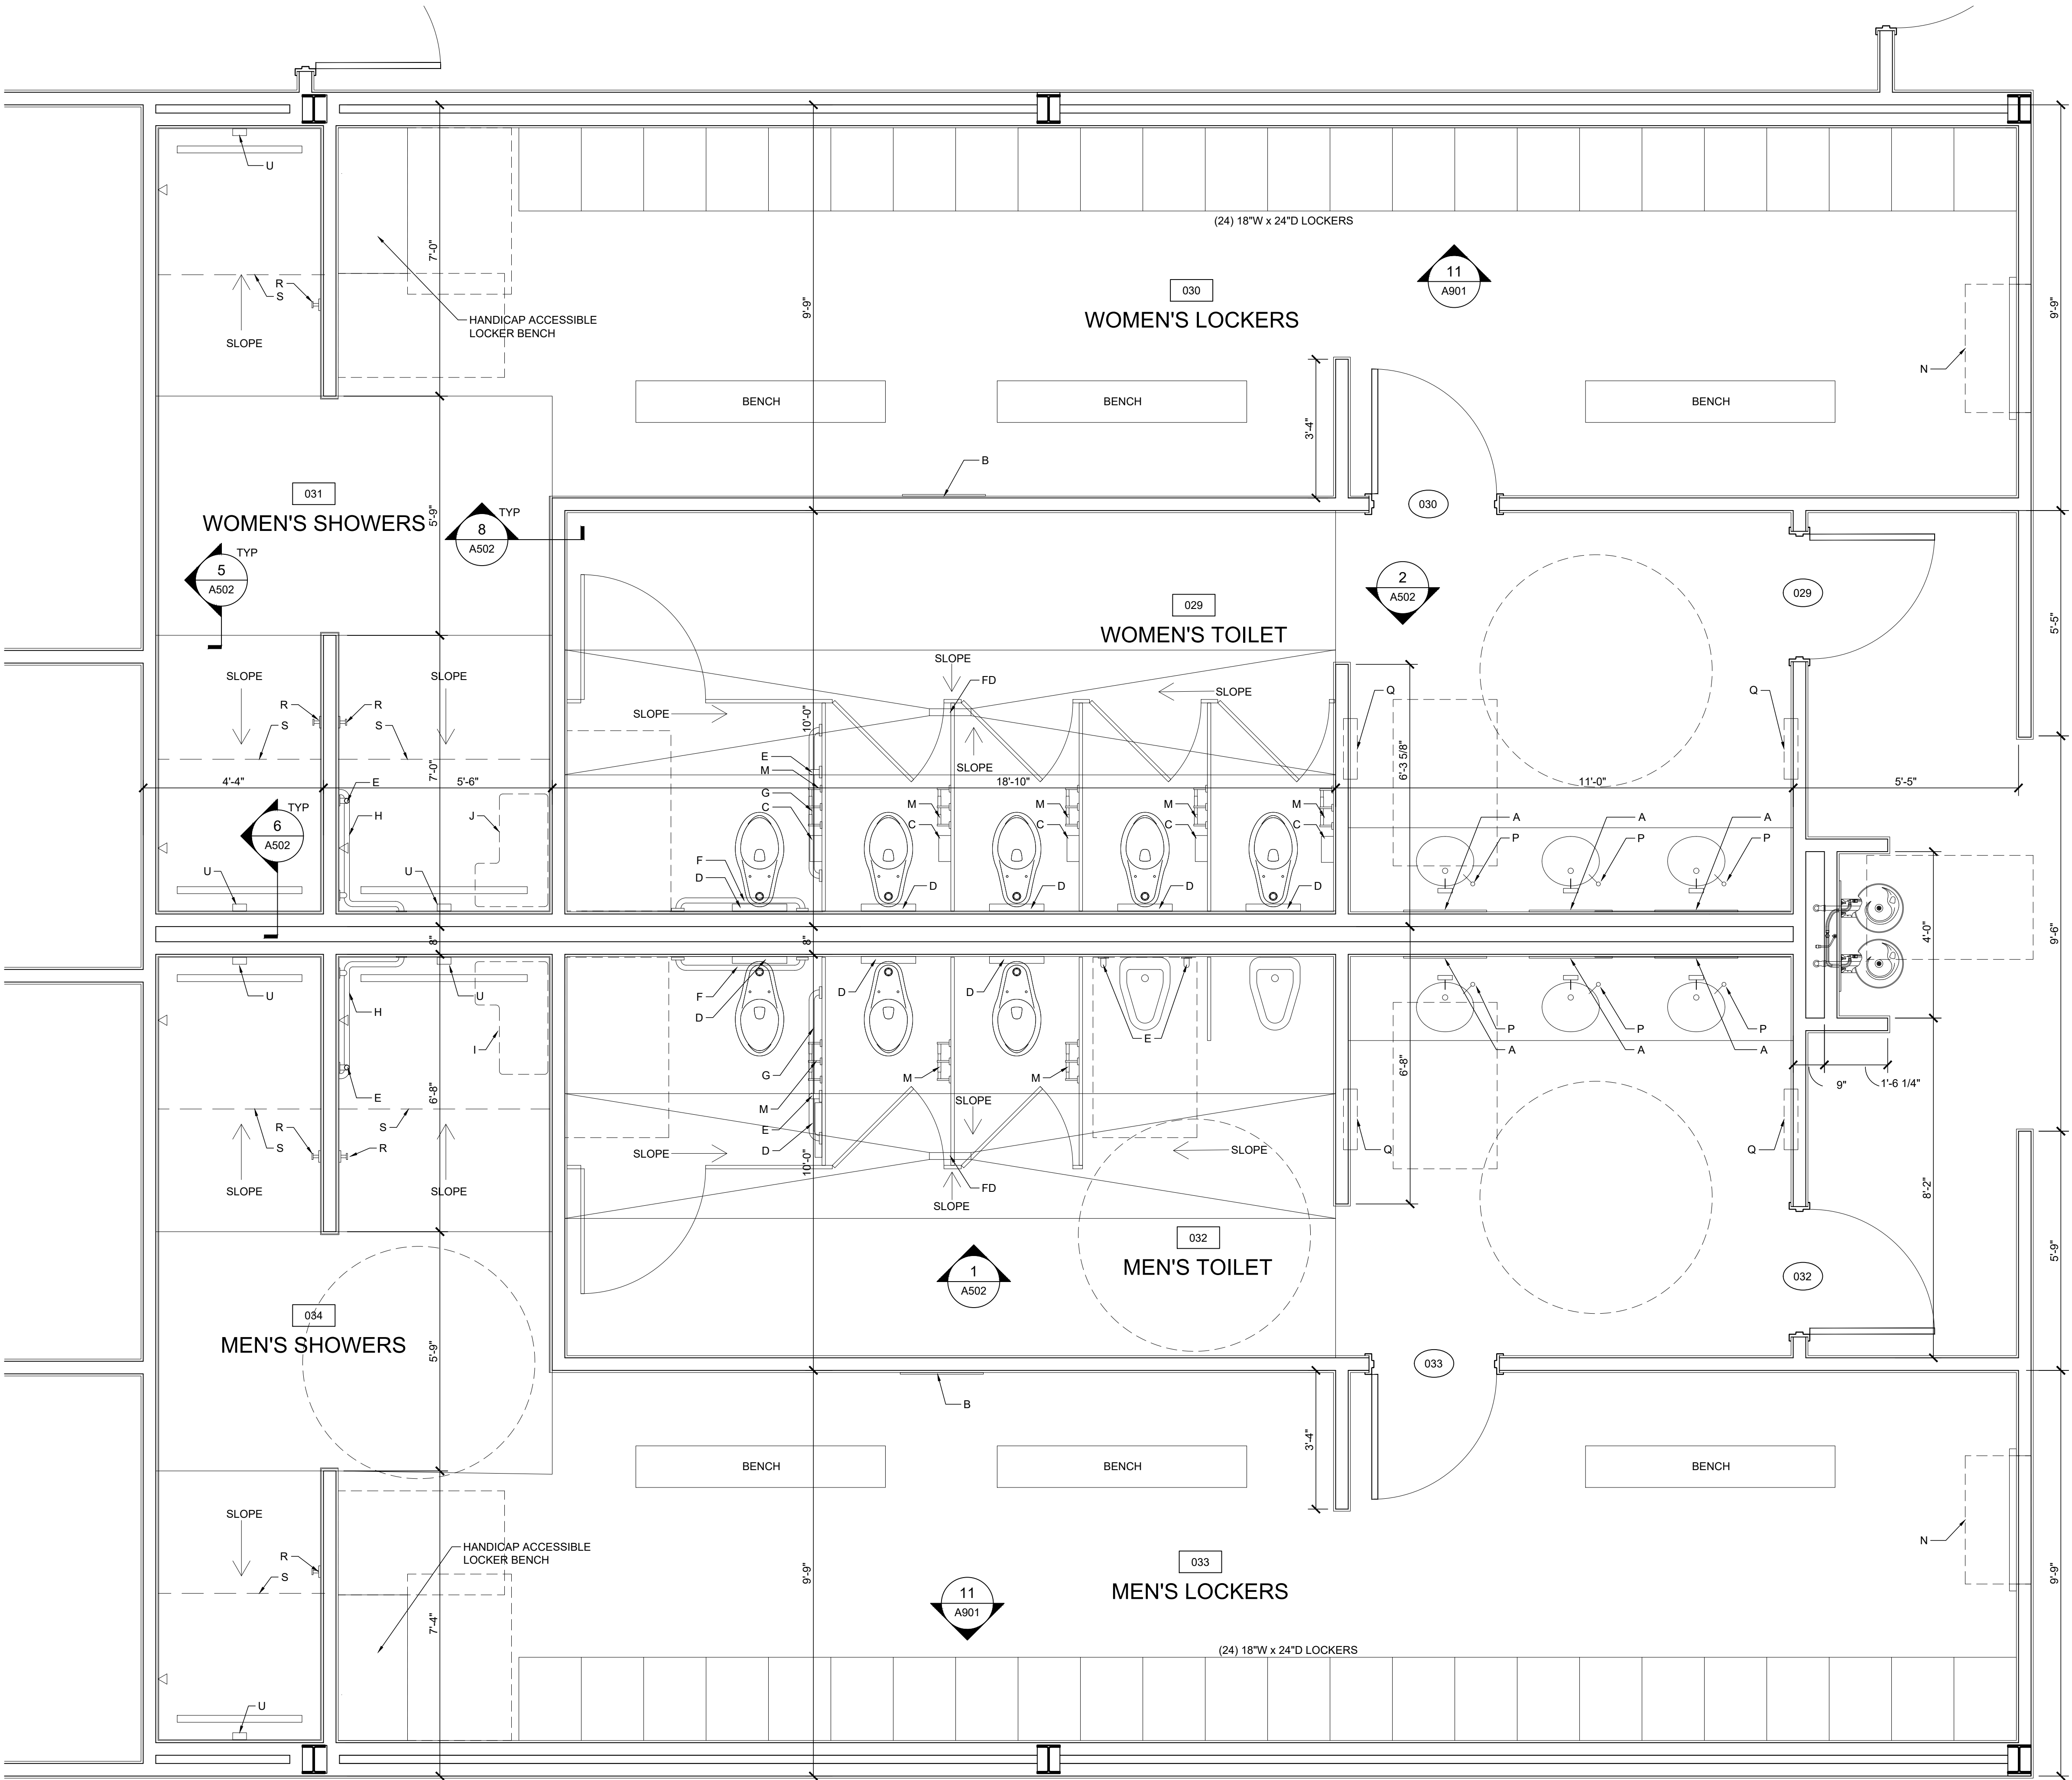

ENLARGED TOILET PLAN

SCALE: 1/2" = 1'-0"

1

adwarchitects
environmentsforlife

architecture planning interiors

six coliseum centre
2815 coliseum centre drive, suite 500
charlotte, north carolina 28217
t) 704 379 1919
f) 704 379 1920
www.adwarchitects.com



SAMPSON
COUNTY
911 & ES
FACILITIES

CLINTON,
NORTH CAROLINA

CONSTRUCTION
DOCUMENTS

ENLARGED TOILET
PLANS AND DETAILS

DATE 12.04.2020
PROJECT NO 20003
REVISIONS
NUM. DATE DESCRIPTION:

THIS DRAWING IS THE PROPERTY OF ADW ARCHITECTS, P.A. AND SHALL NOT BE REPRODUCED OR COPIED IN WHOLE OR IN PART. IT SHALL NOT BE USED ON ANY OTHER PROJECT OR GIVEN TO ANY OTHER COMPANY OR AGENCY WITHOUT THE CONSENT OF ADW ARCHITECTS, P.A.



SEAL

SHEET NUMBER

A500