



HEAD DETAIL

SCALE: 1 1/2" = 1'-0" 16

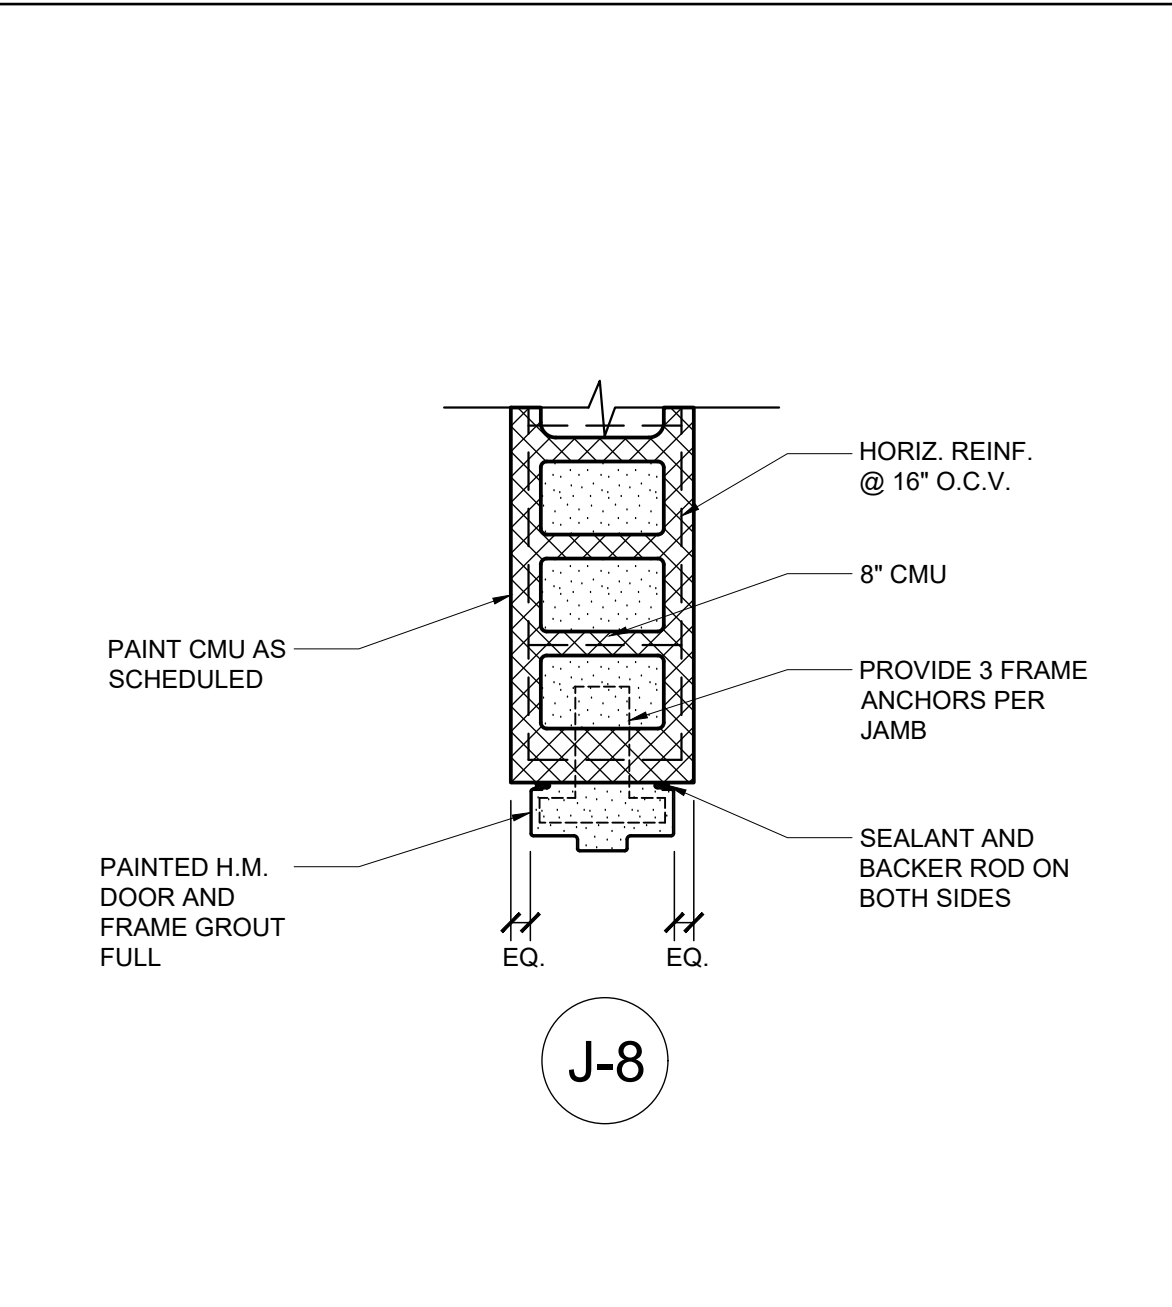


JAMB DETAIL

SCALE: 1 1/2" = 1'-0" 12

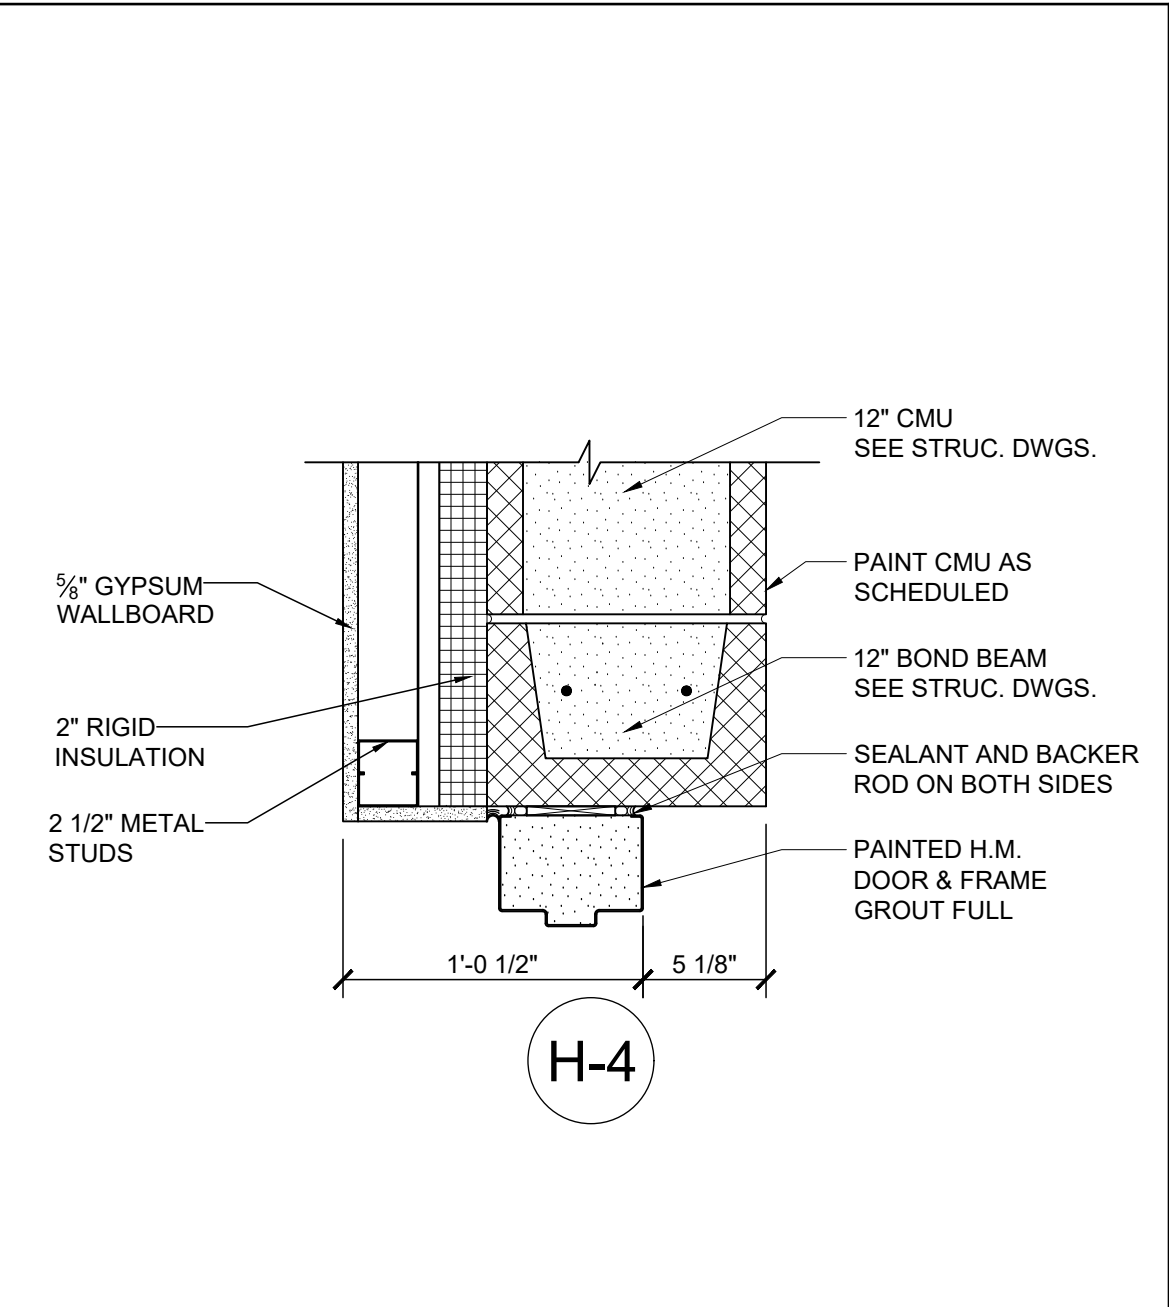


HEAD DETAIL

SCALE: 1 1/2" = 1'-0" 08

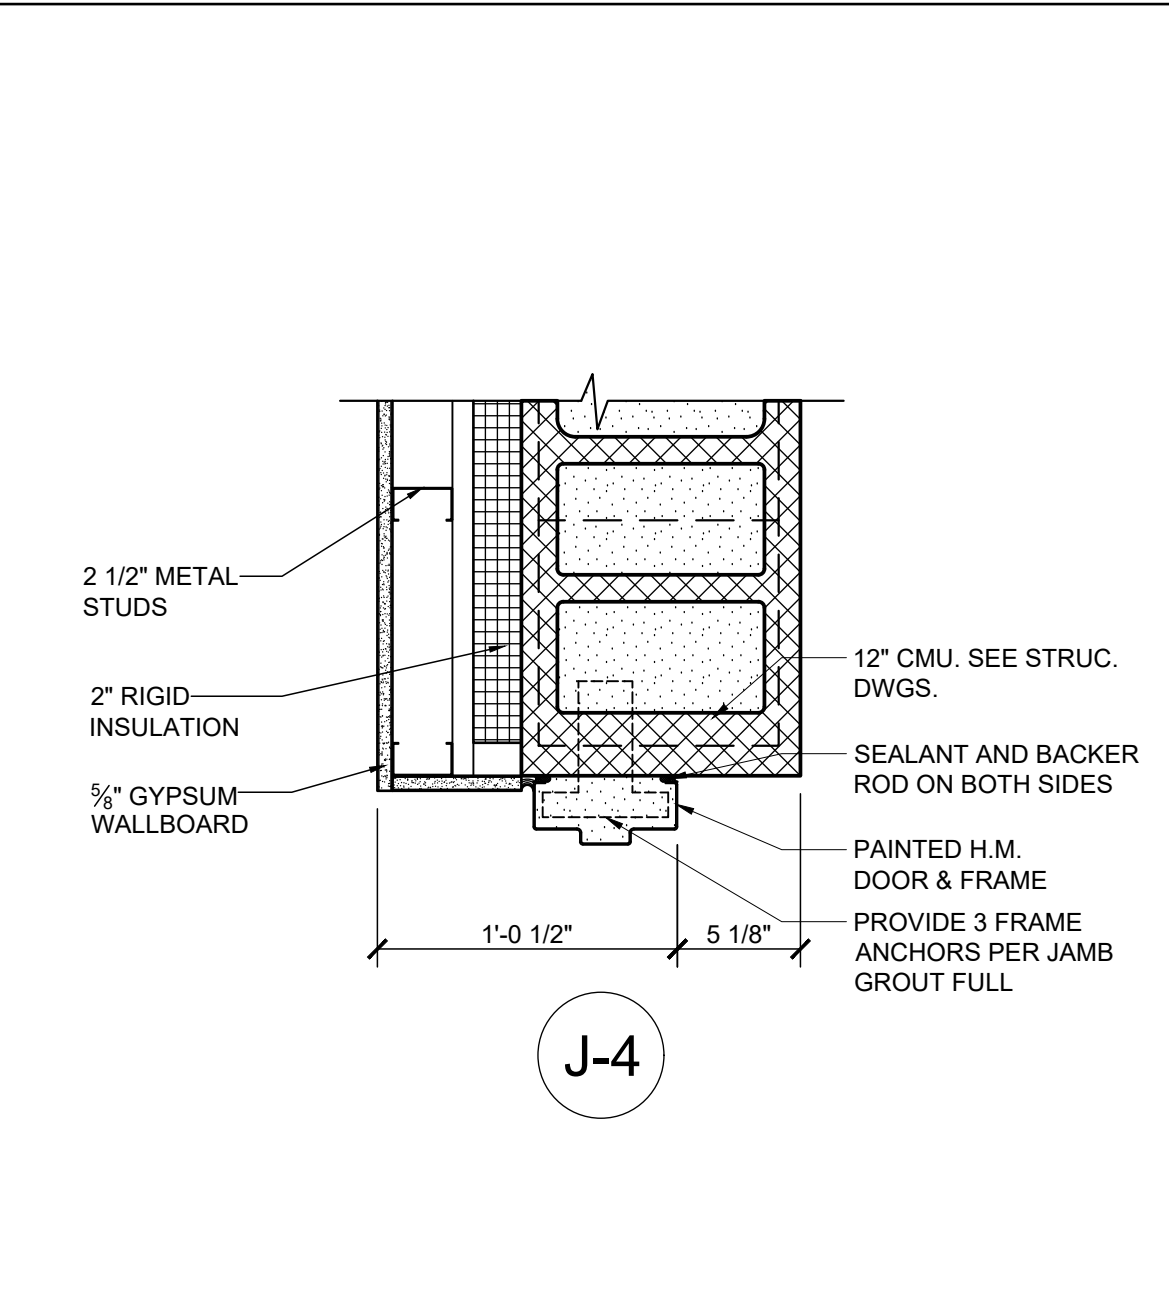


JAMB DETAIL

SCALE: 1 1/2" = 1'-0" 04

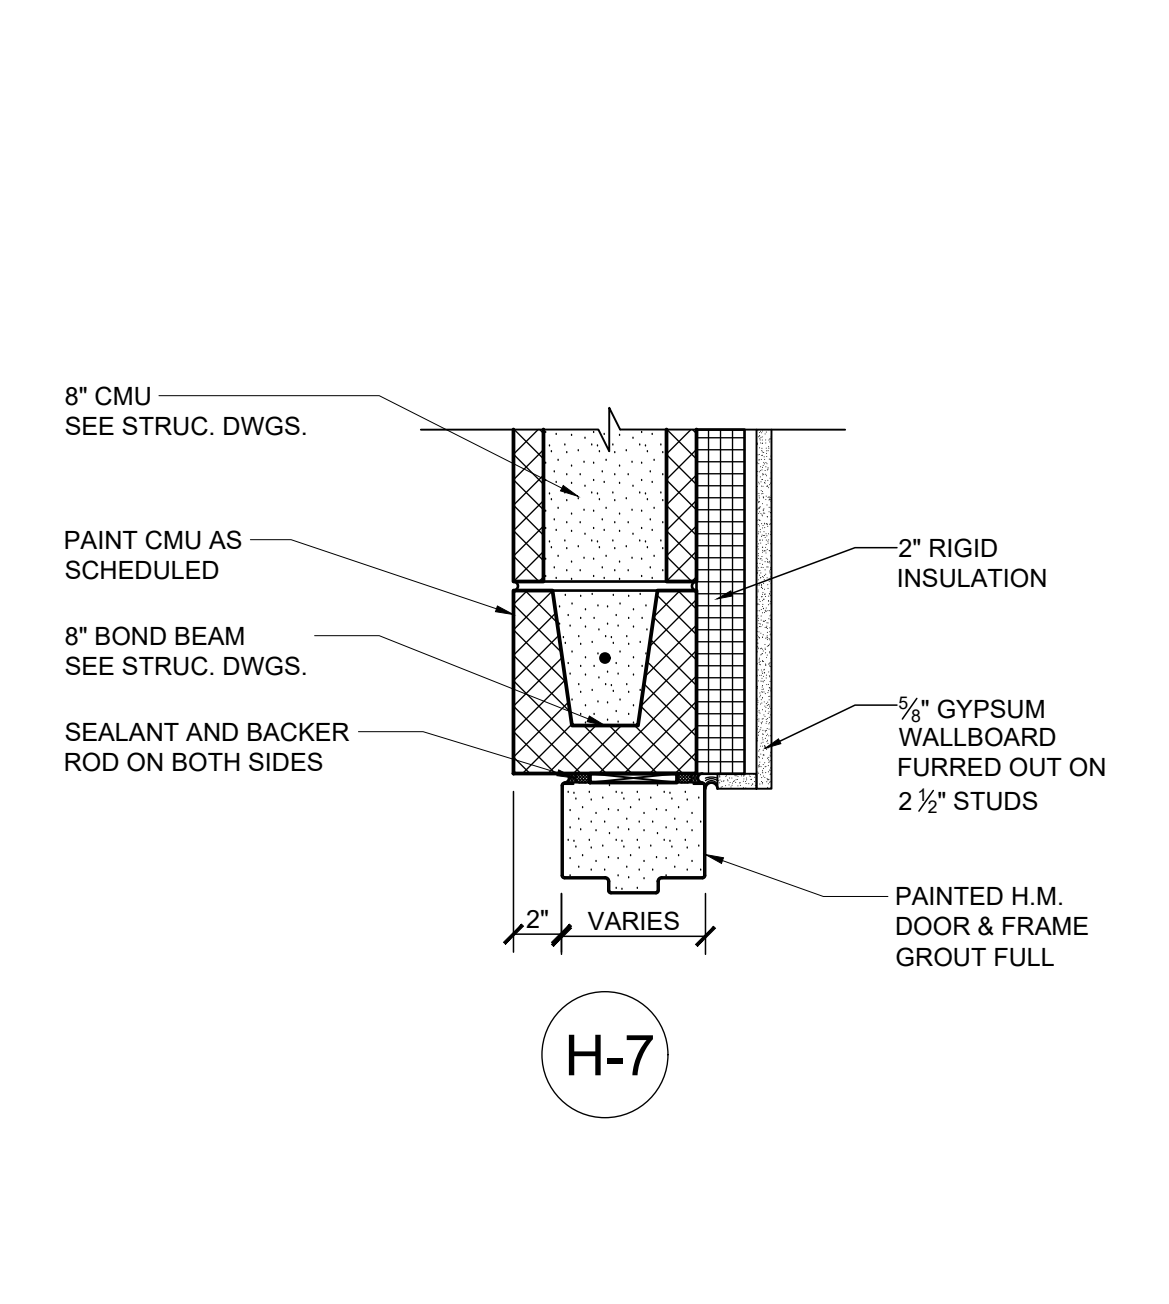


HEAD DETAIL

SCALE: 1 1/2" = 1'-0" 15

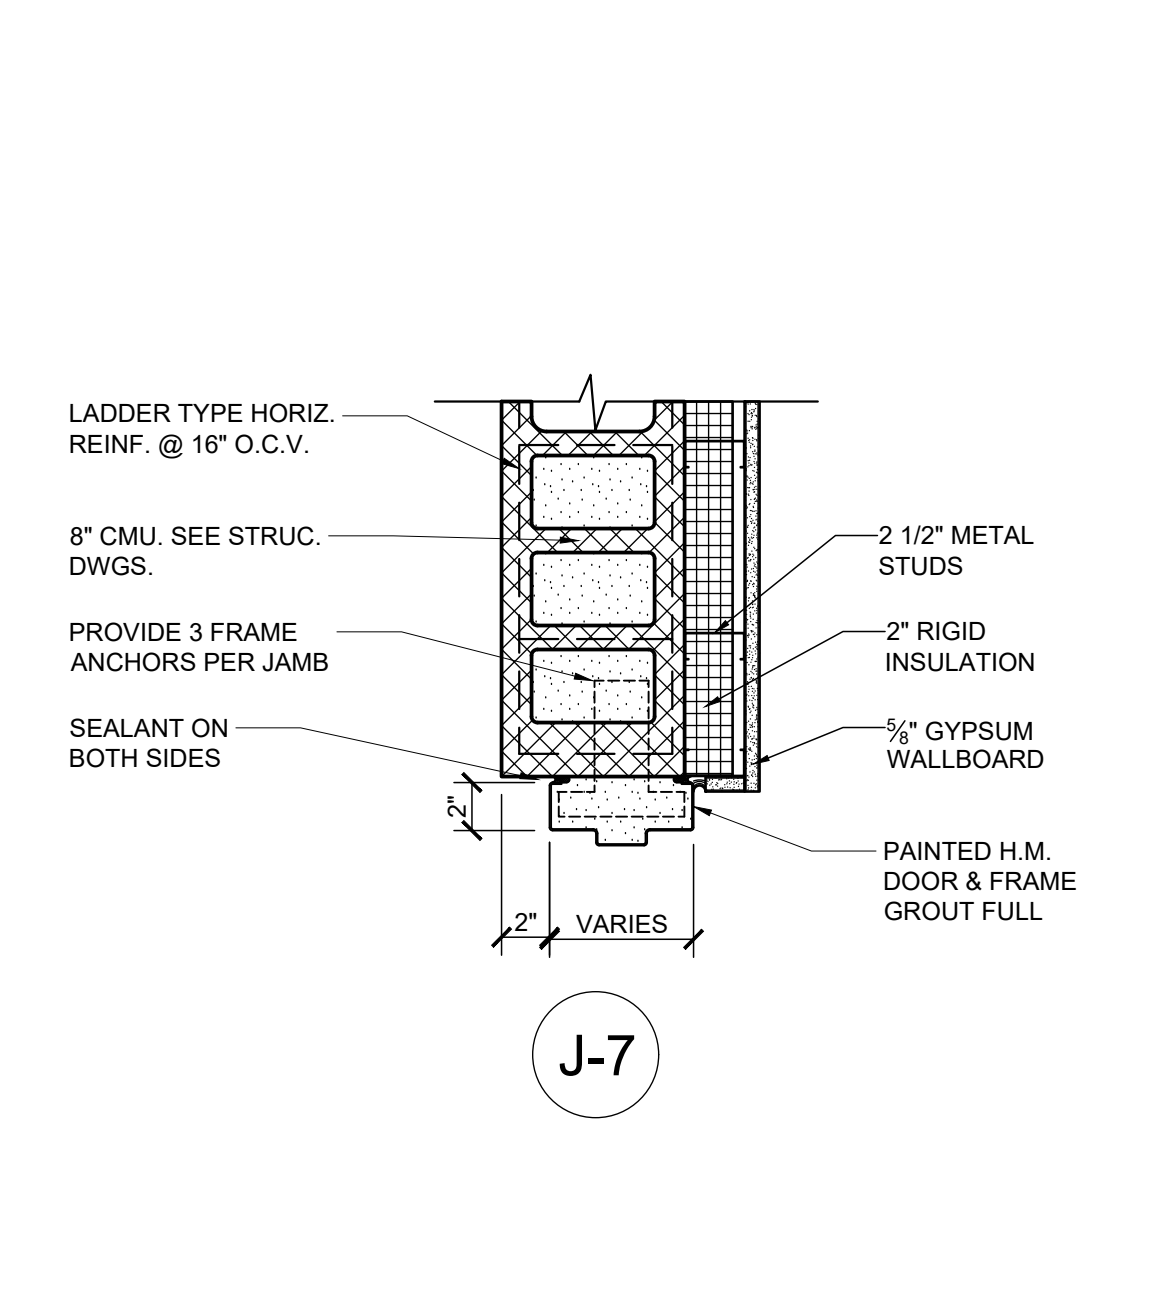


JAMB DETAIL

SCALE: 1 1/2" = 1'-0" 11

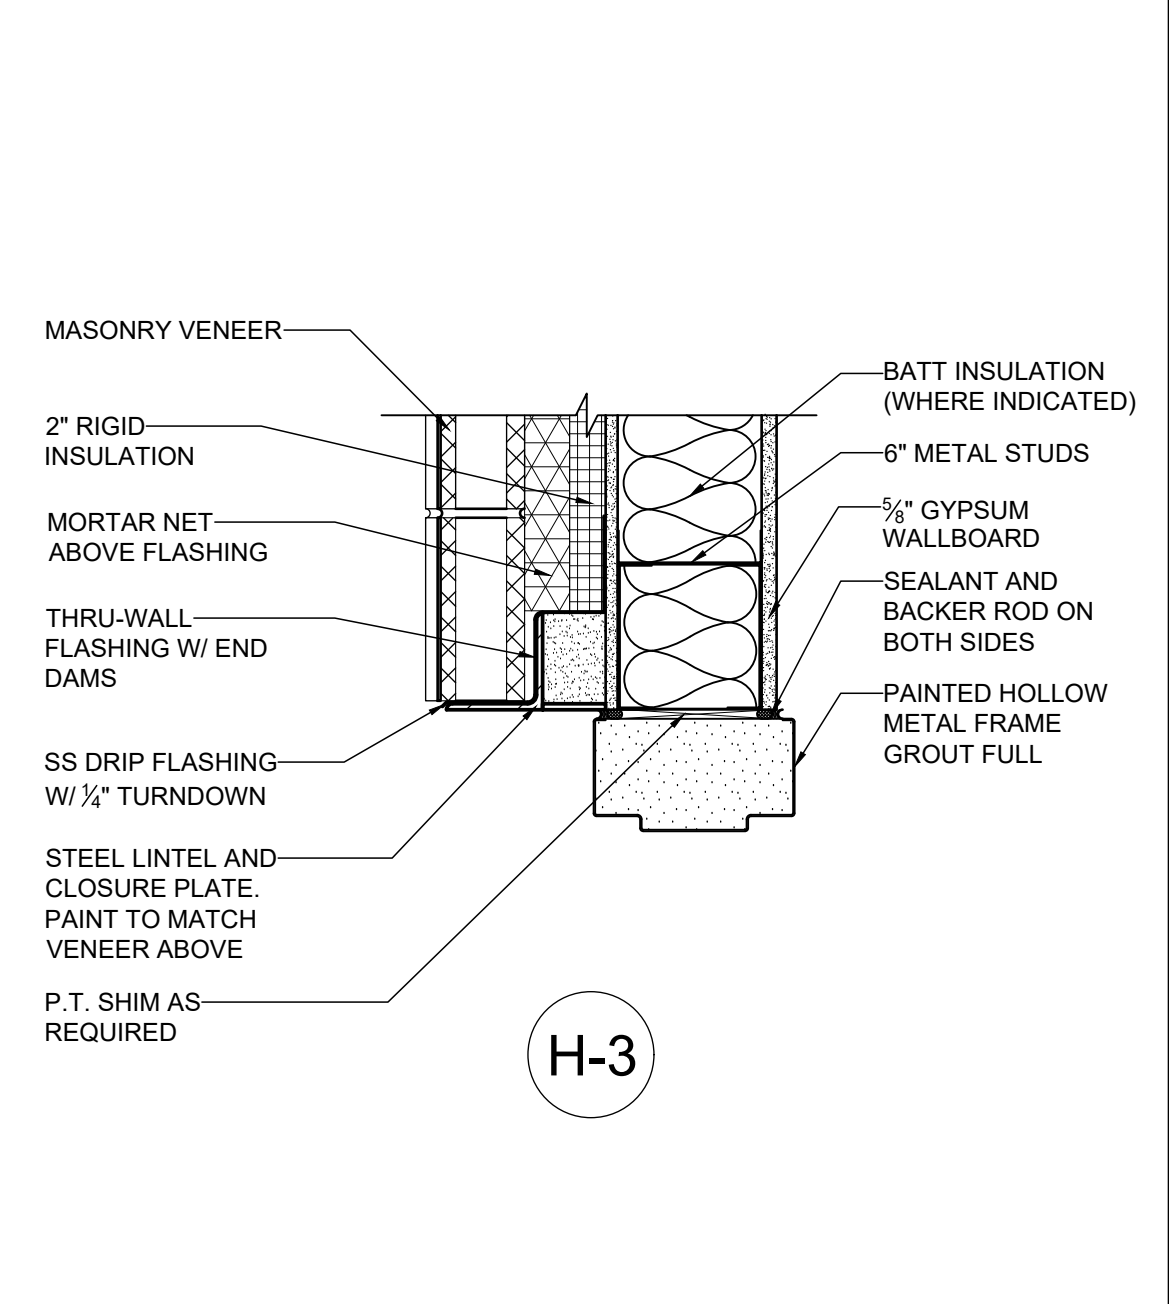


HEAD DETAIL

SCALE: 1 1/2" = 1'-0" 07

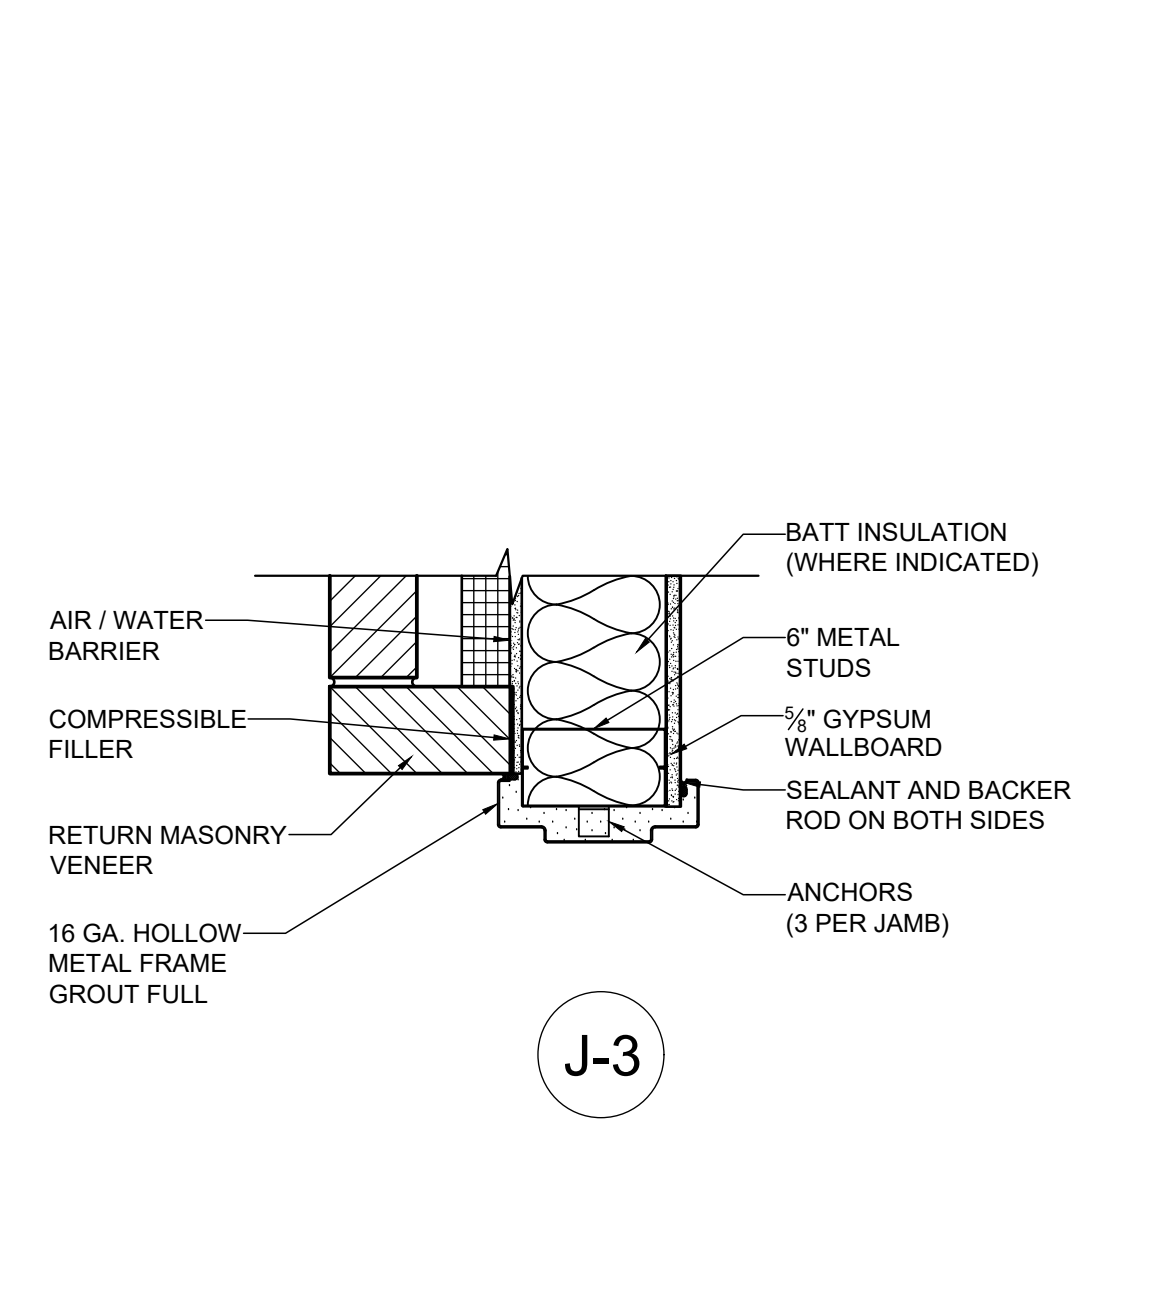


JAMB DETAIL

SCALE: 1 1/2" = 1'-0" 03

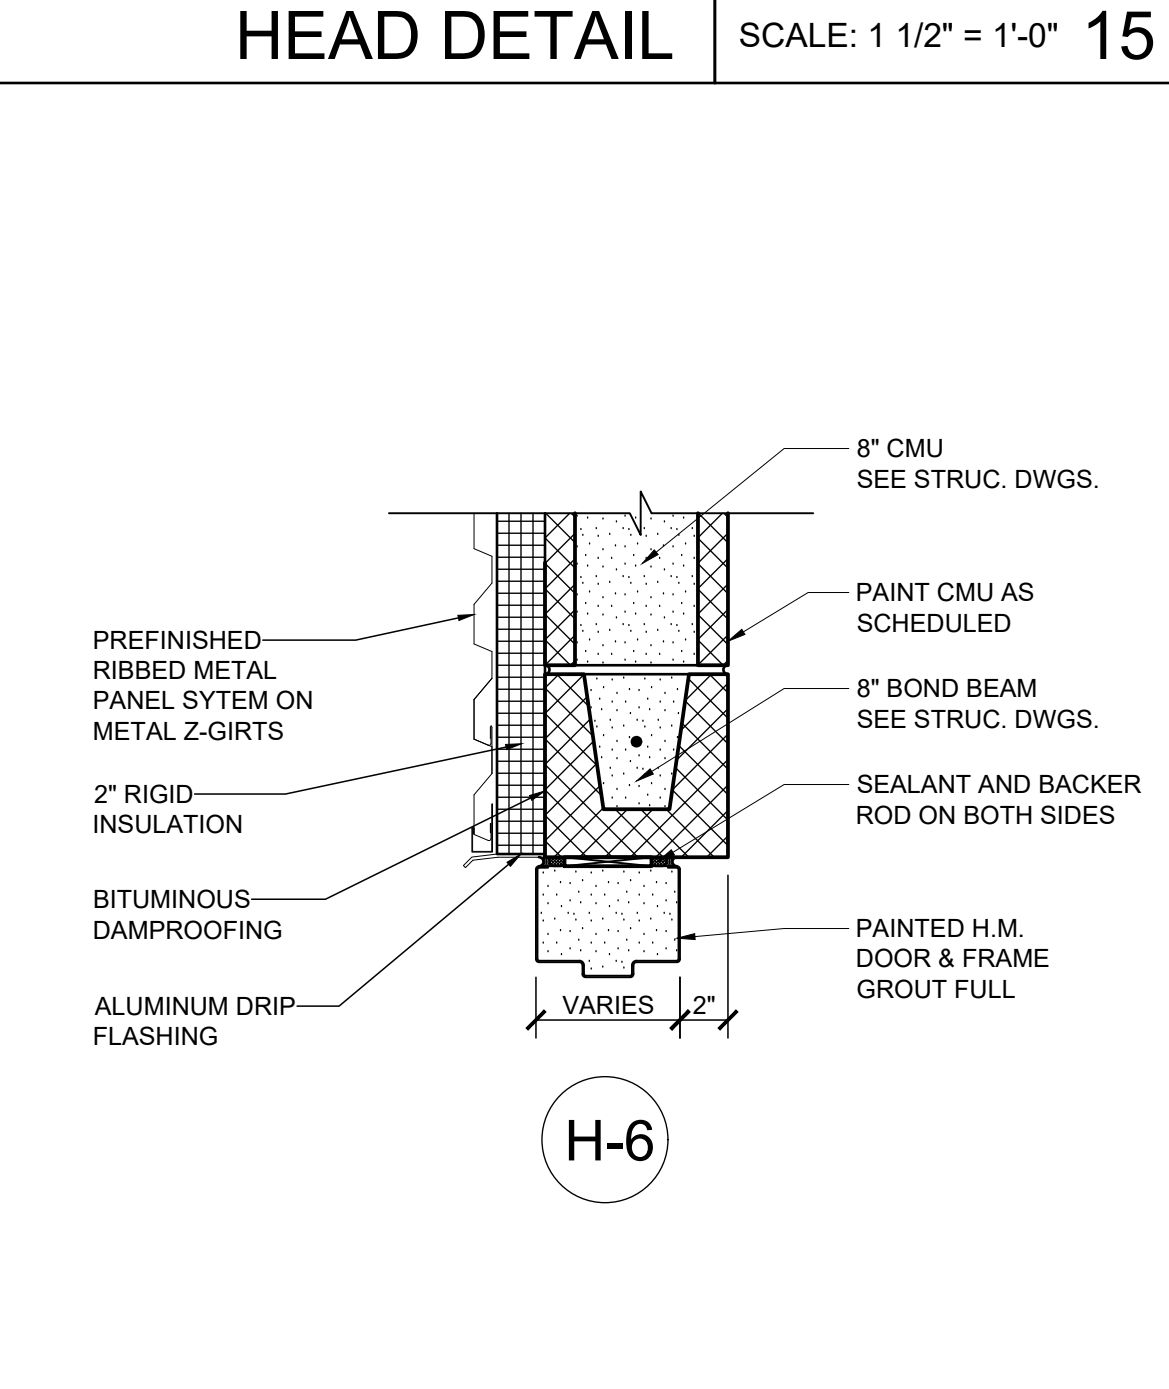


HEAD DETAIL

SCALE: 1 1/2" = 1'-0" 14

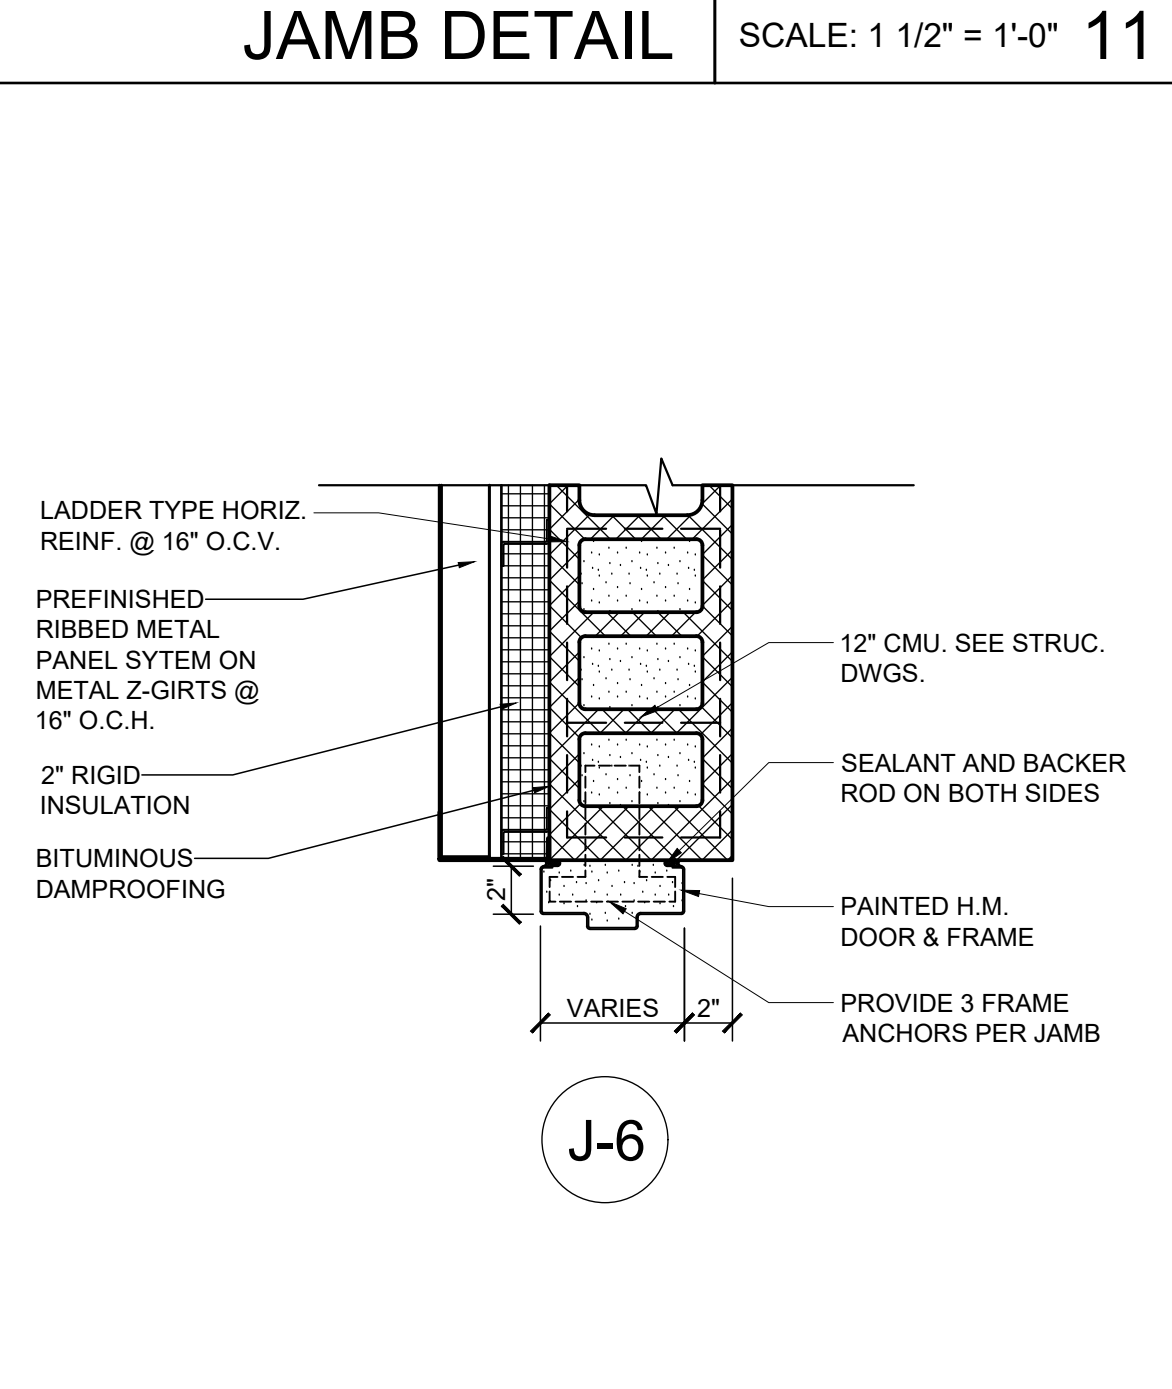


JAMB DETAIL

SCALE: 1 1/2" = 1'-0" 10

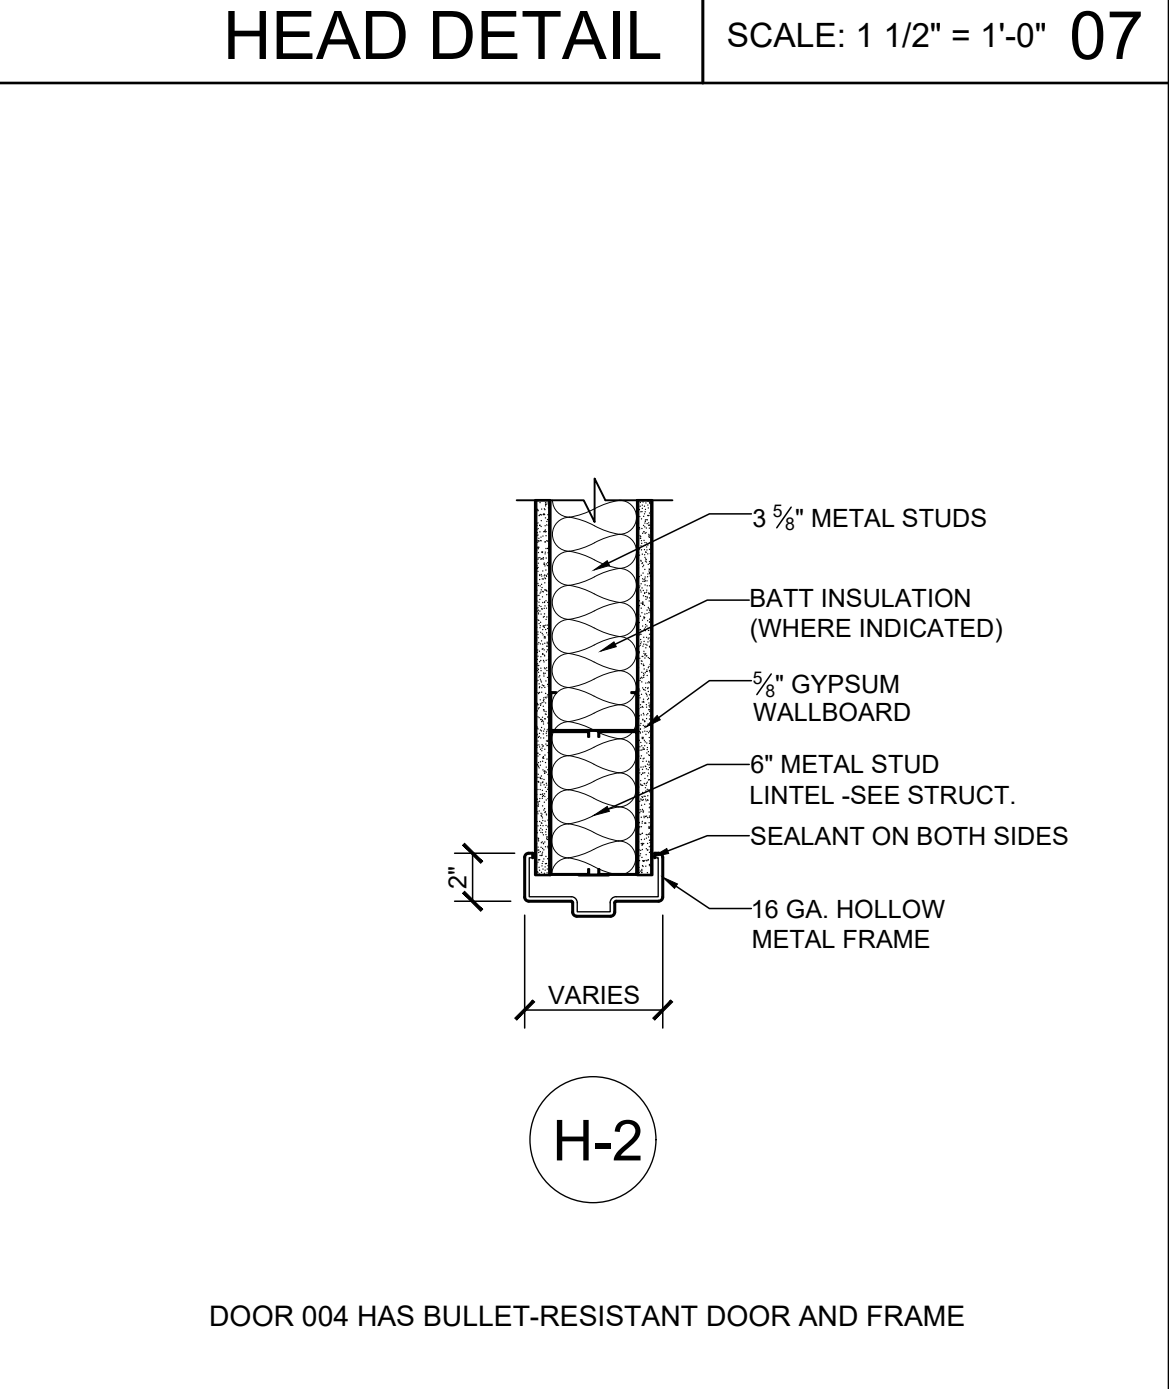

HEAD DETAIL

SCALE: 1 1/2" = 1'-0" 06

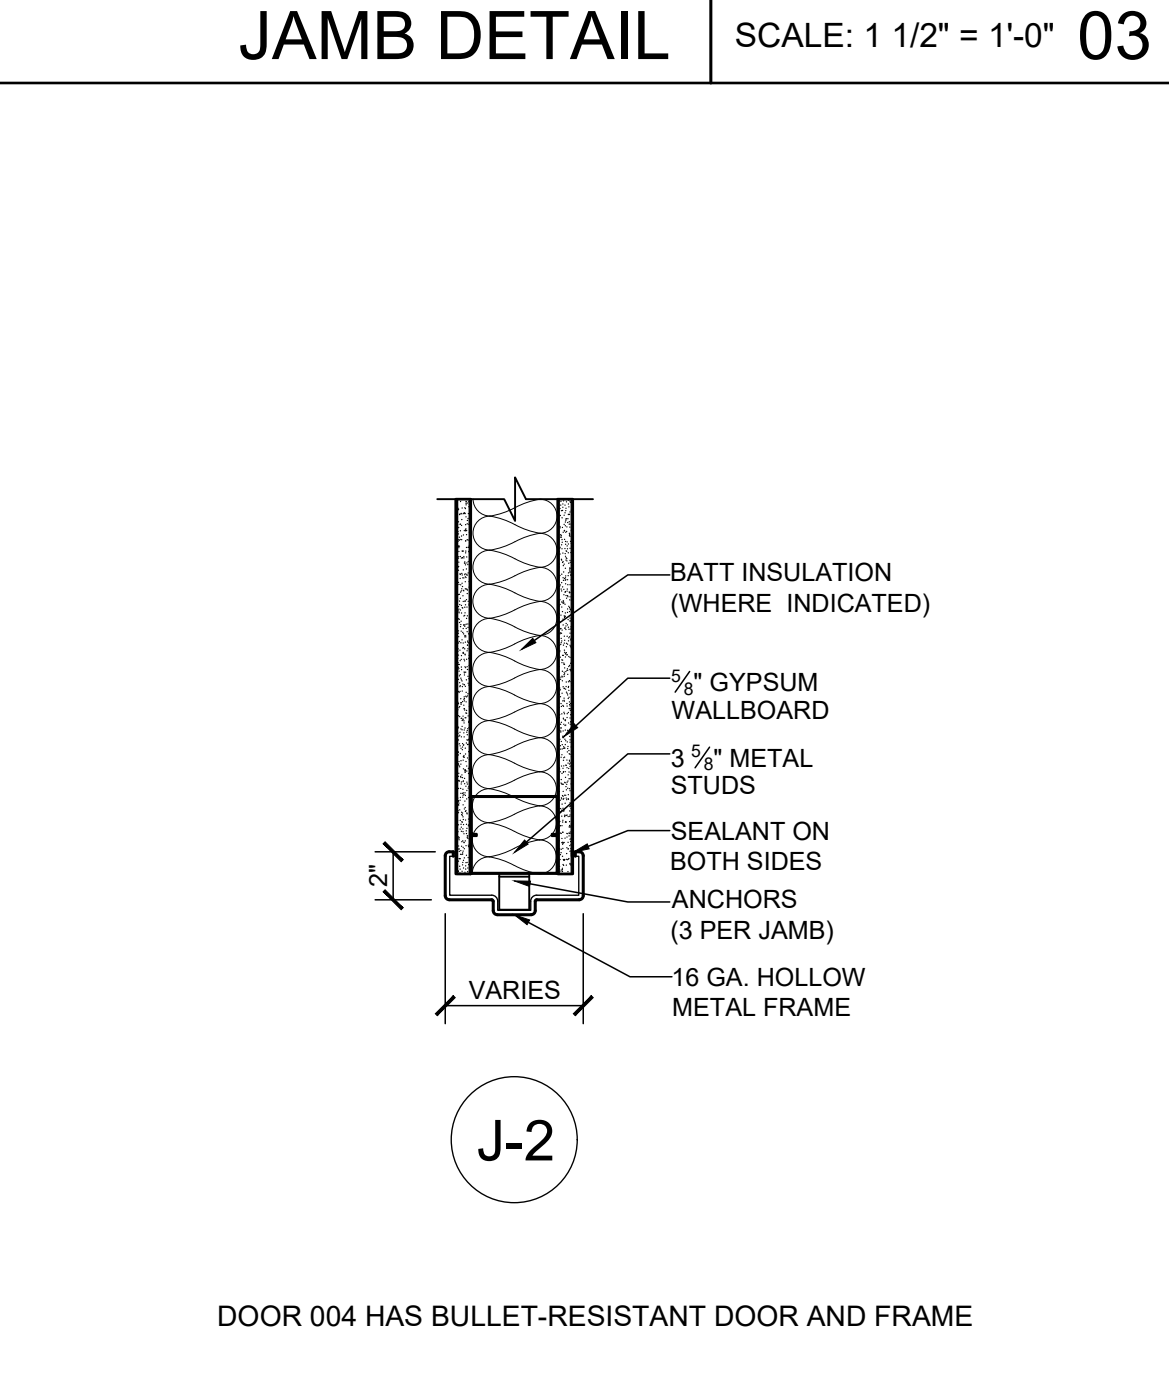


JAMB DETAIL

SCALE: 1 1/2" = 1'-0" 02

NOT USED


SCALE: NTS

18

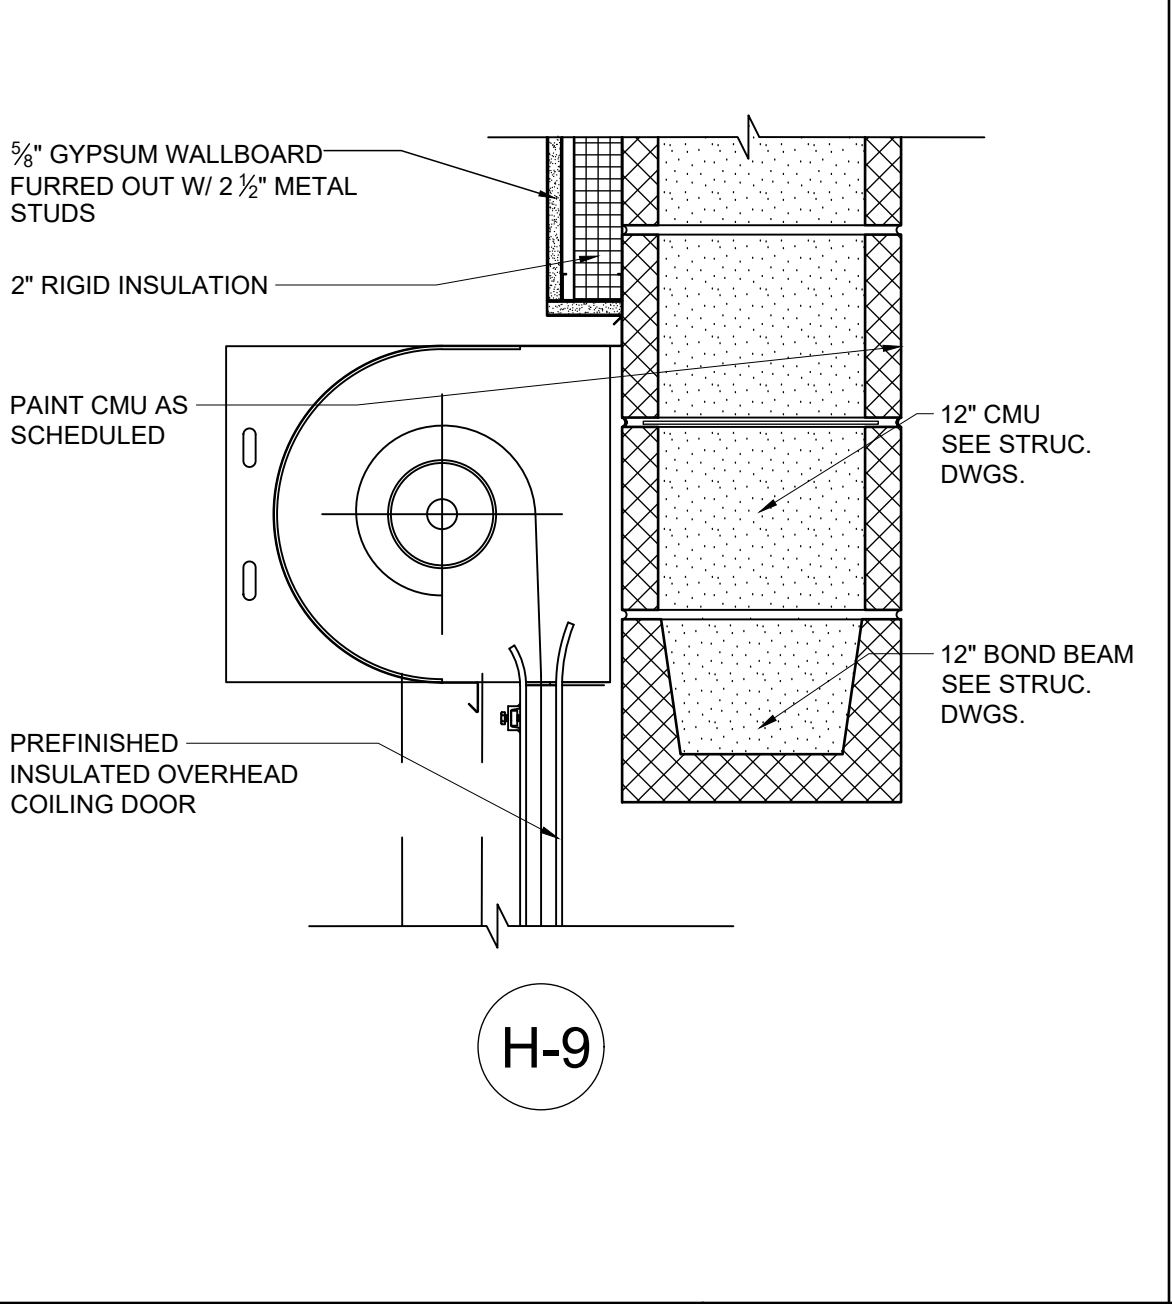


HEAD DETAIL

SCALE: 1 1/2" = 1'-0" 18

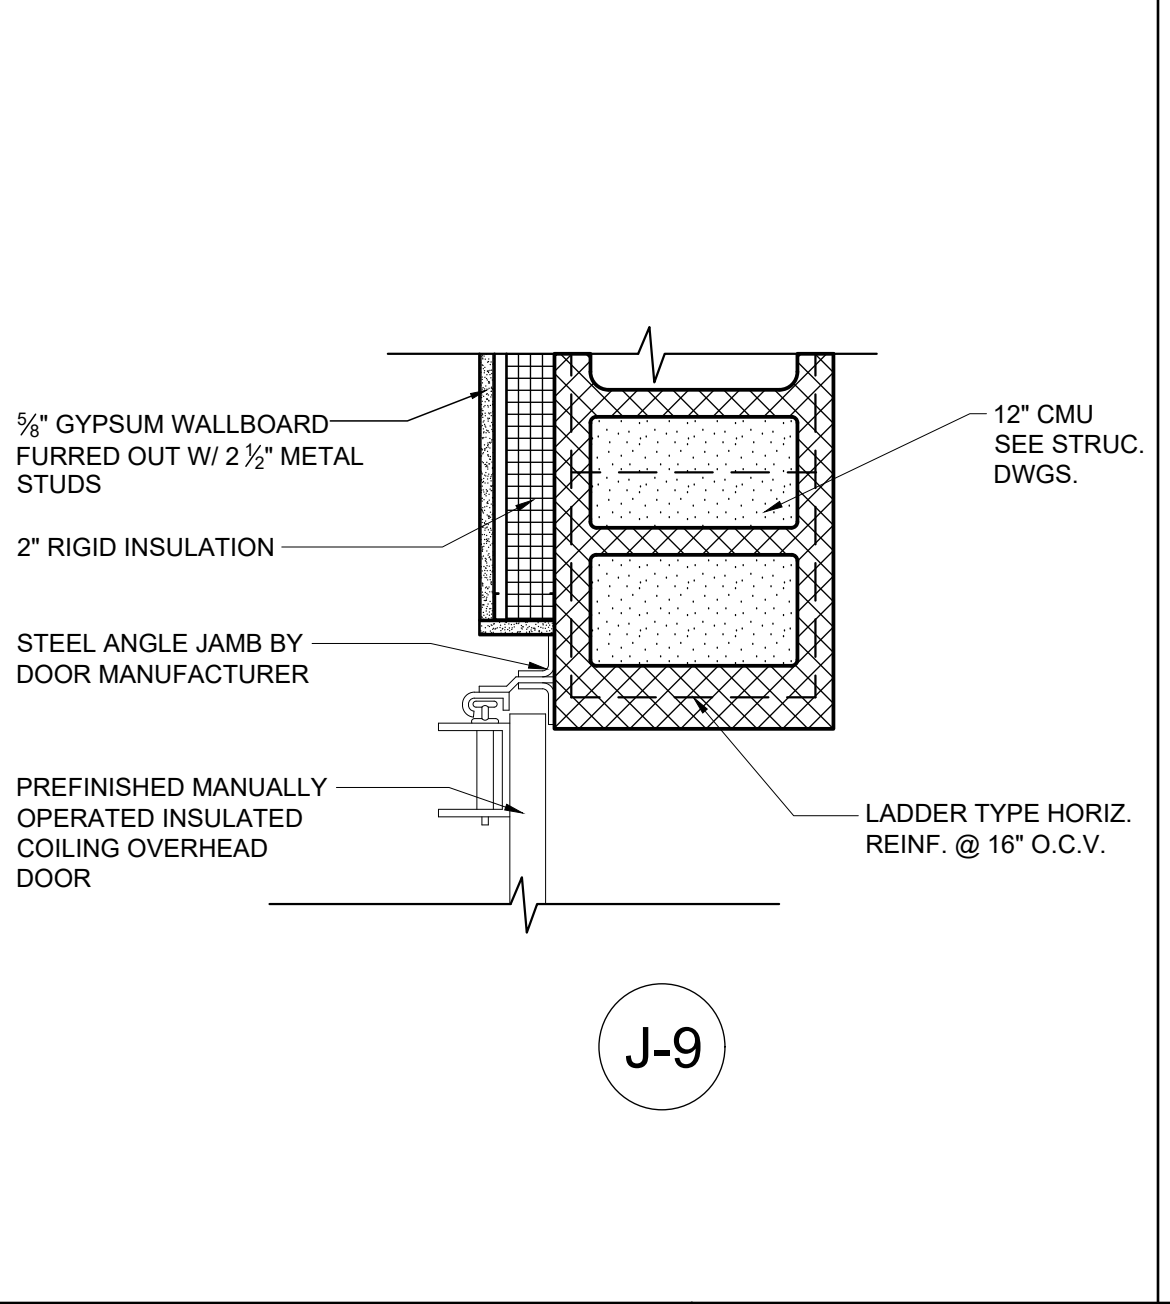


JAMB DETAIL

SCALE: 1 1/2" = 1'-0" 17

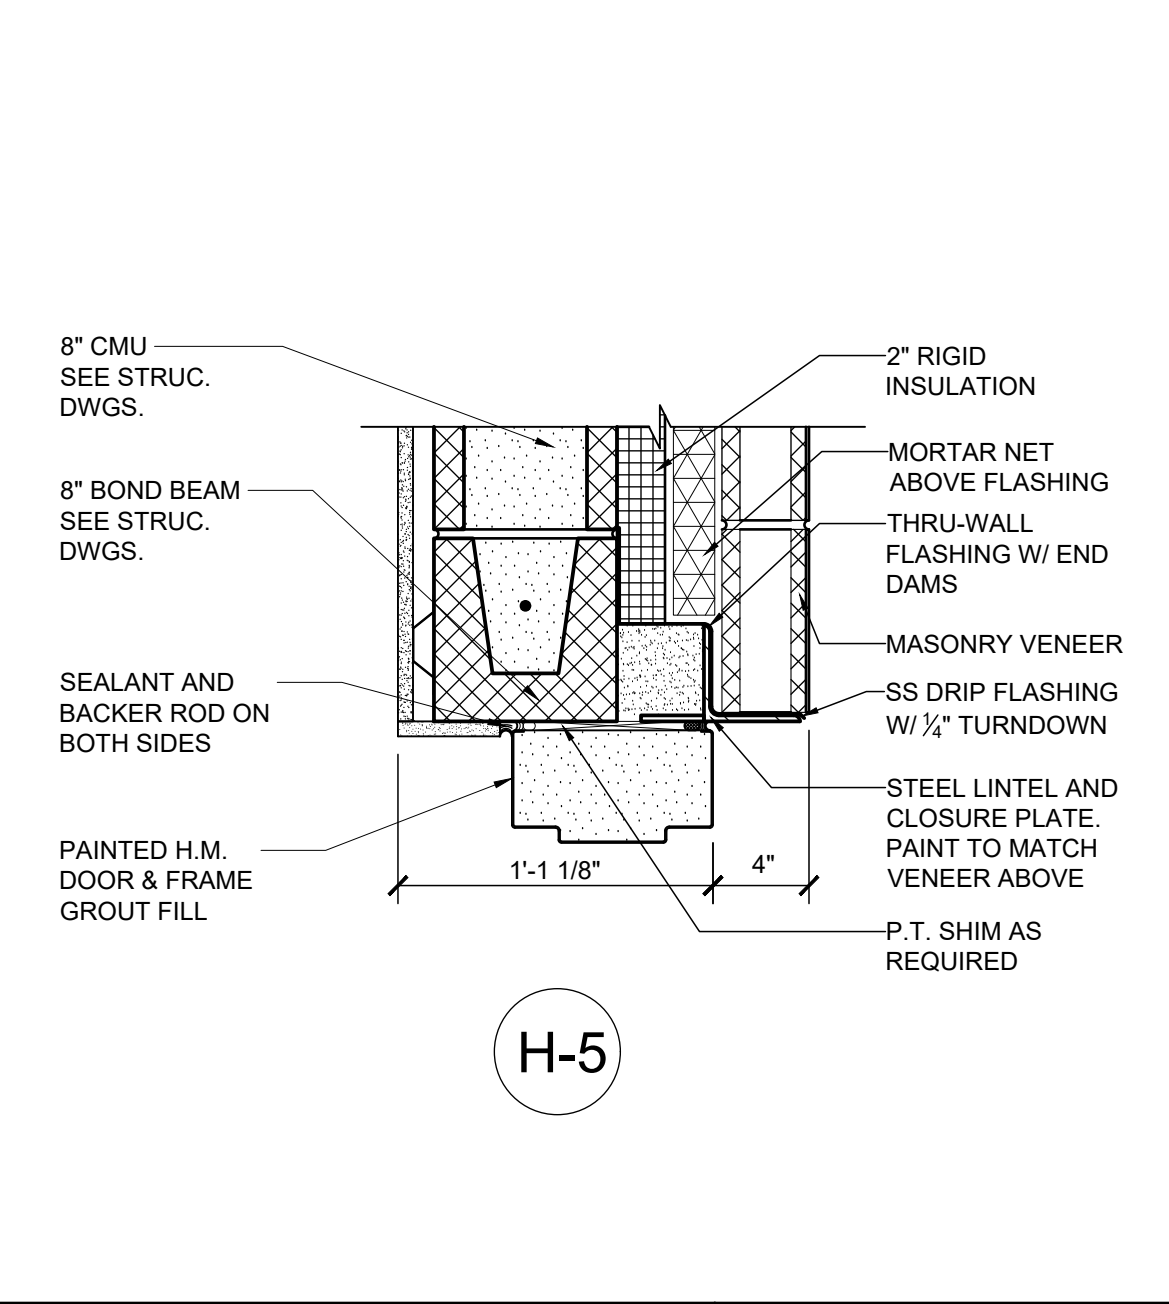


HEAD DETAIL

SCALE: 1 1/2" = 1'-0" 13

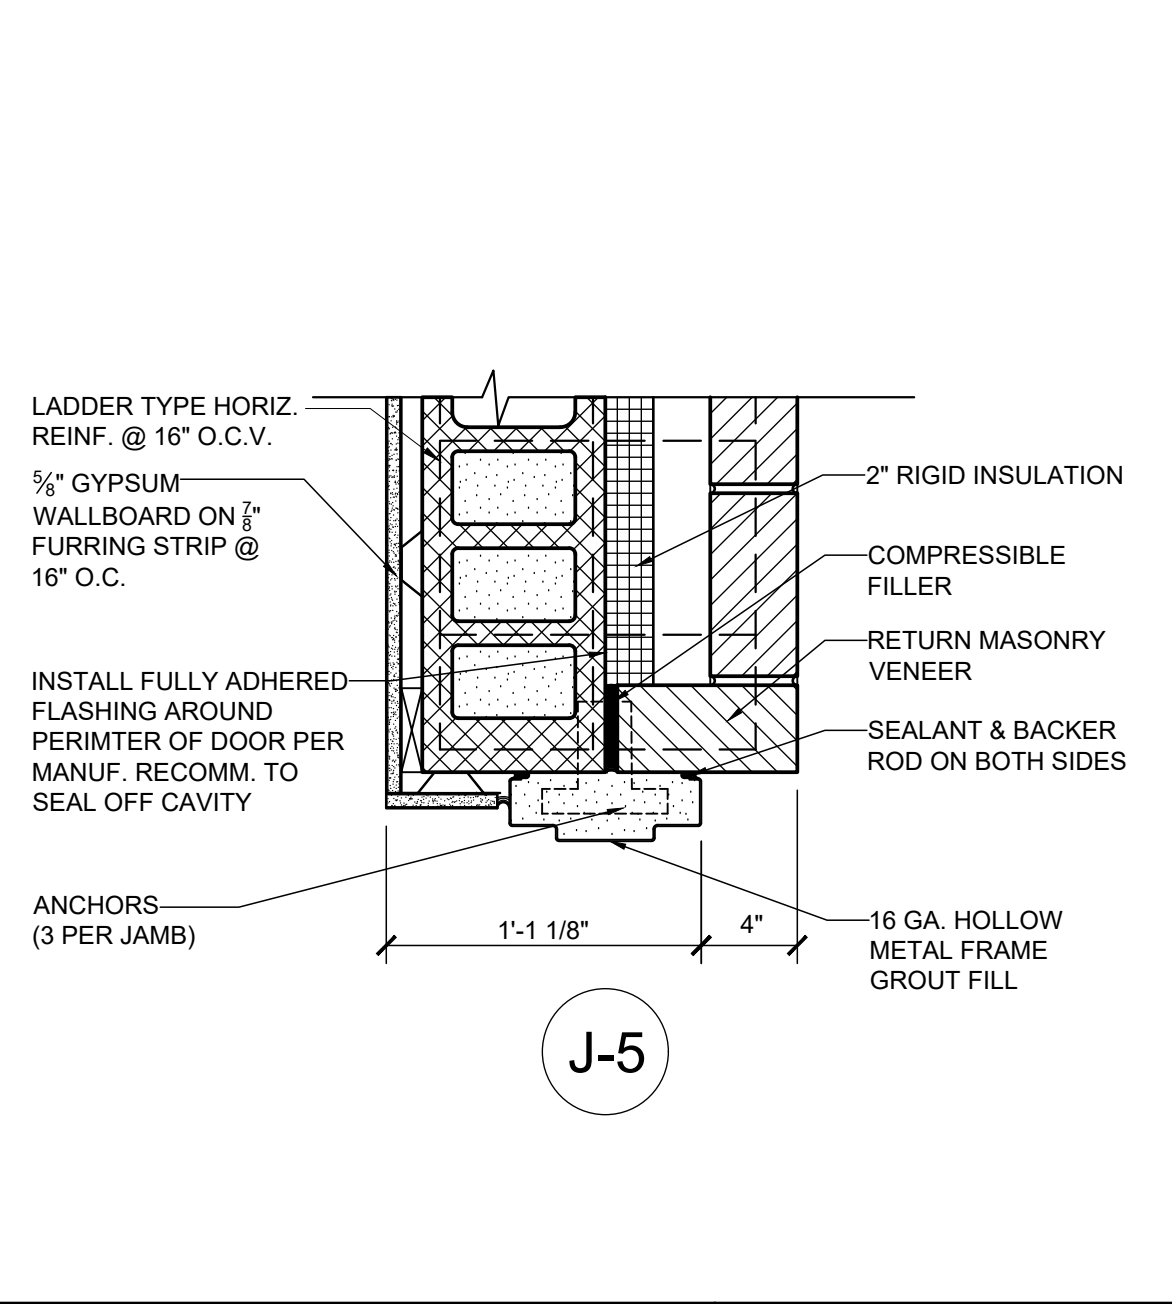


JAMB DETAIL

SCALE: 1 1/2" = 1'-0" 09

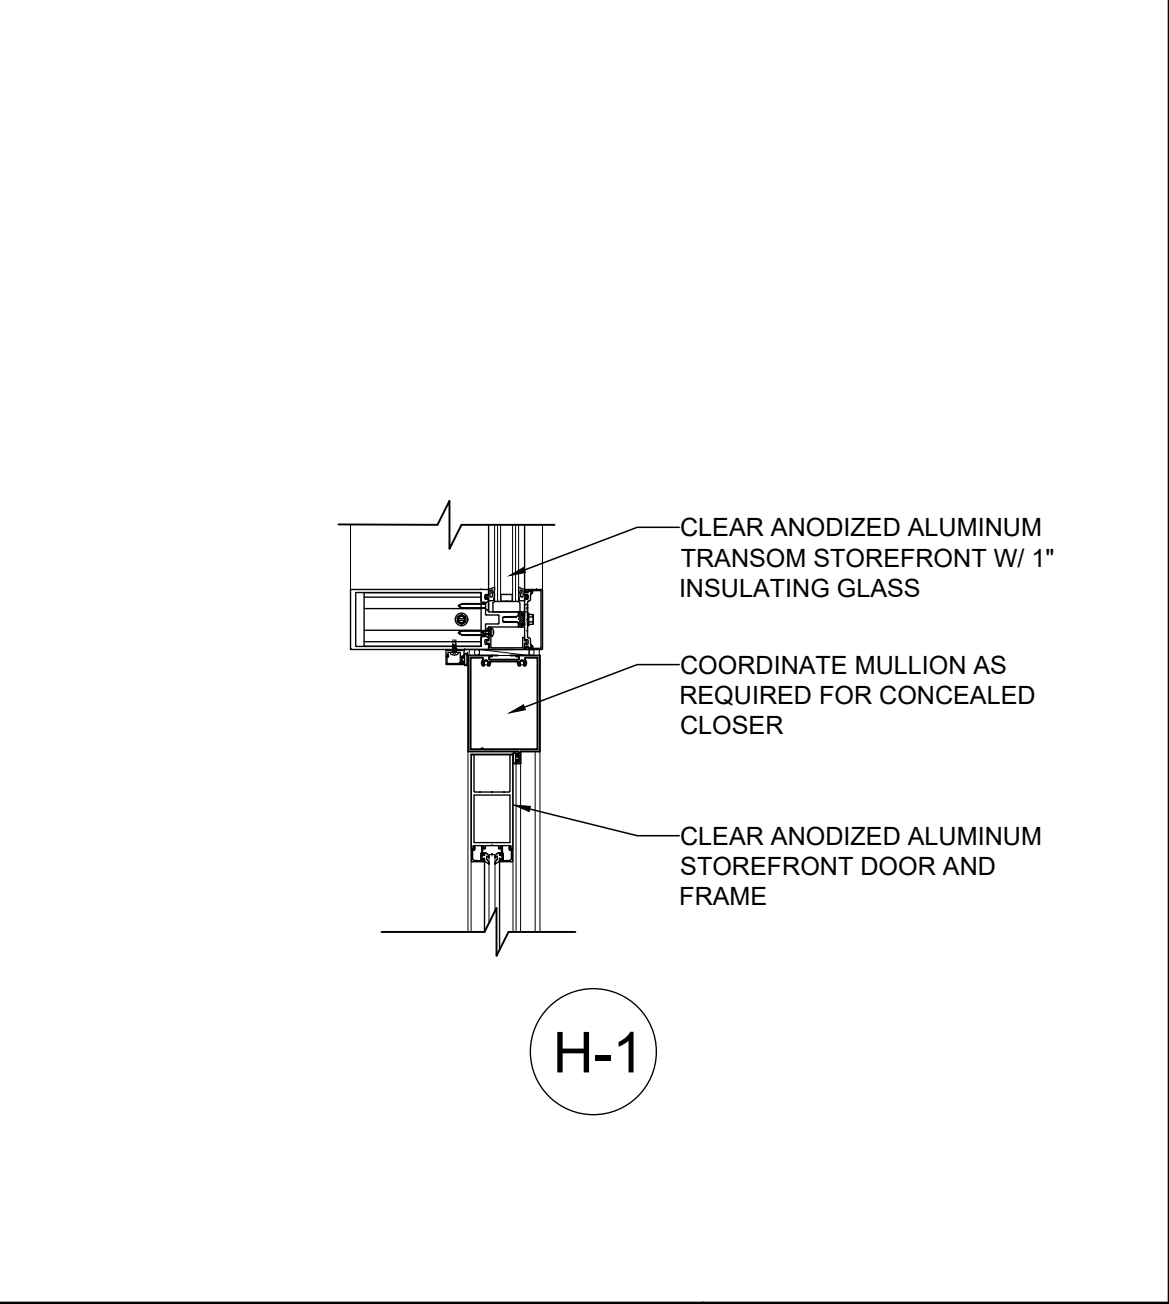

HEAD DETAIL

SCALE: 1 1/2" = 1'-0" 05

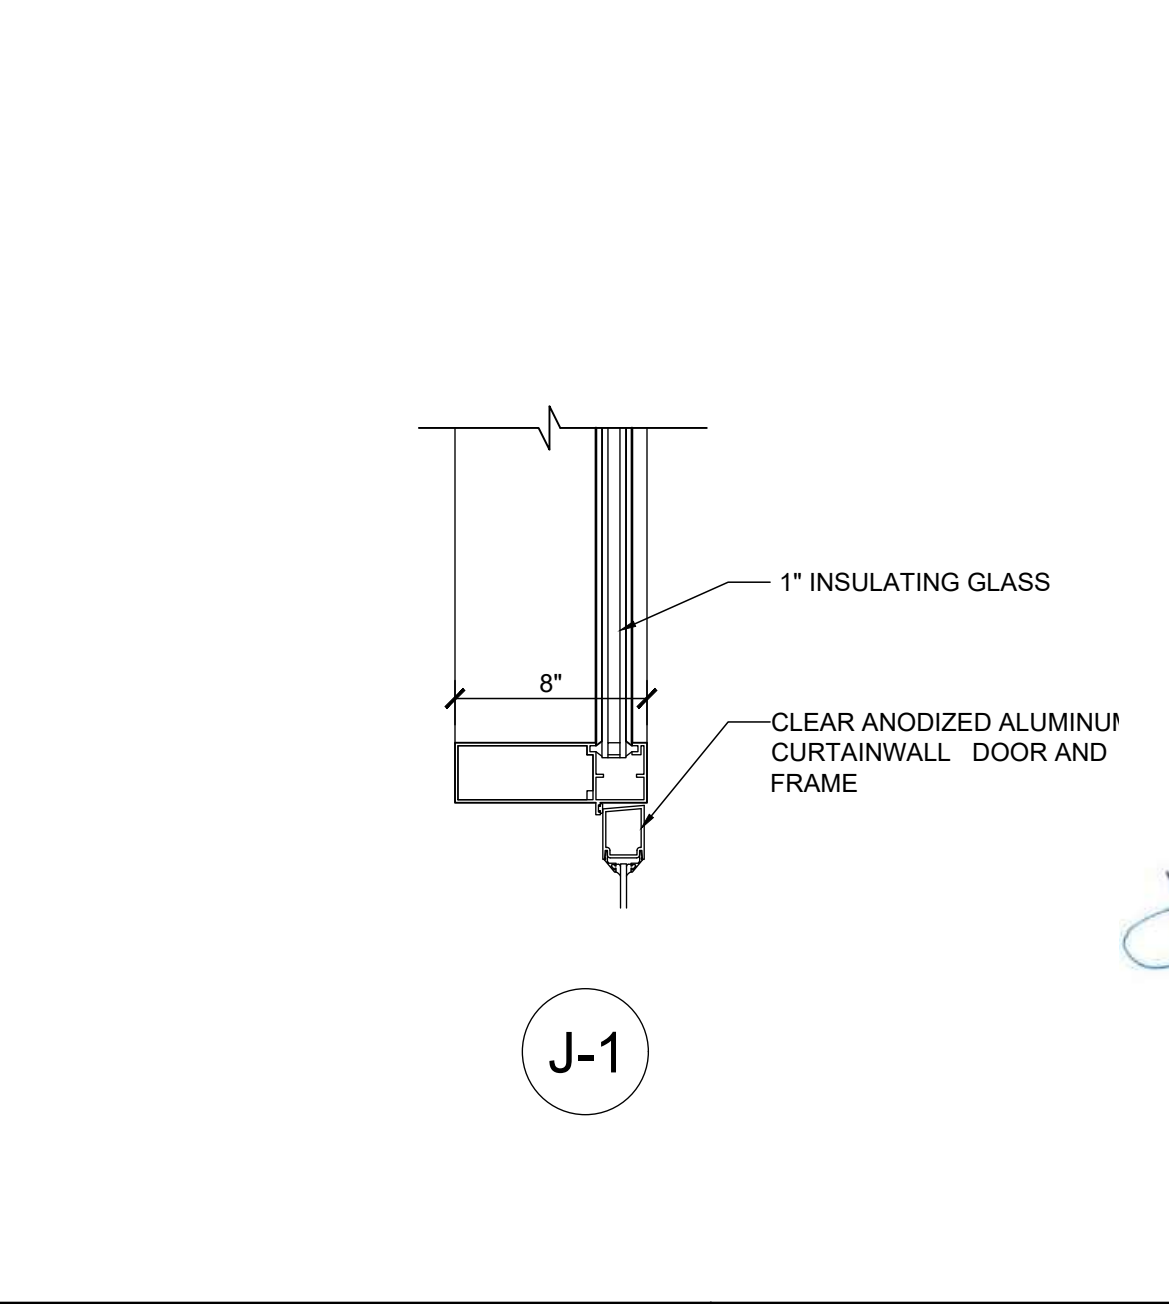

JAMB DETAIL

SCALE: 1 1/2" = 1'-0" 01

SAMPSON COUNTY
911 & ES
FACILITIES

CLINTON,
NORTH CAROLINA

CONSTRUCTION
DOCUMENTS

HEAD AND JAMB
DETAILS

DATE	12.04.2020	
PROJECT NO	20003	
REVISIONS		
NUM.	DATE	DESCRIPTION:

THIS DRAWING IS THE PROPERTY OF ADW ARCHITECTS, P.A. AND SHALL NOT BE REPRODUCED OR COPIED IN WHOLE OR IN PART. IT SHALL NOT BE USED ON ANY OTHER PROJECT OR GIVEN TO ANY OTHER COMPANY OR AGENCY WITHOUT THE CONSENT OF ADW ARCHITECTS, P.A.

JAMES G. FINE
12.4.20

ADW ARCHITECTS, P.A.
50223
NORTH CAROLINA

SEAL

SHEET NUMBER

A602