




ENLARGED - BREAK 124 FINISH FLOOR PLAN | 1/2" = 1'-0" 4

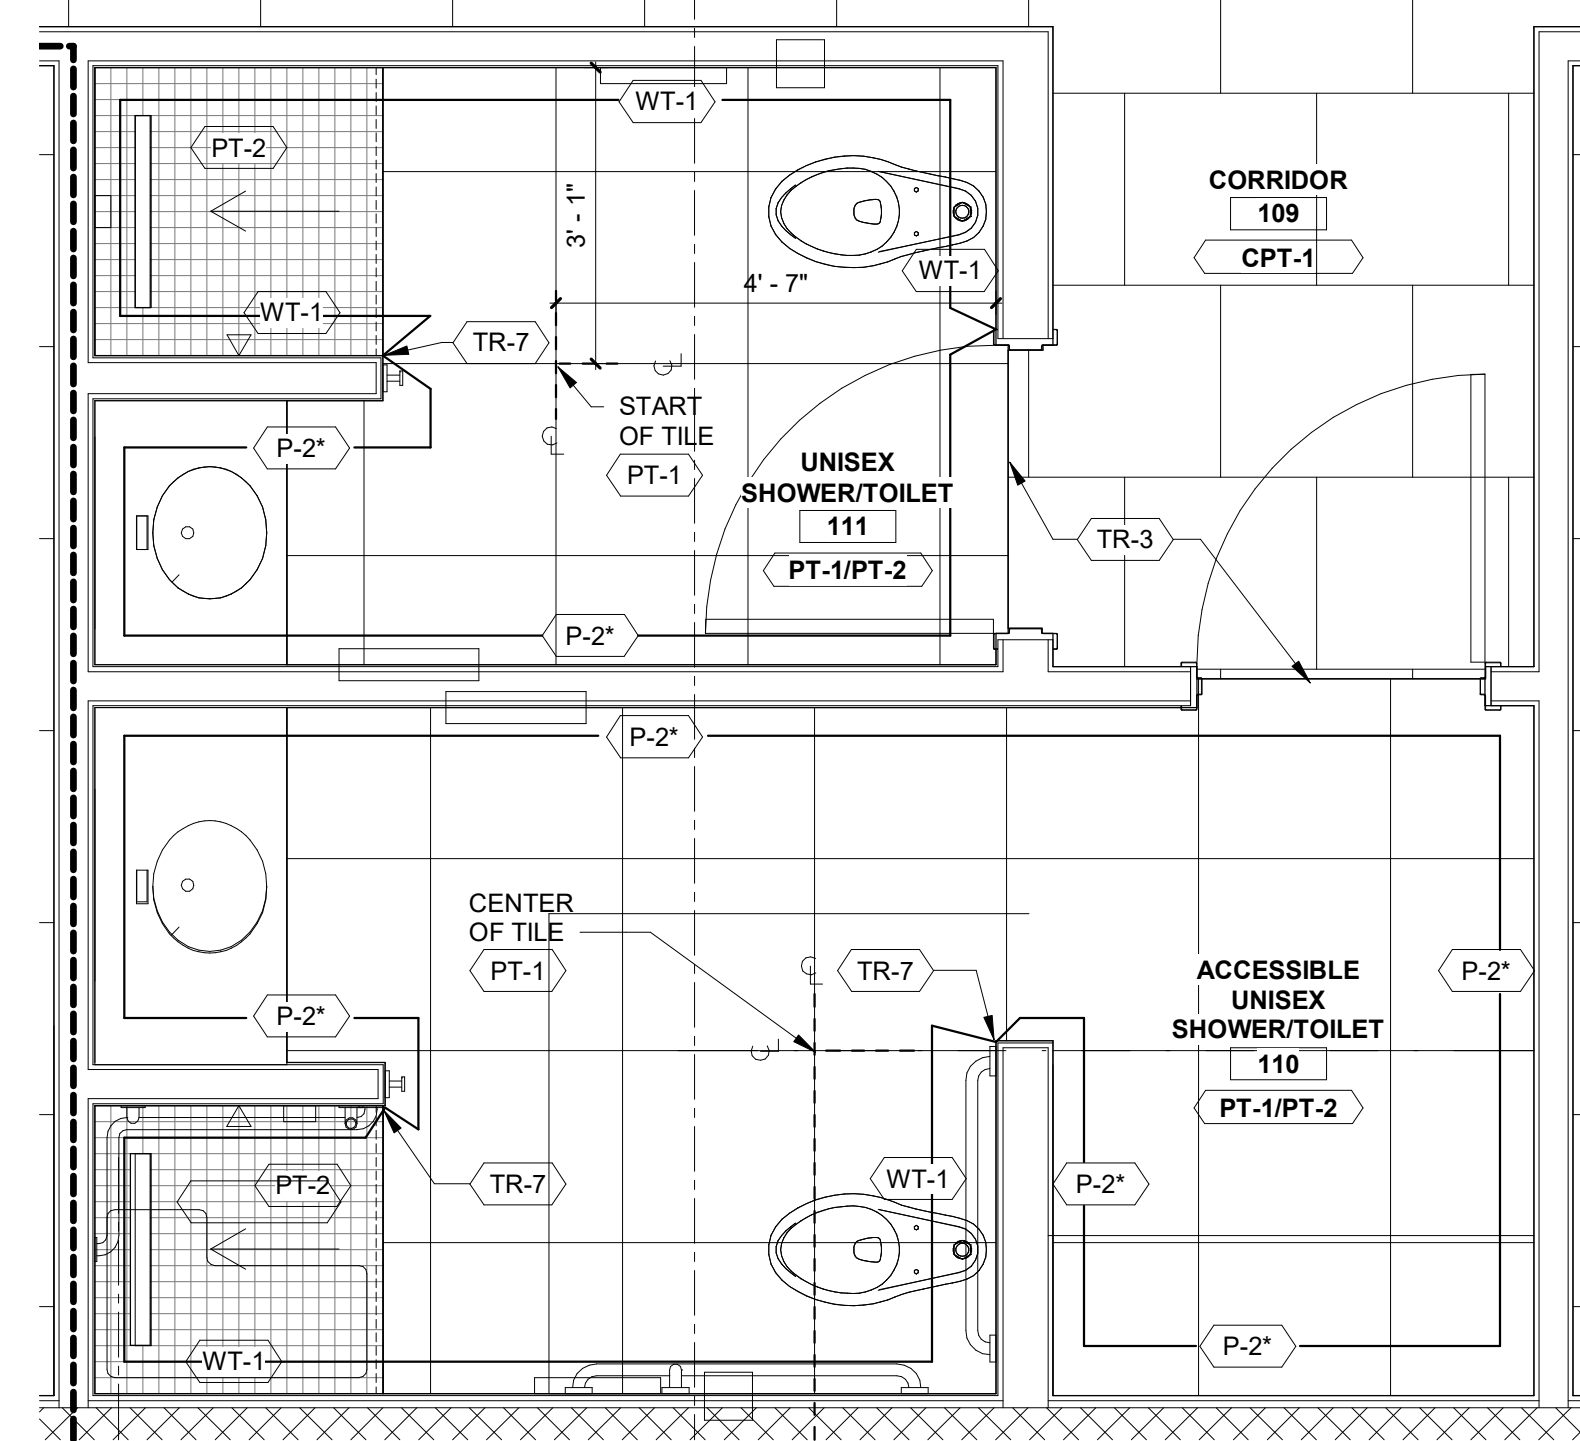

911 FINISH FLOOR PLAN - Callout 1 | 1/2" = 1'-0" 3

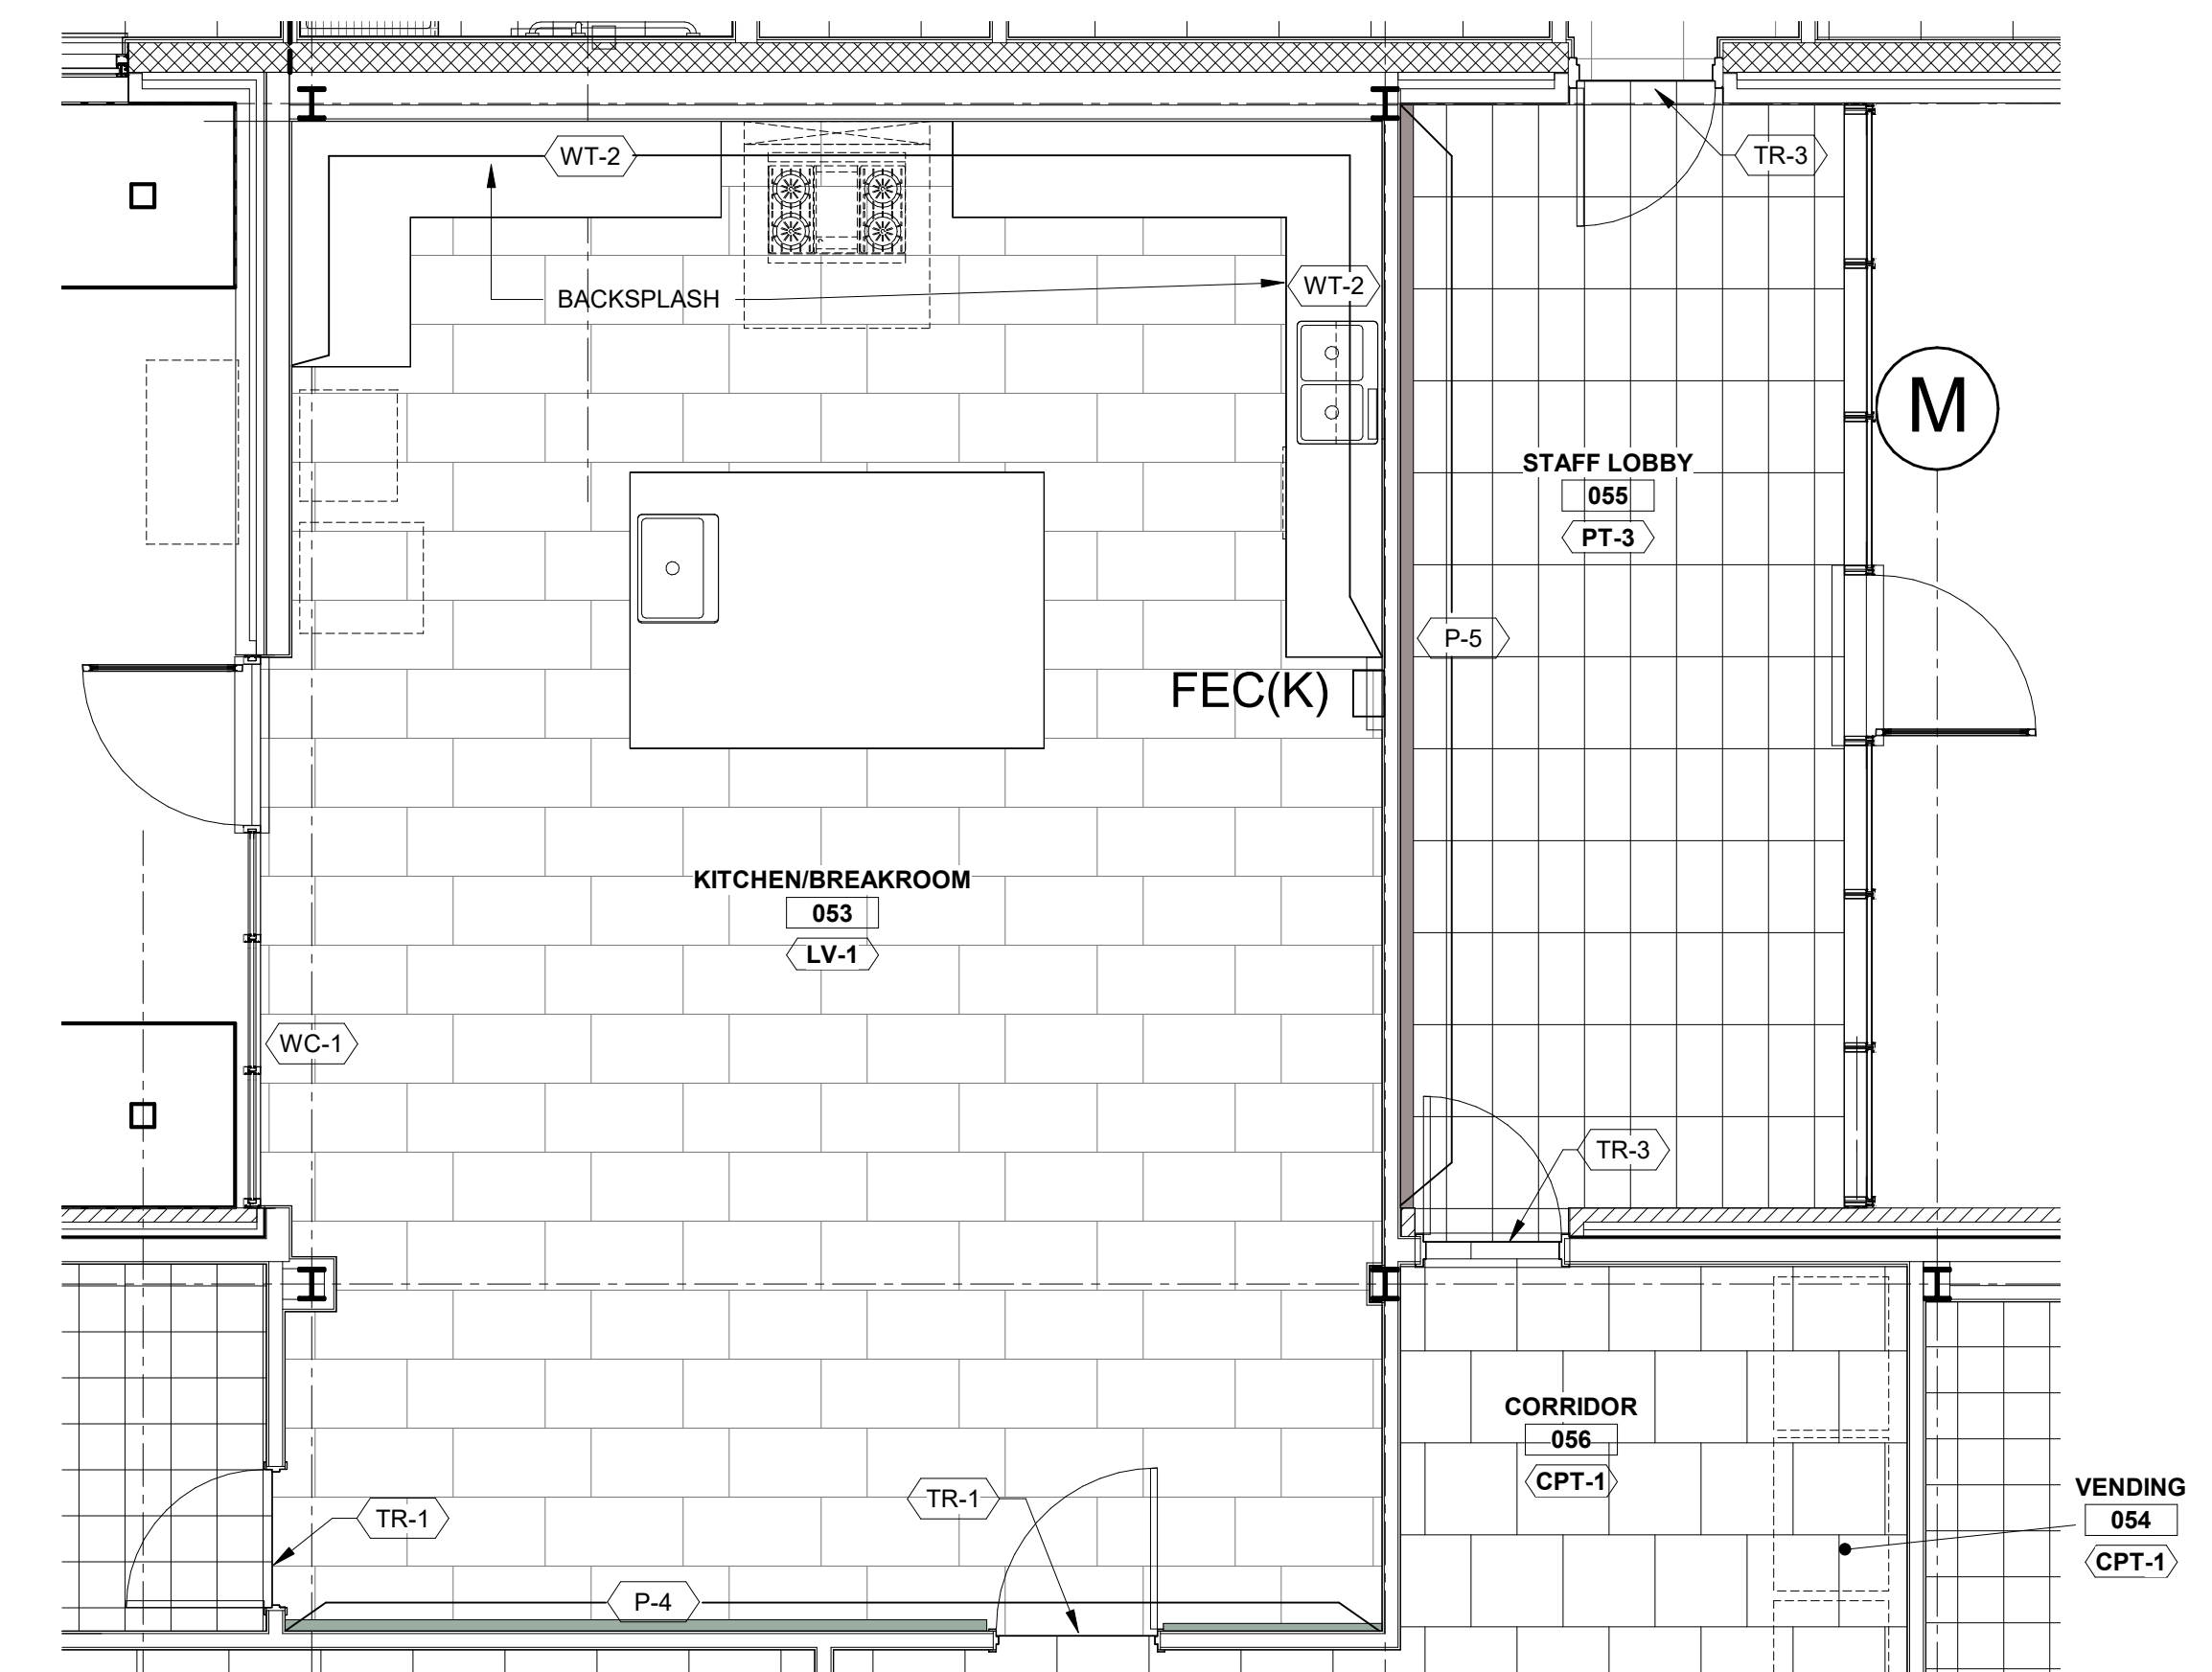

ENLARGED - FINISH FLOOR PLAN - KIT/BREAK 053 & STAFF LOBBY 055 | 1/4" = 1'-0" 2

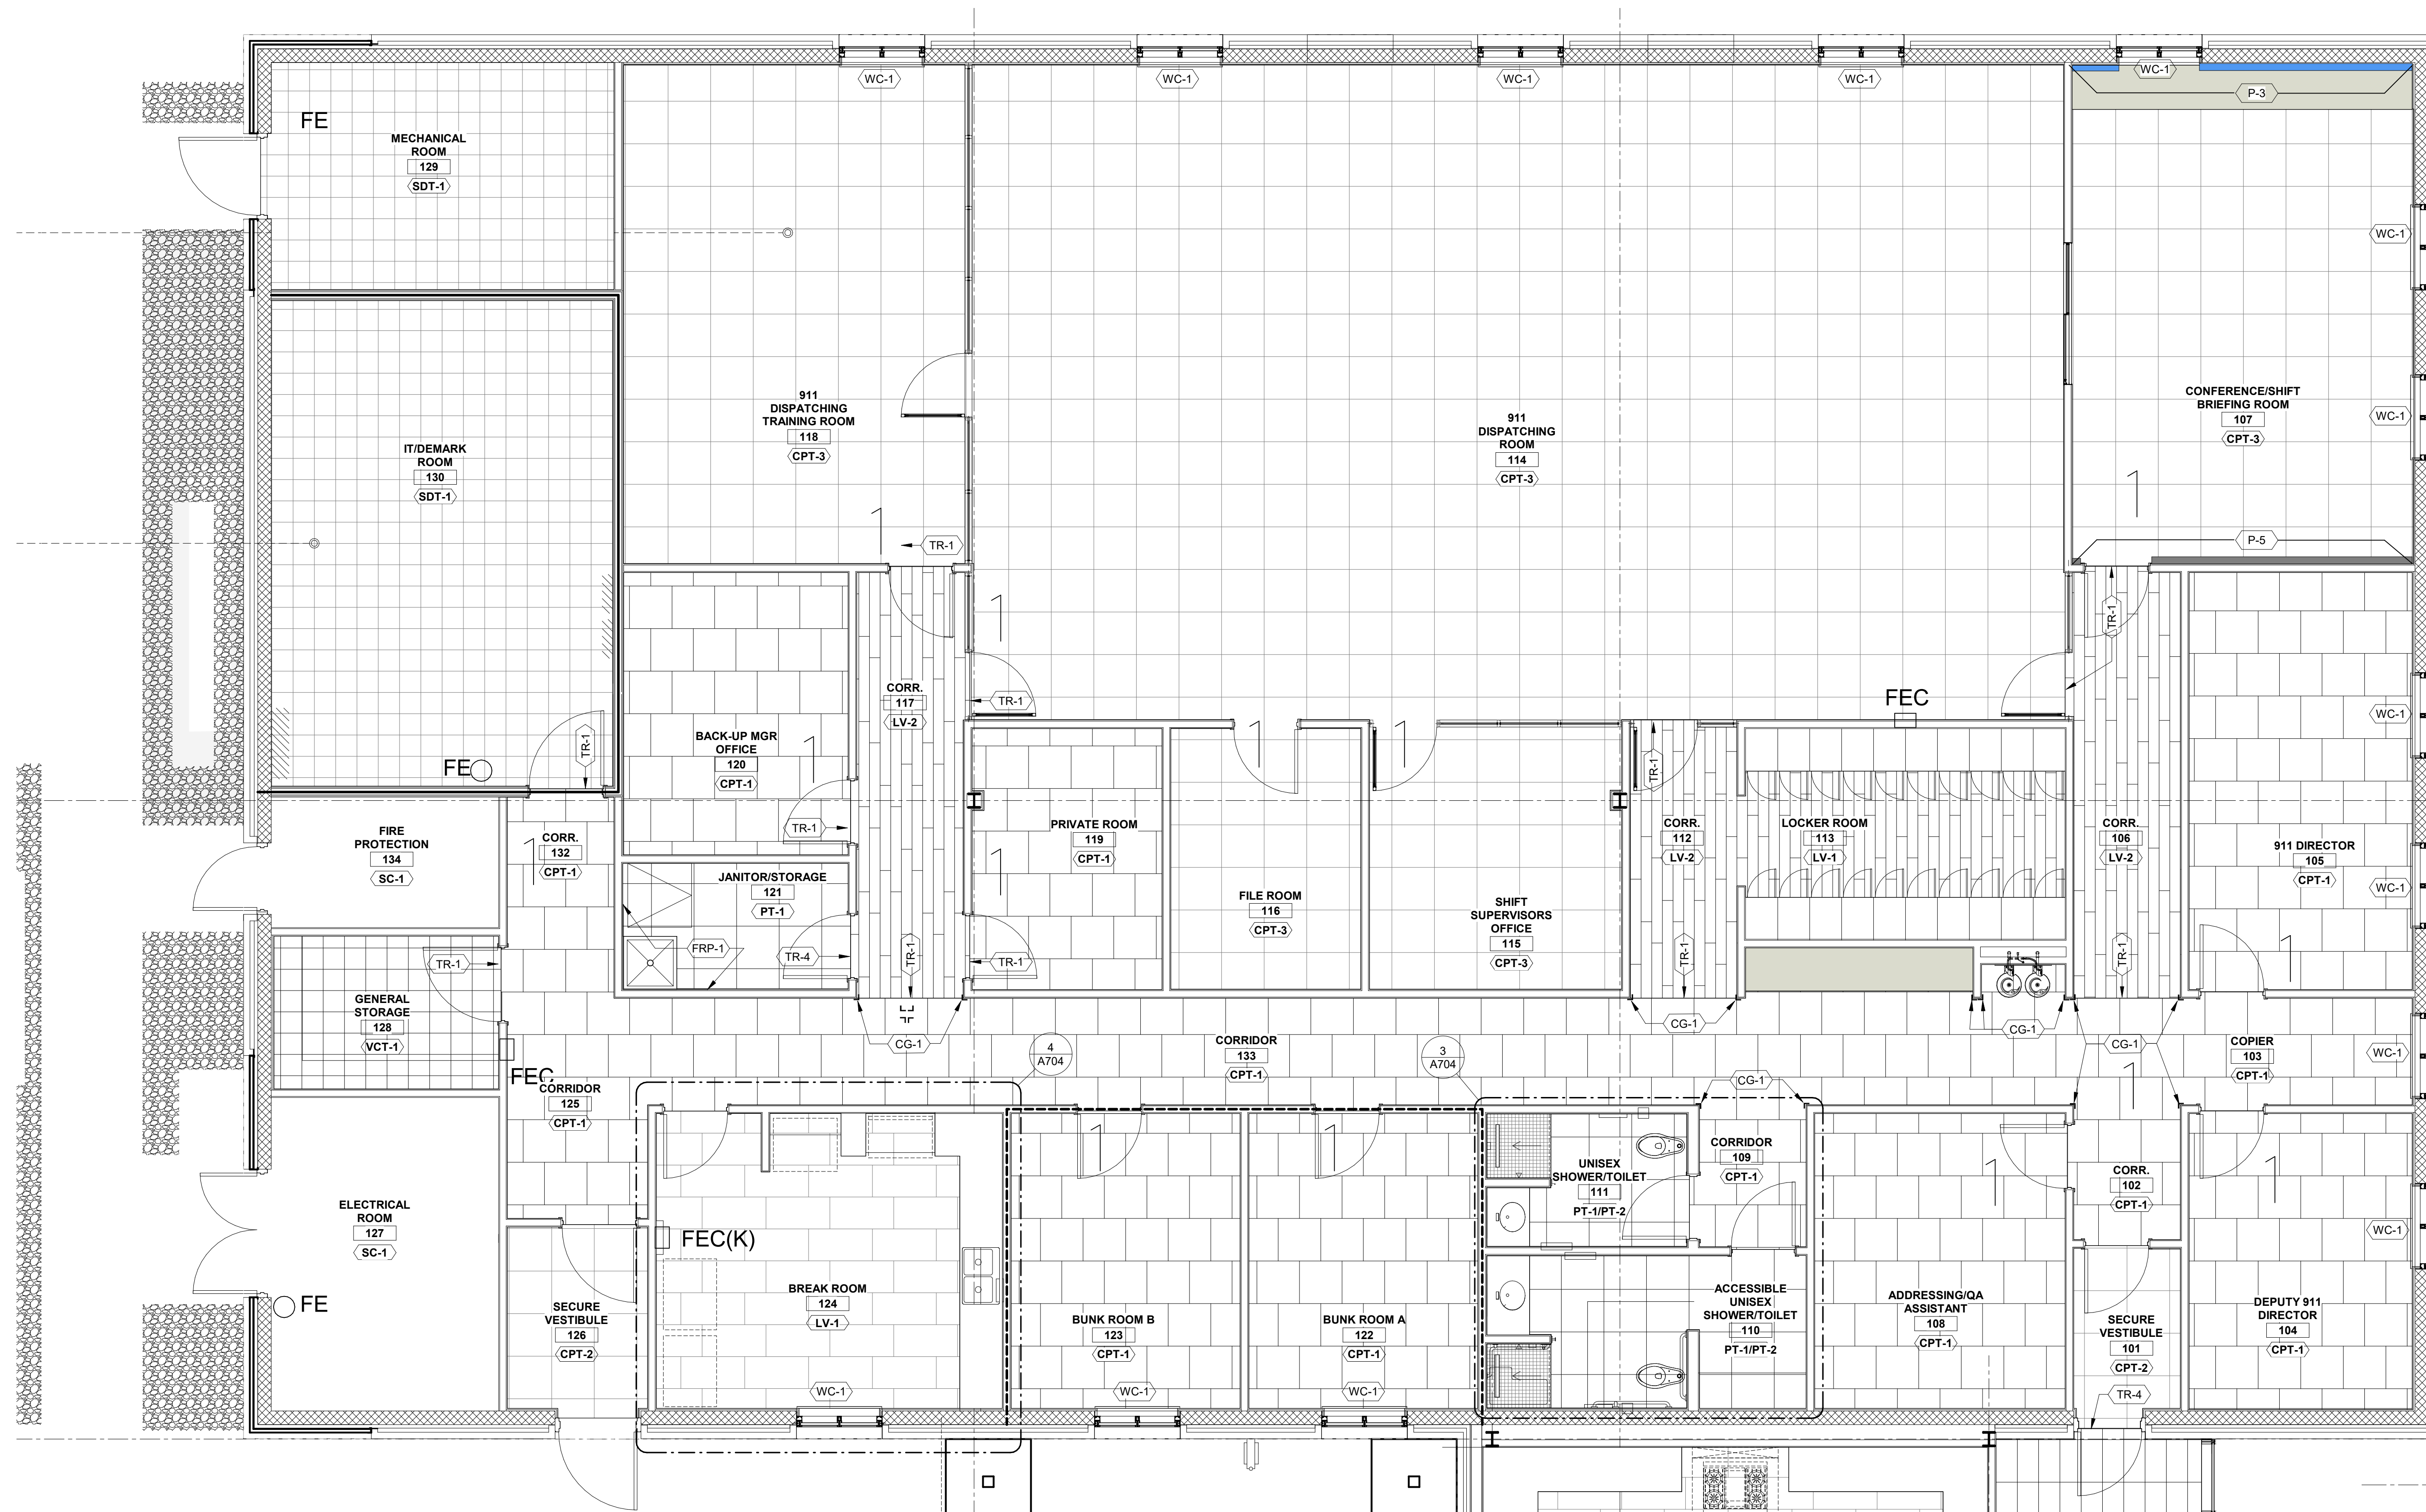

911 FINISH FLOOR PLAN | 1/4" = 1'-0" 1



SAMPSON COUNTY 911 & ES FACILITIES

CLINTON, NORTH CAROLINA



911 FINISH FLOOR PLAN

DATE: 12.04.2020
PROJECT NO: 20003

REVISIONS
NO: DATE: DESCRIPTION:

THIS DRAWING IS THE PROPERTY OF ADW ARCHITECTS, P.A. AND SHALL NOT BE REPRODUCED OR COPIED IN WHOLE OR PART. IT SHALL NOT BE USED ON ANY OTHER PROJECT OR GIVEN TO ANY OTHER COMPANY OR AGENCY WITHOUT THE CONSENT OF ADW ARCHITECTS, P.A.