



SAMPSON COUNTY 911 & ES FACILITIES

CLINTON, NORTH CAROLINA



INTERIOR DETAILS



DATE: 12.04.2020  
PROJECT NO: 20003

REVISIONS  
NO:    DATE:    DESCRIPTION:

THIS DRAWING IS THE PROPERTY OF ADW ARCHITECTS, P.A. AND SHALL NOT BE REPRODUCED OR COPIED IN WHOLE OR PART. IT SHALL NOT BE USED ON ANY OTHER PROJECT OR GIVEN TO ANY OTHER COMPANY OR AGENCY WITHOUT THE CONSENT OF ADW ARCHITECTS, P.A.









SHEET NUMBER

A705

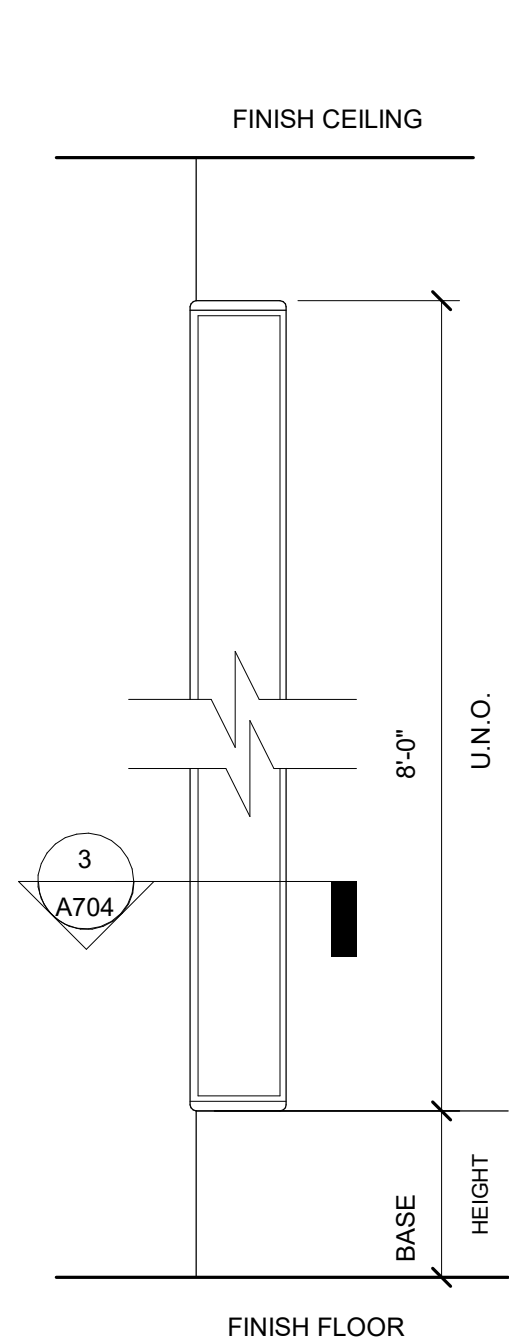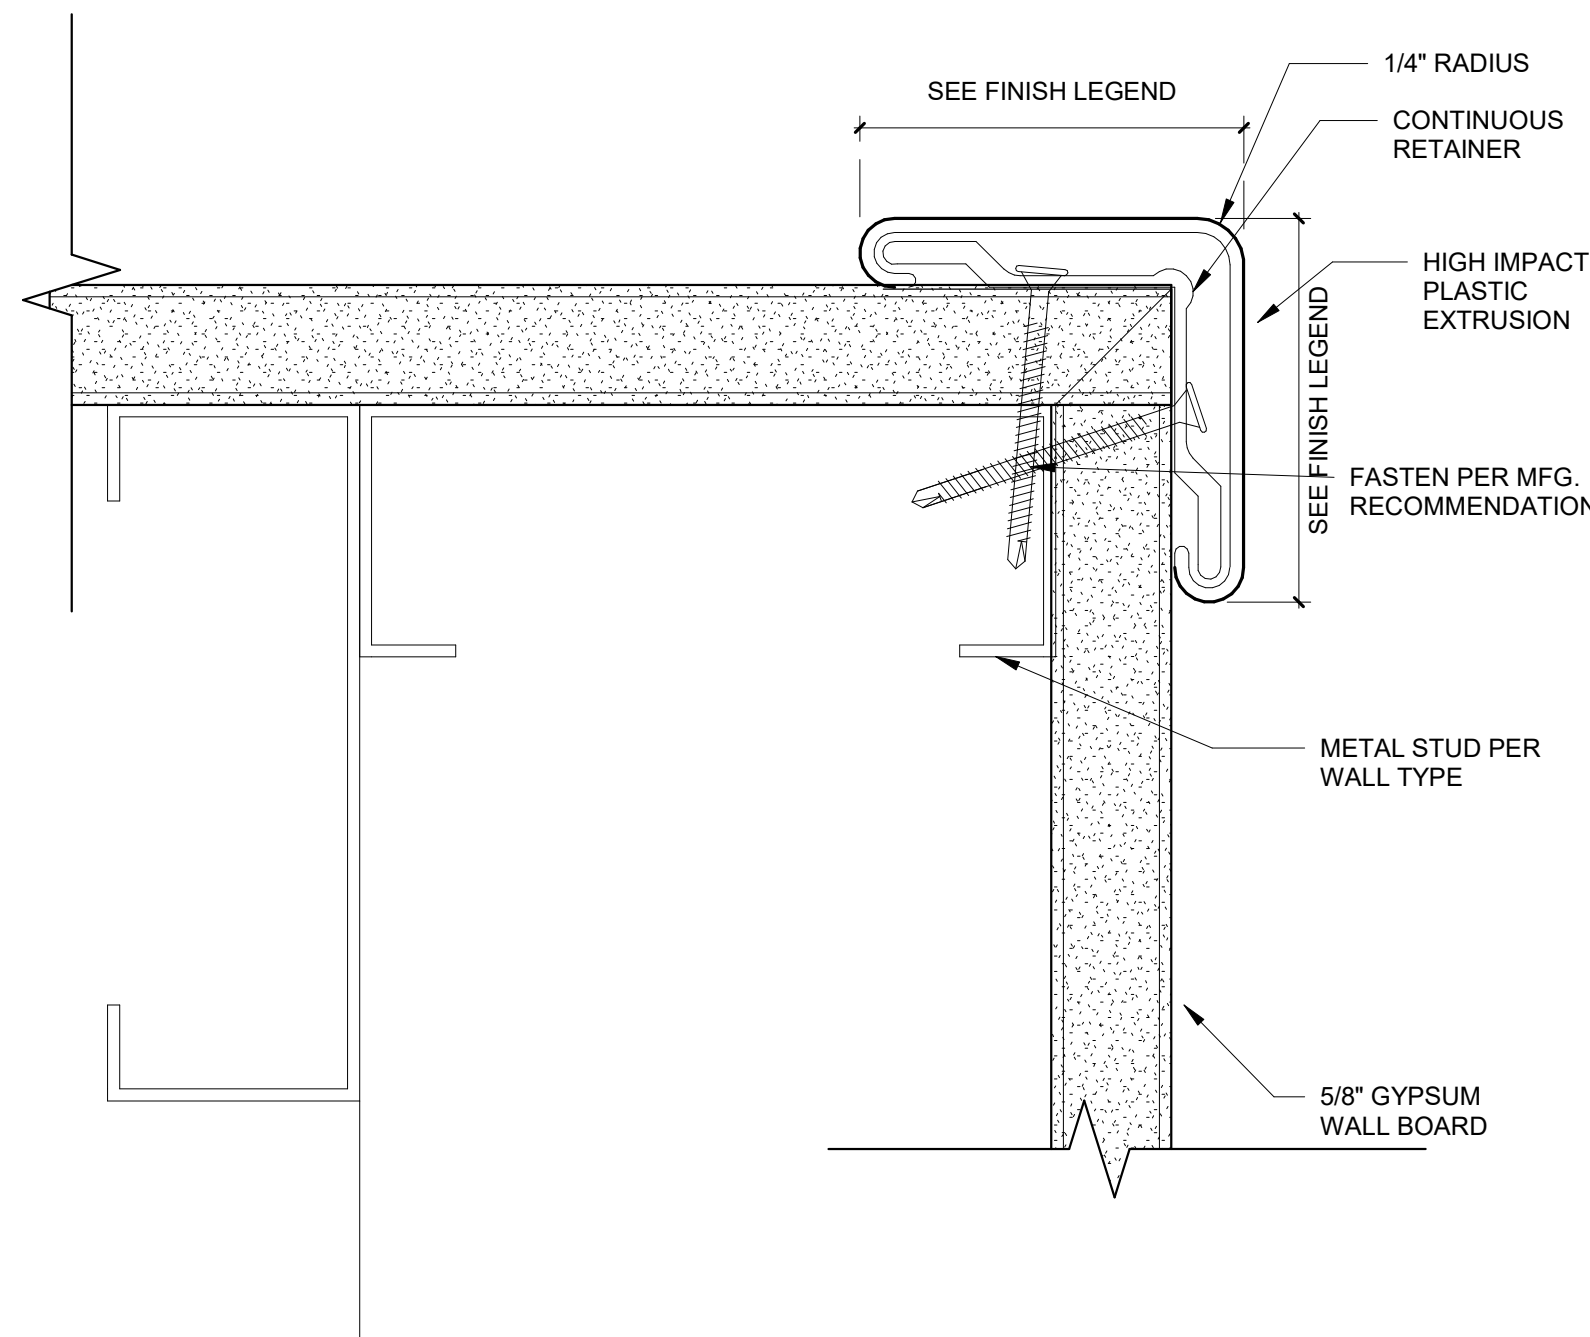

TYP. - CORNER GUARD - SURFACE MOUNT    NTS    3

TYP. ELEV. - CORNER GUARD    6" = 1'-0"    2

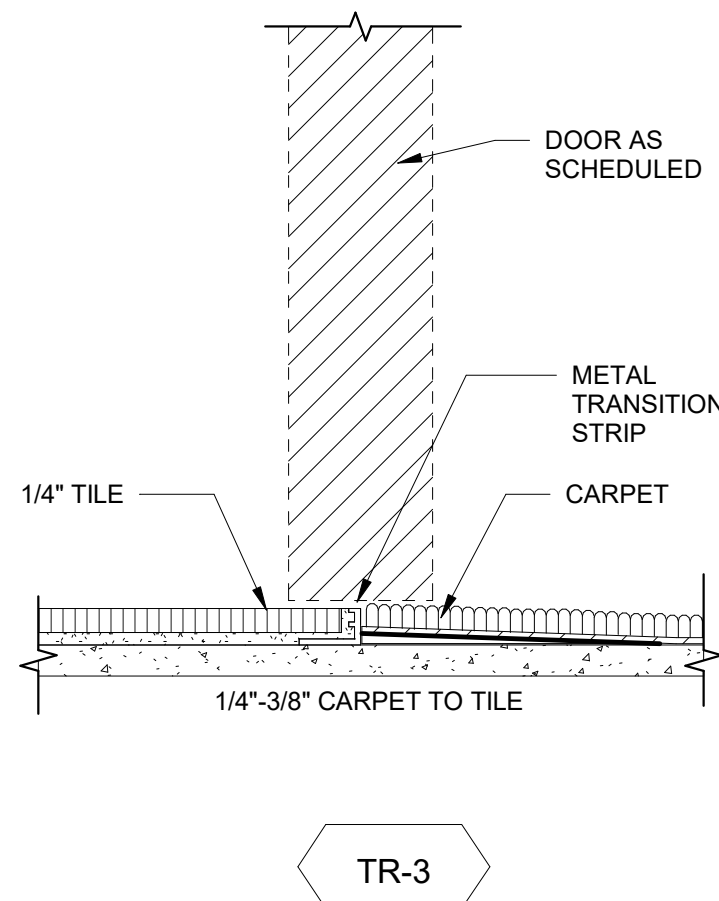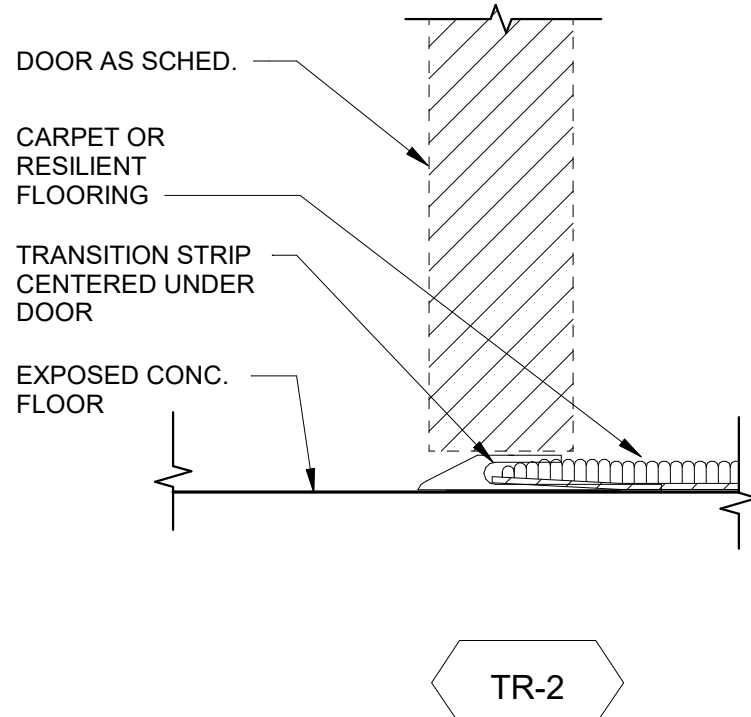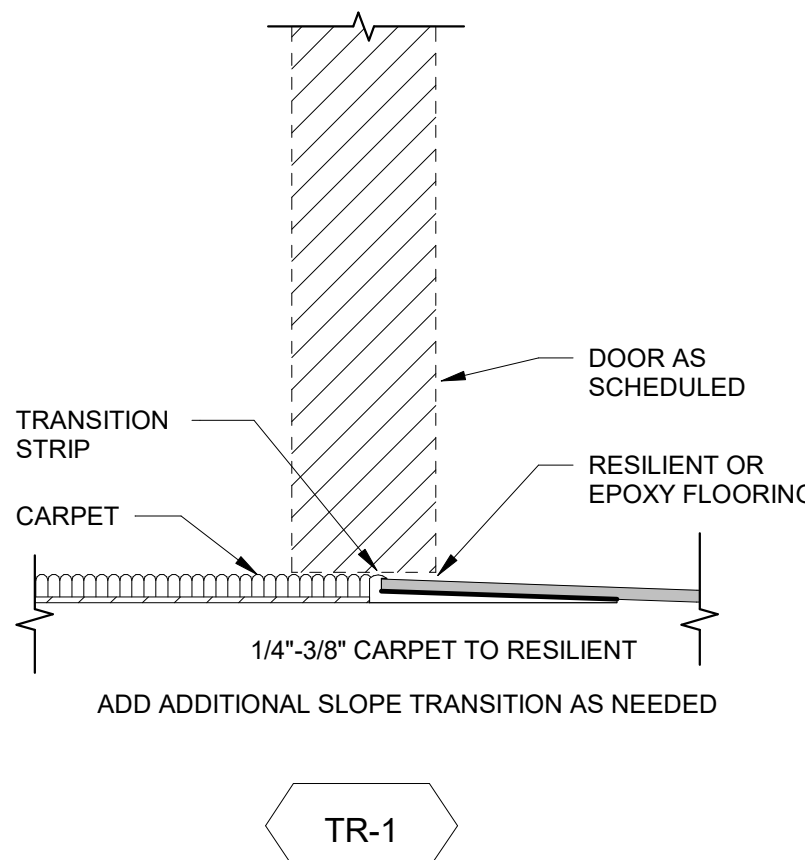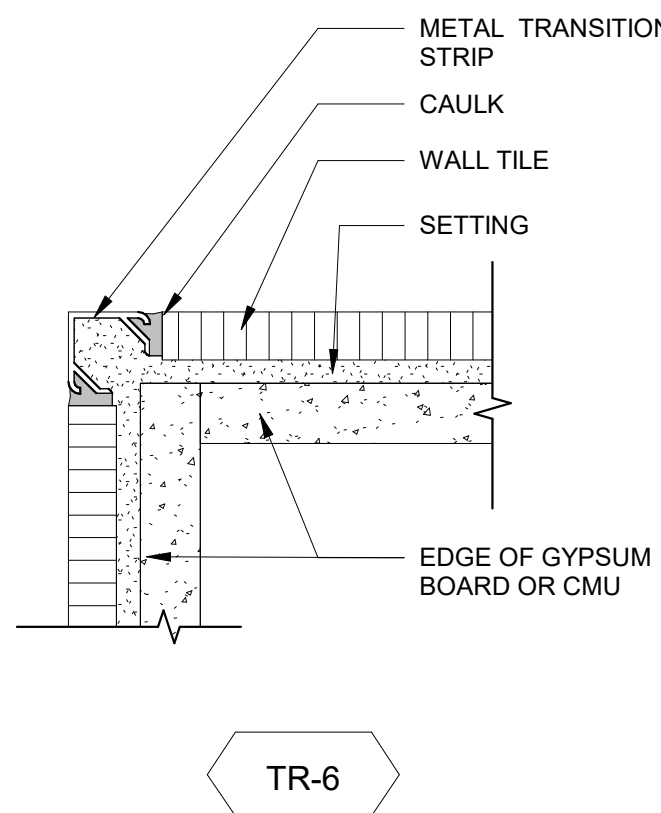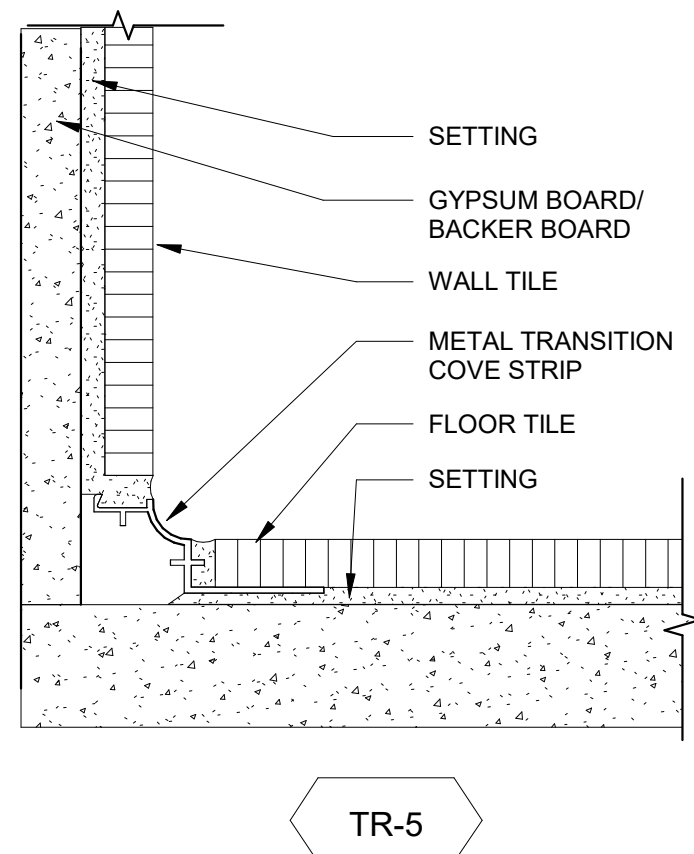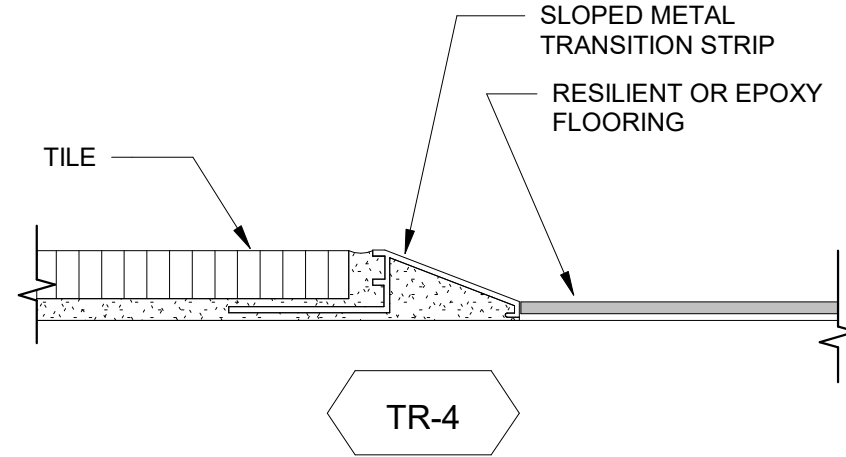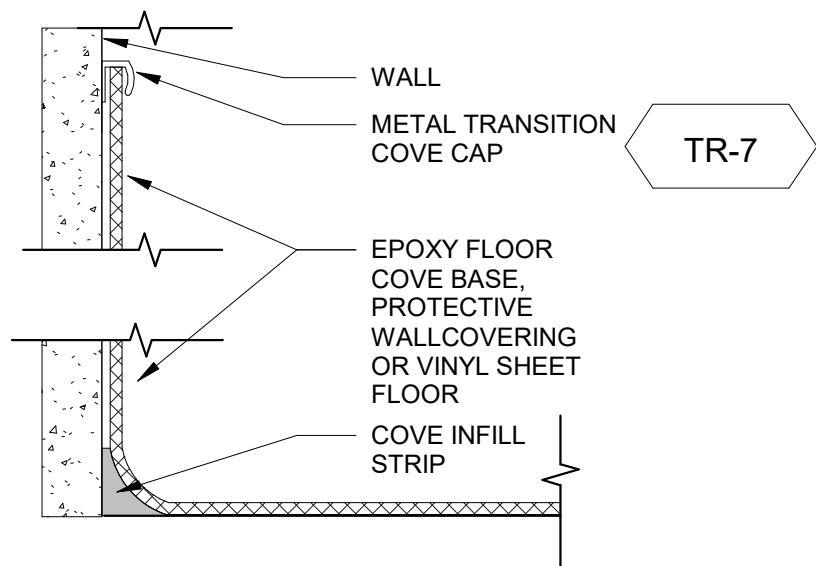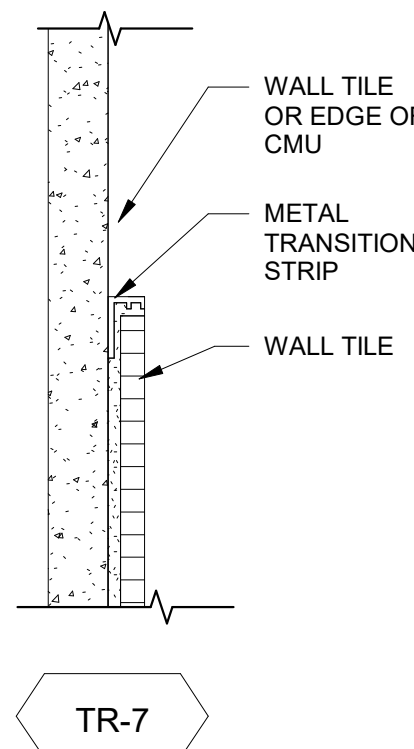

TRANSITION DETAILS    6" = 1'-0"    1