




# SAMPSON COUNTY 911 & ES FACILITIES

CLINTON,  
NORTH CAROLINA

CONSTRUCTION  
DOCUMENTS


## SIGNAGE PLAN

DATE 12.04.2020  
PROJECT NO 20003  
REVISIONS  
NUM. DATE DESCRIPTION:  
REV1 12/17/20 REVISION 01

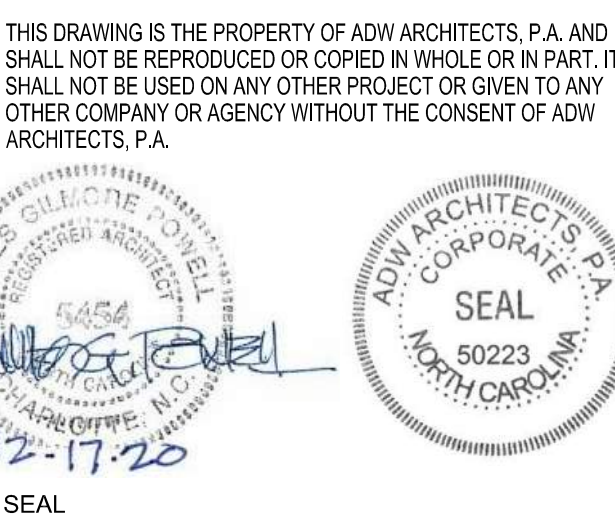

SHEET NUMBER

A711

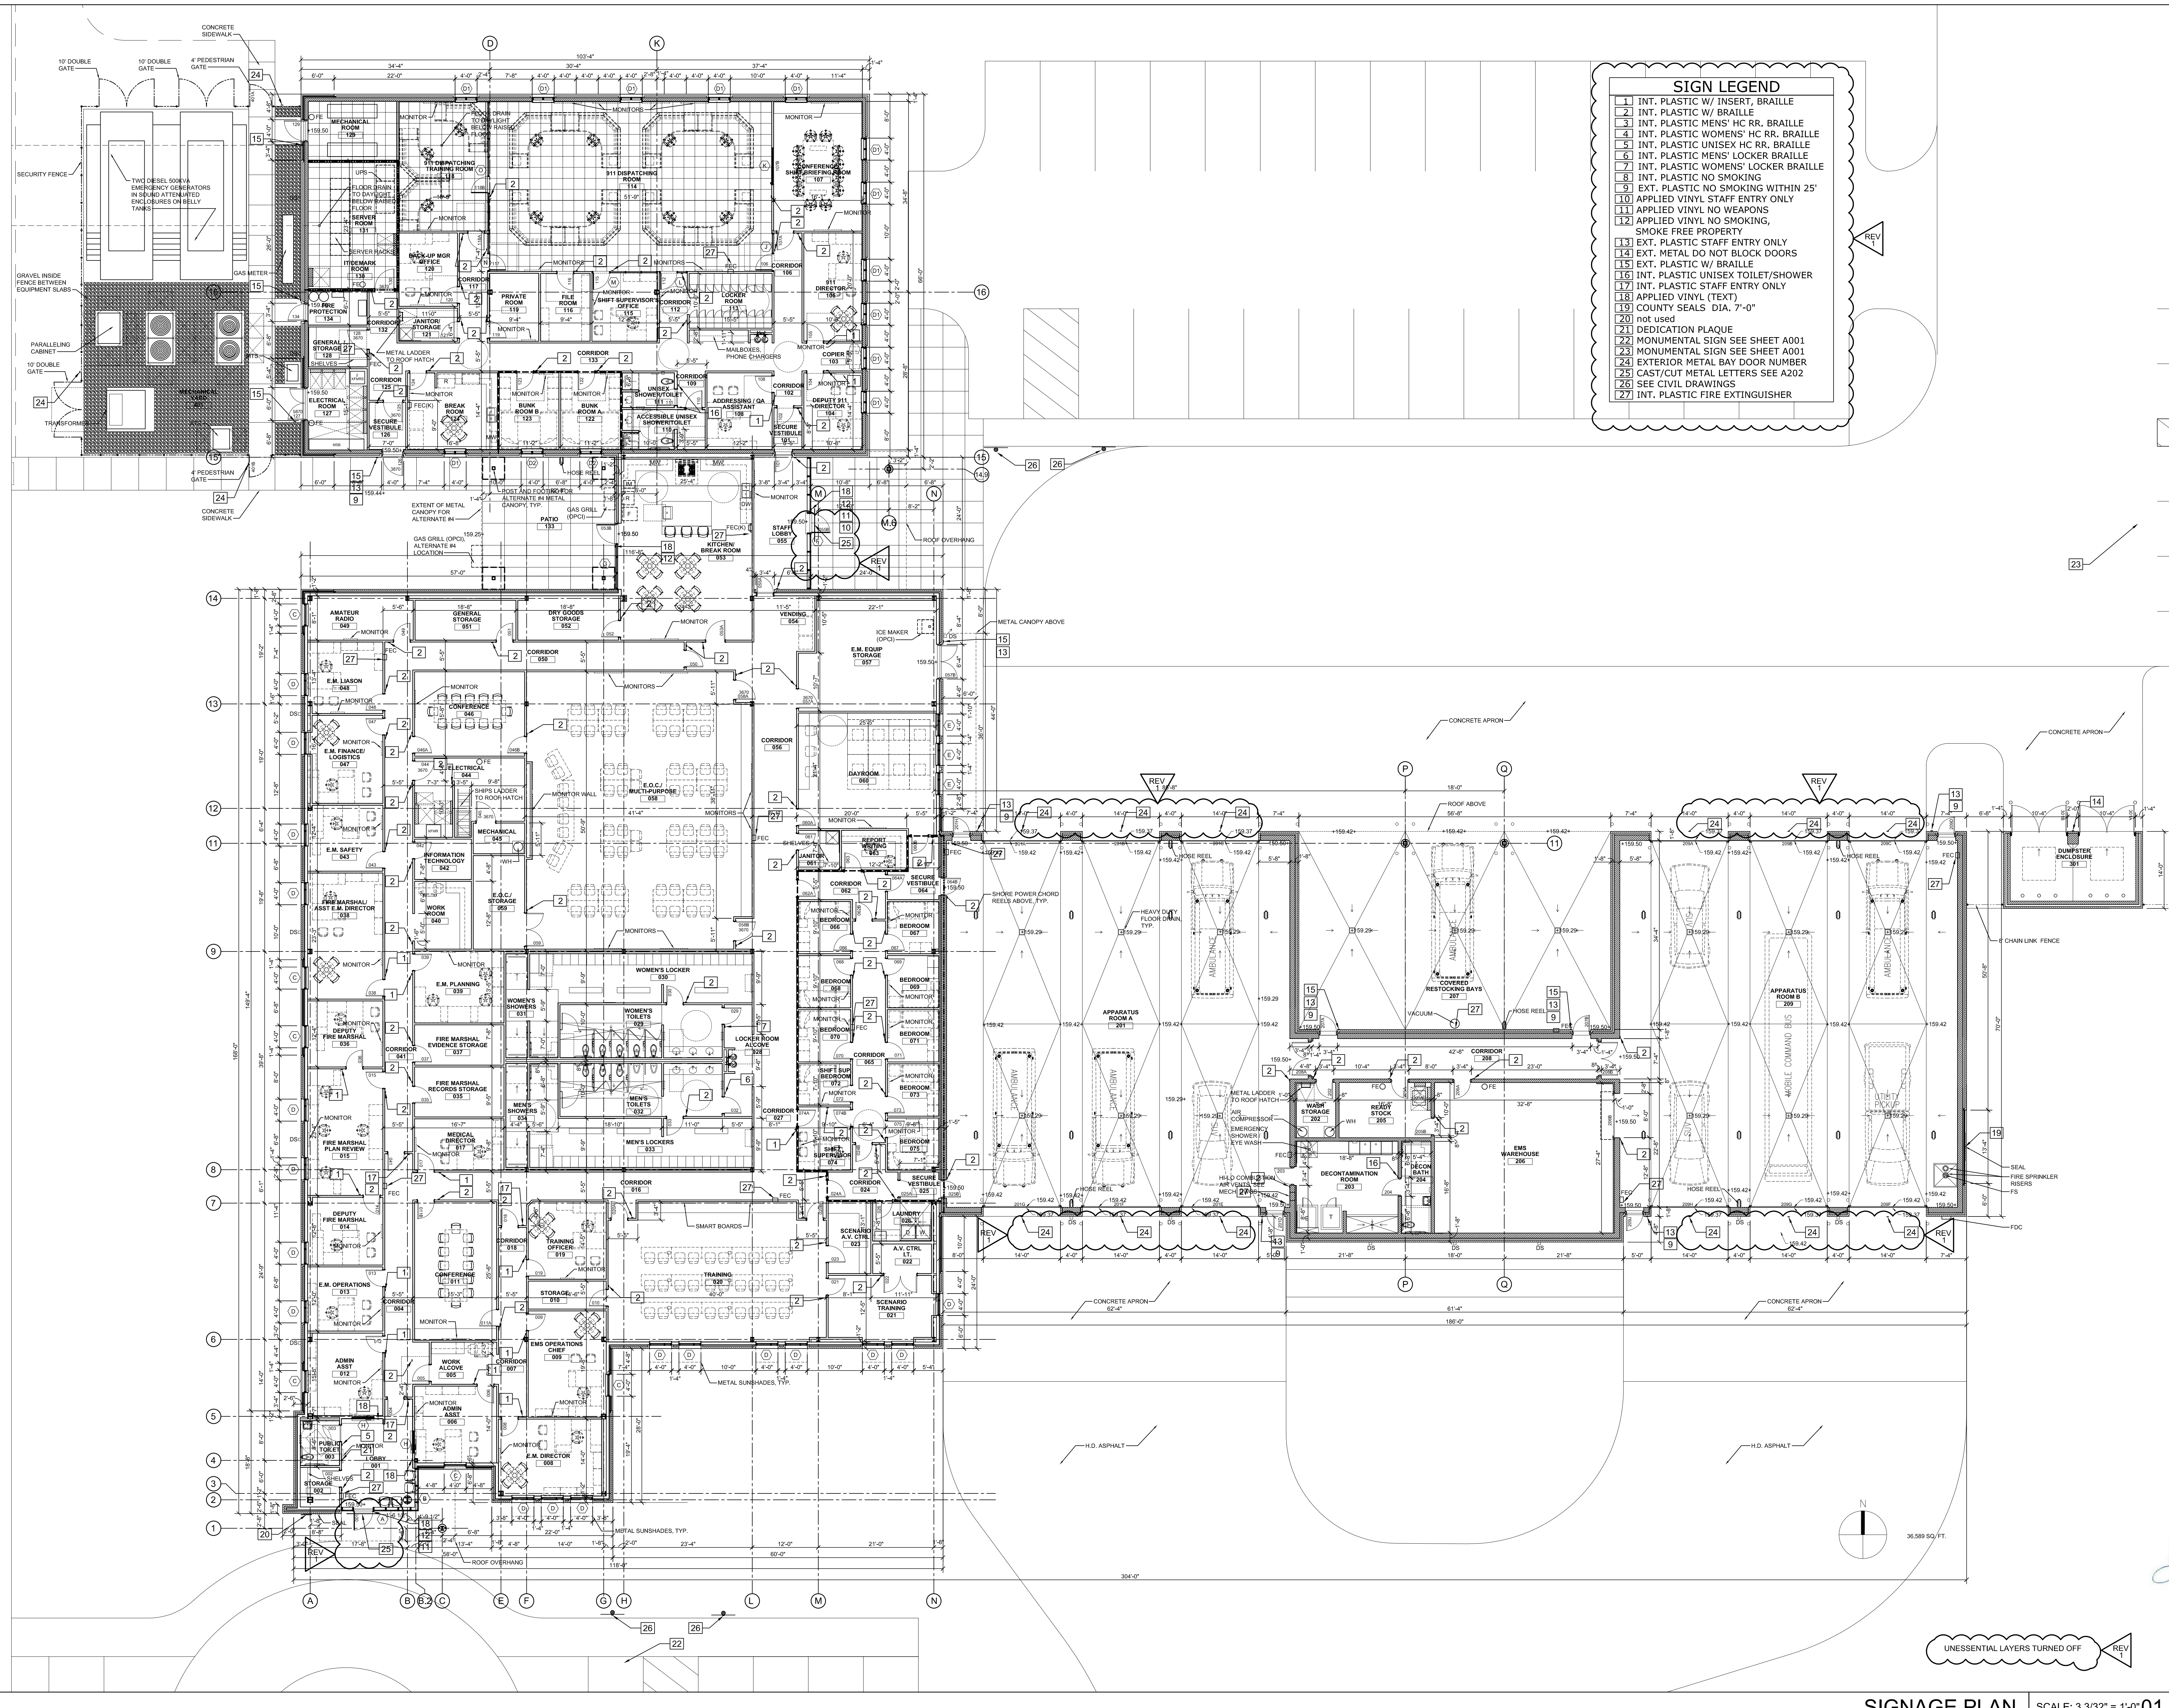

SIGNAGE PLAN SCALE: 3/32" = 1'-0" 01