


FILE NAME: BIM360/HF PACKAGE 3P1338.MEF SIM CTR-150082-E-V1
 PLOTTED: 6/10/2021 9:29:05 AM

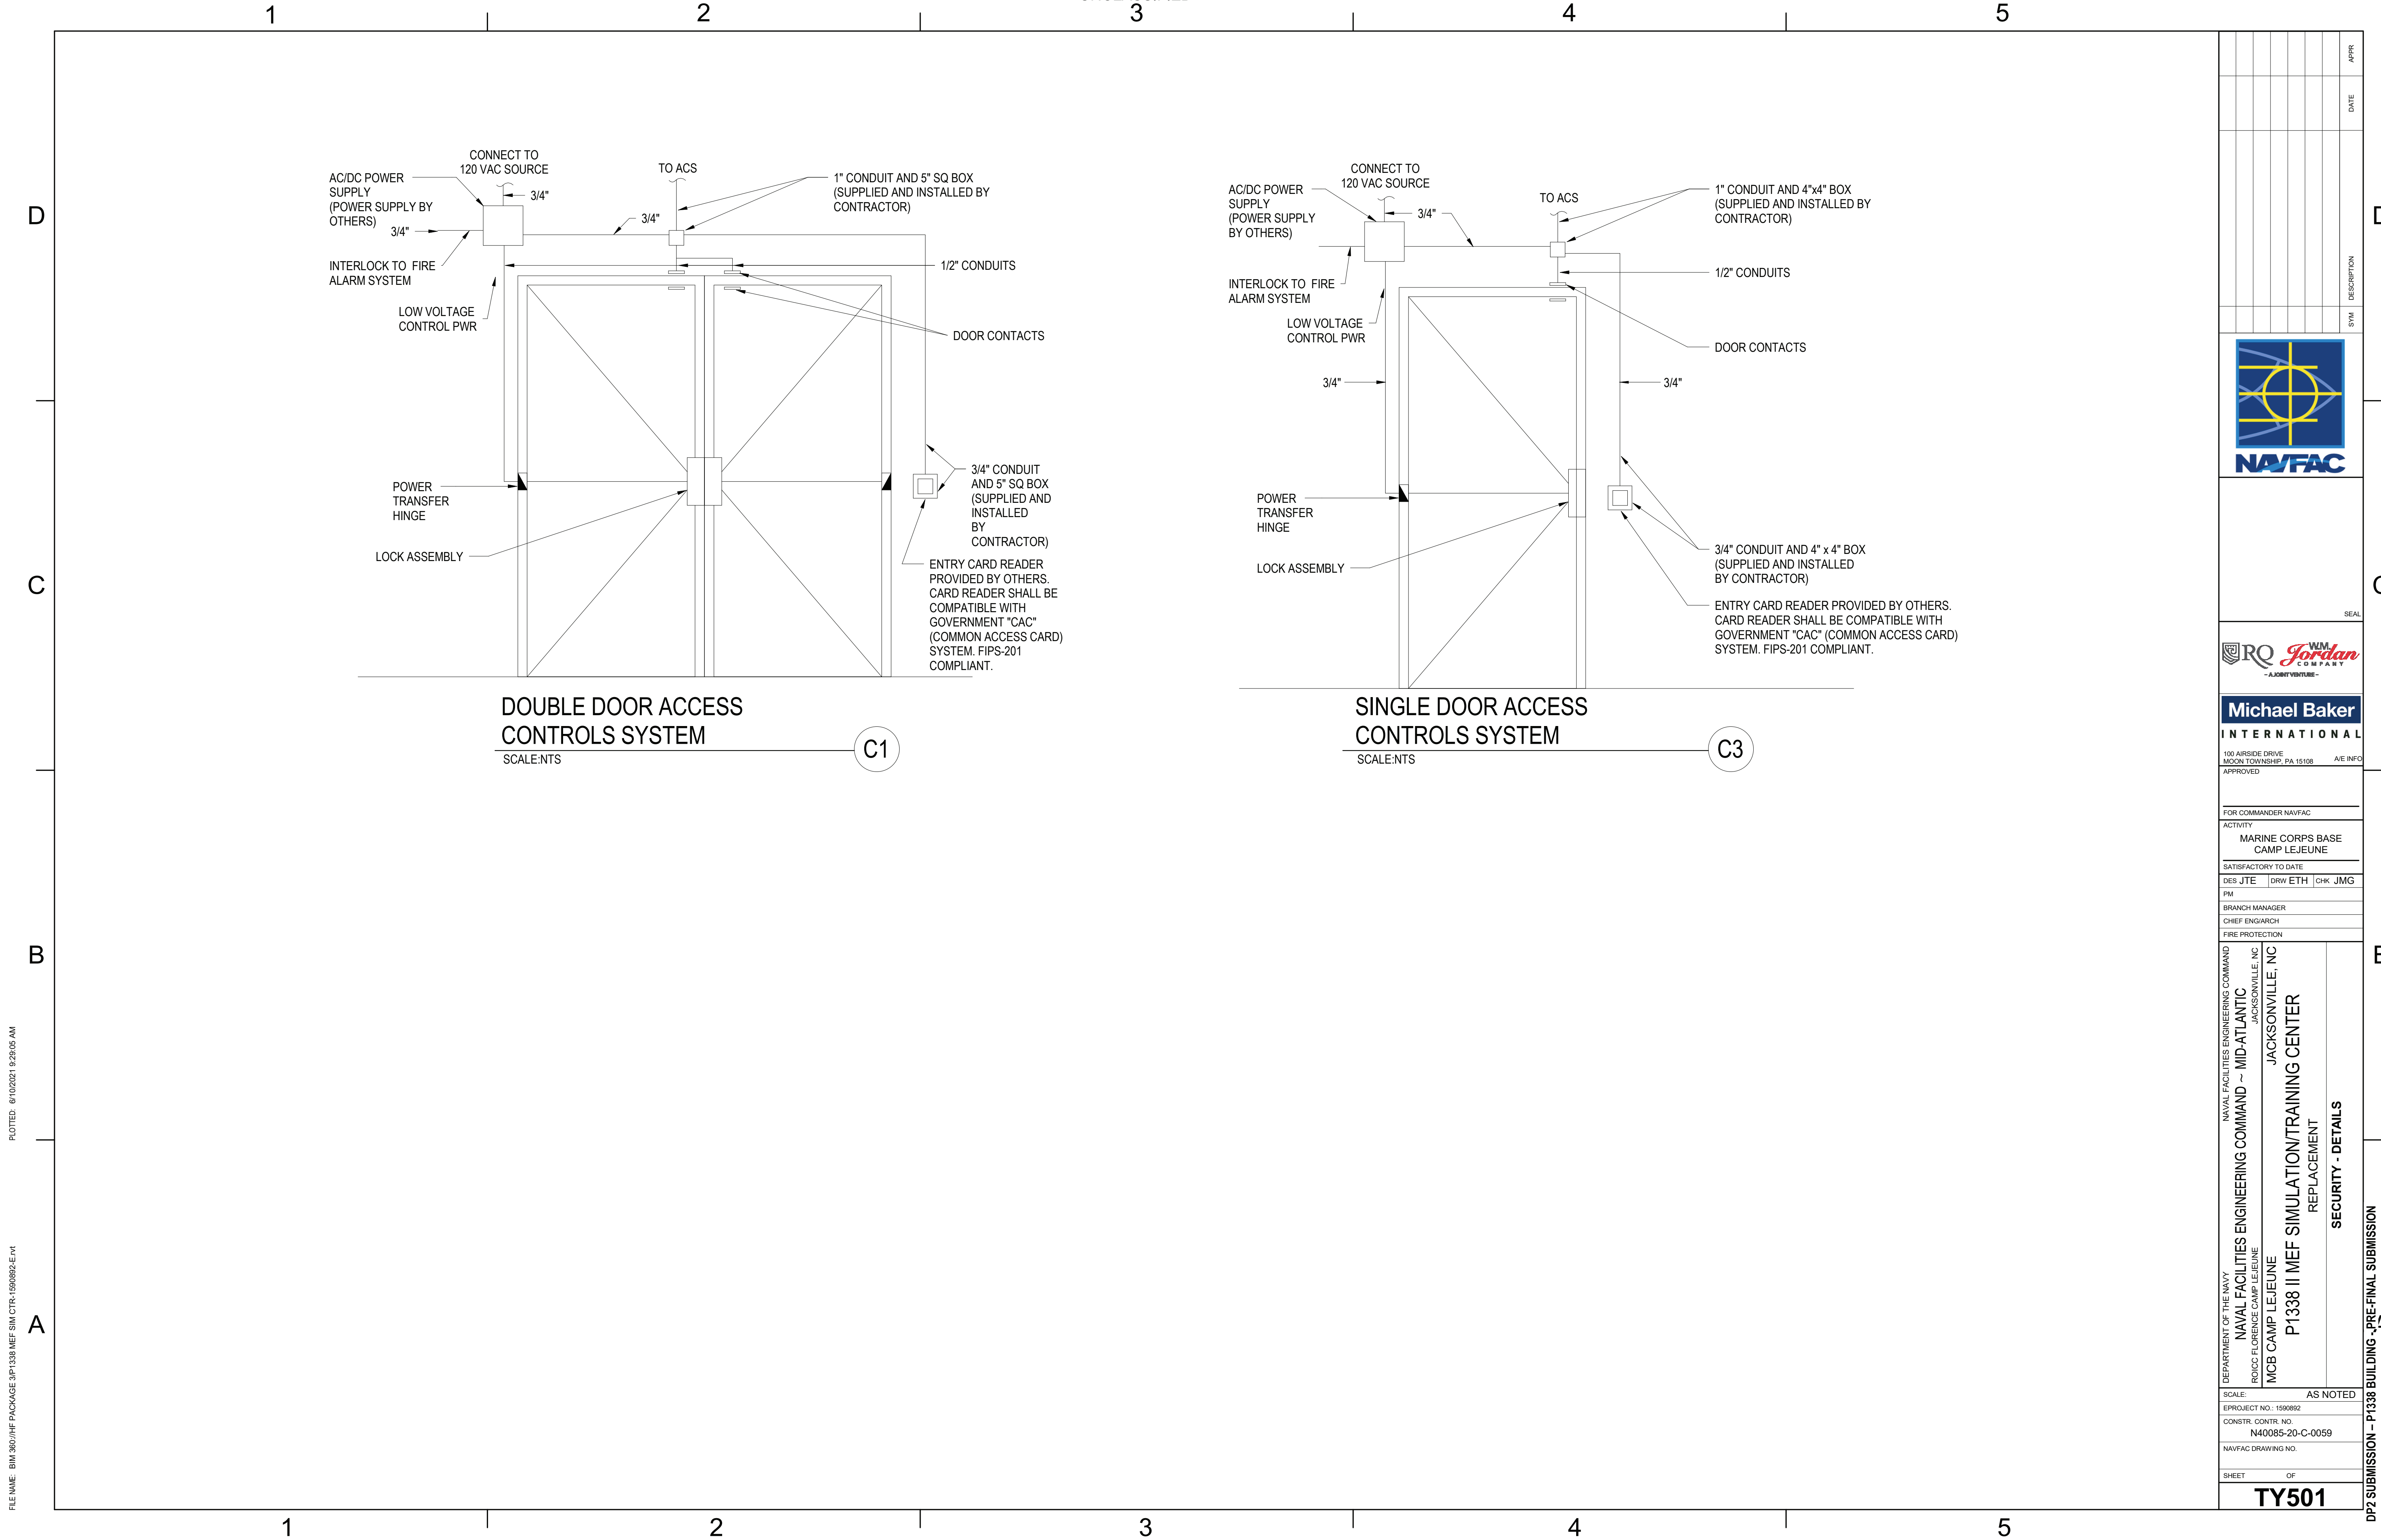

DOUBLE DOOR ACCESS CONTROLS SYSTEM




SCALE: NTS

C1

SINGLE DOOR ACCESS CONTROLS SYSTEM

SCALE: NTS

C3

APPR	
DATE	
SYMBOL	DESCRIPTION
	
	
	
100 AIRSIDE DRIVE MOON TOWNSHIP, PA 15108 APPROVED	
FOR COMMANDER NAVFAC	
ACTIVITY MARINE CORPS BASE CAMP LEJEUNE	
SATISFACTORY TO DATE DES: JTE DRW: ETH CHK: JMG	
PM	
BRANCH MANAGER	
CHIEF ENGINEER	
FIRE PROTECTION	
DEPARTMENT OF THE NAVY NAVAL FACILITIES ENGINEERING COMMAND NAVAL FACILITIES ENGINEERING COMMAND ~ MID-ATLANTIC ROICC FLORENCE CAMP LEJEUNE JACKSONVILLE, NC JACKSONVILLE, NC MCB CAMP LEJEUNE P1338 II MEF SIMULATION/TRAINING CENTER REPLACEMENT SECURITY - DETAILS	
SCALE: AS NOTED PROJECT NO.: 150082 CONSTR. CONTR. NO.: N40085-20-C-0059 NAVFAC DRAWING NO.: SHEET OF	
TY501	

UNCLASSIFIED

DP2 SUBMISSION - P1338 BUILDING - PRE-FINAL SUBMISSION

1

2

3

4

5

1

2

3

4

5

UNCLASSIFIED