

THIS DOCUMENT IS THE PROPERTY OF WSP USA BUILDINGS INC.

F

E



D

C

B


A

1/24/2023 12:47:16 PM

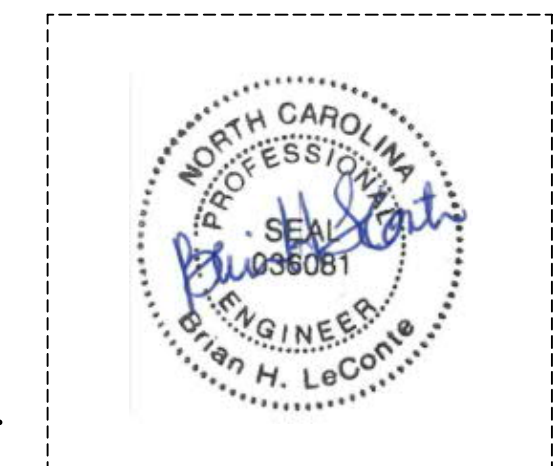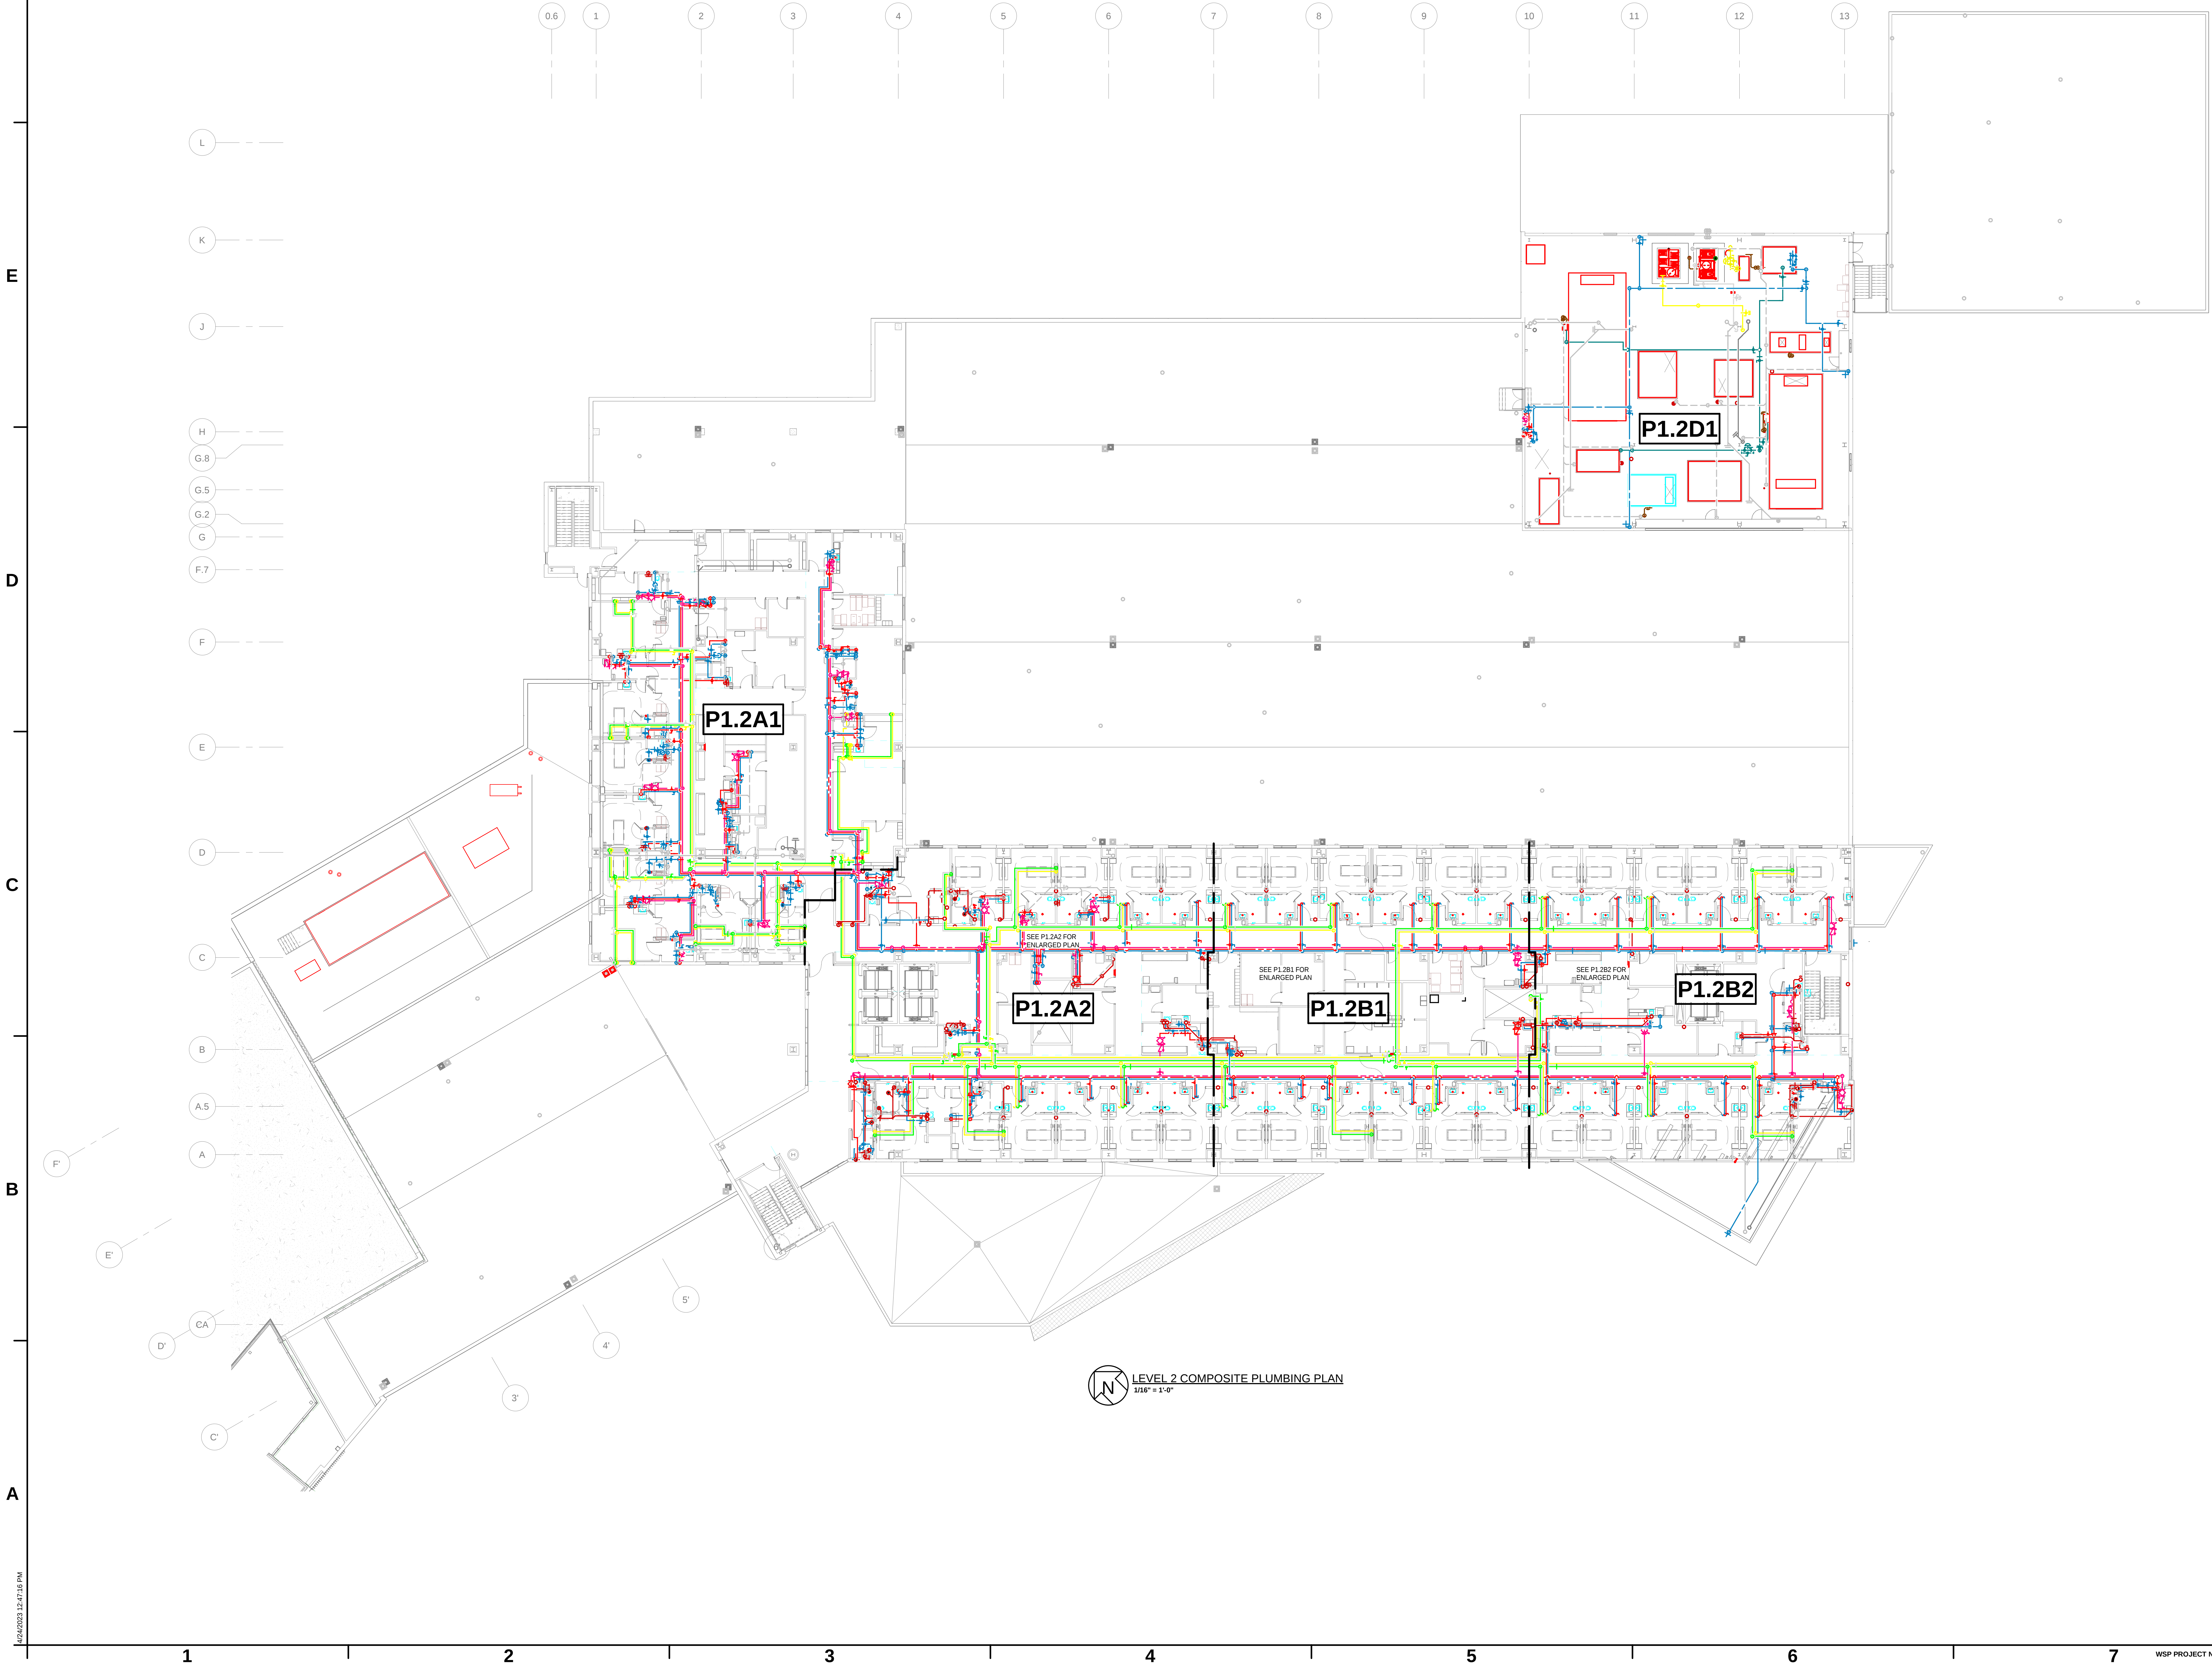

COPYRIGHT 2023. ALL RIGHTS RESERVED. PRINTED OR
ELECTRONIC DRAWINGS AND DOCUMENTATION MAY
NOT BE REPRODUCED IN ANY FORM WITHOUT WRITTEN
PERMISSION FROM LS3P ASSOCIATES LTD.


A	DATE	DESCRIPTION
A	2023.02.03	PERMIT SET
D	2023.04.25	IFC SET

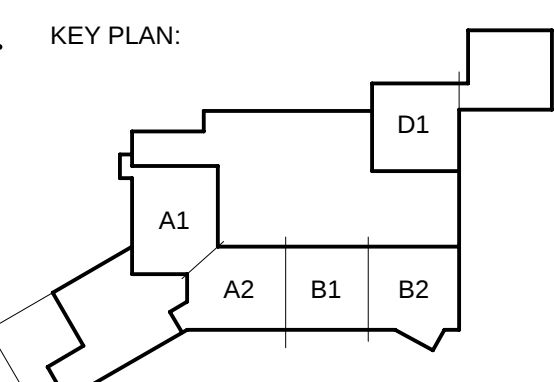


SHEET NAME:
LEVEL 2 COMPOSITE
PLUMBING PLAN

ORIG. SUBMISSION: 2023.02.03


SHEET: P1.2

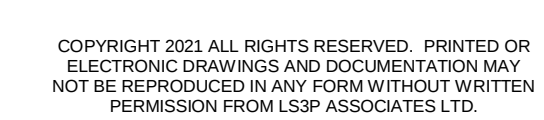


LS3P PROJECT: 7401-198520

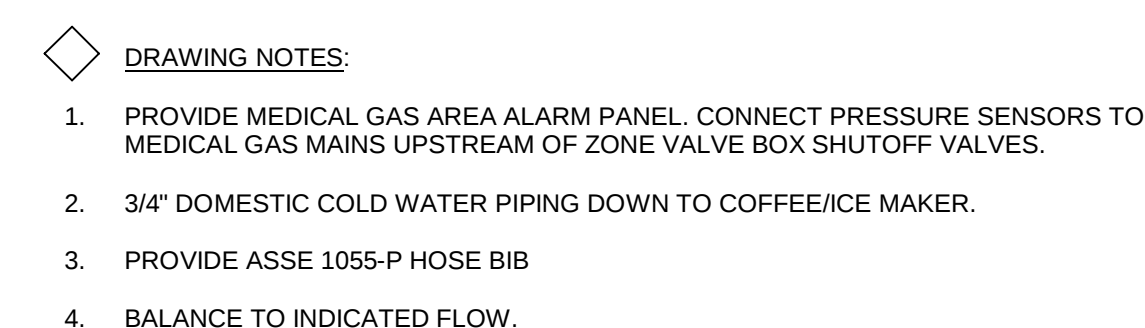PERMIT SET

 LEVEL 2 PART PLAN - NEW WORK - PLUMBING - AREA A1
1/4" = 1'-0"

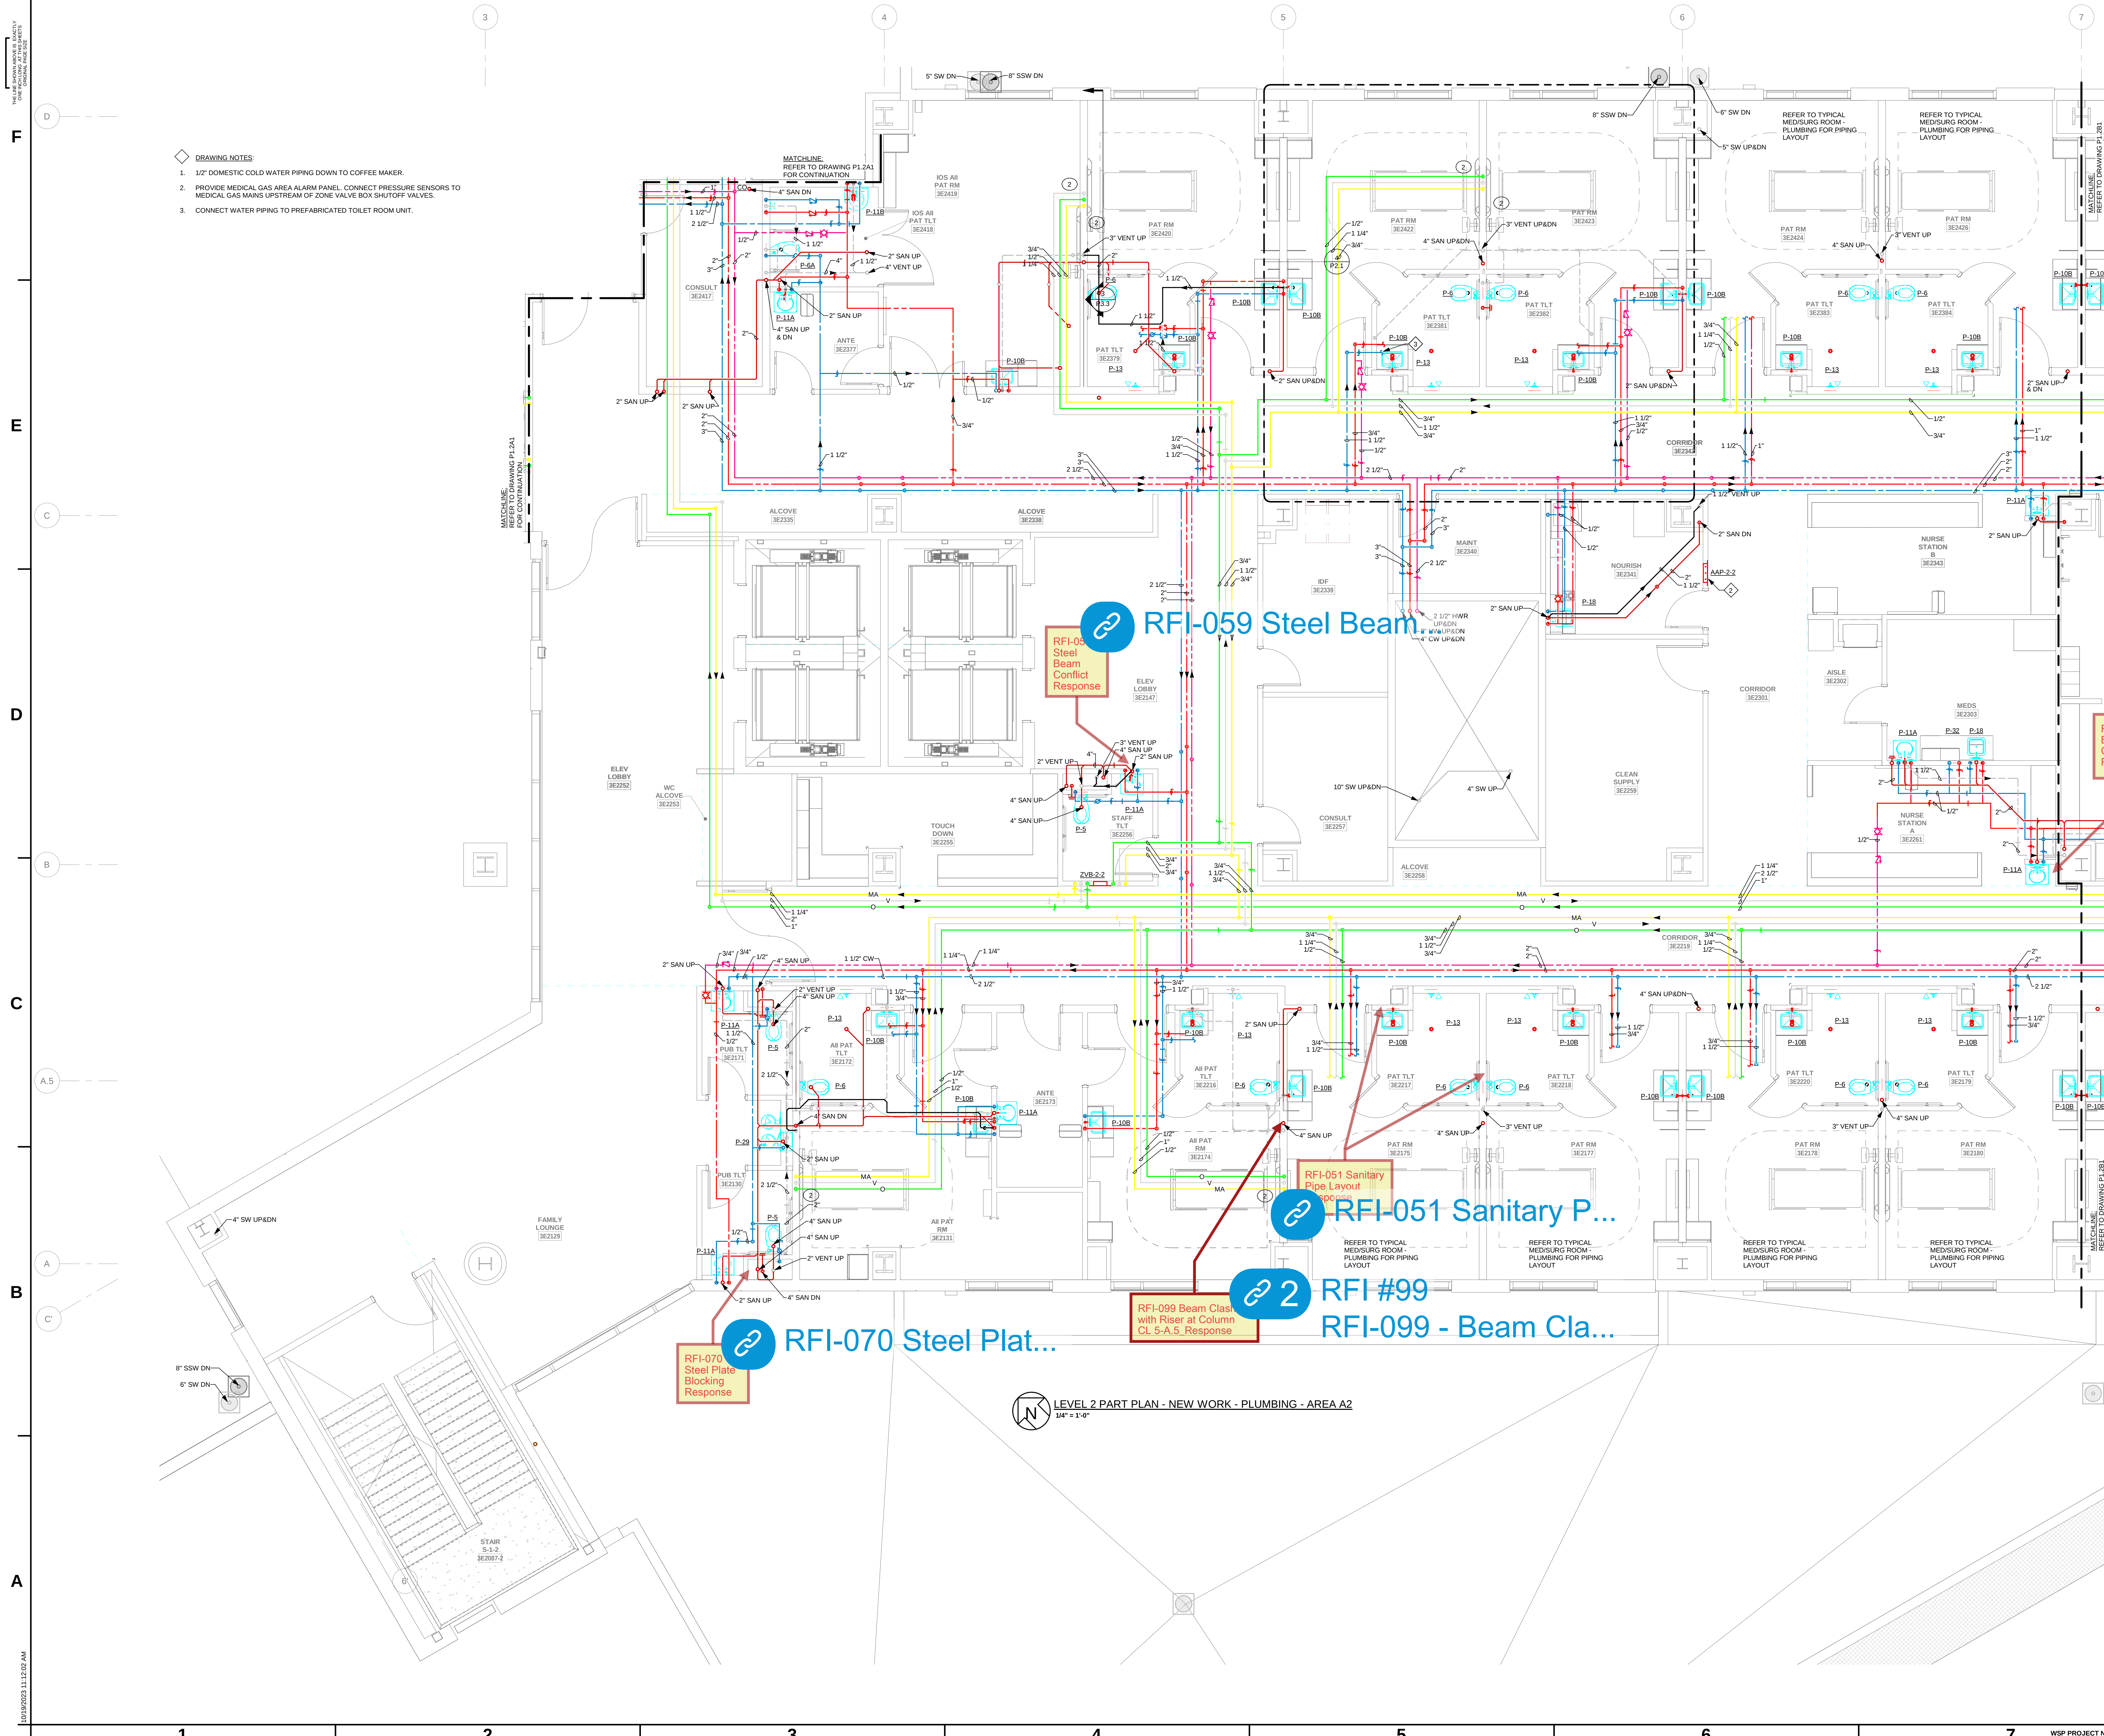PERMIT SET

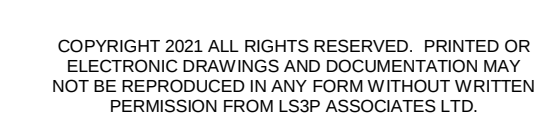

151 Scotts Hill Medical Drive Wilmington, NC 28411

PERMIT SET

THIS DRAWING IS THE PROPERTY OF NOVAT HEALTH. IT IS TO BE USED ONLY FOR THE PROJECT AND SITE SPECIFICALLY IDENTIFIED HEREIN.

F

E

D

C

B

A

10/10/2023 11:12:21 AM

DRAWING NOTES:

1. PROVIDE MEDICAL GAS AREA ALARM PANEL. CONNECT PRESSURE SENSORS TO MEDICAL GAS MAINS UPSTREAM OF ZONE VALVE BOX SHUTOFF VALVES.
2. PROVIDE ASSE 1055-P HOSE BIB FOR CONNECTION TO DETERGENT DISPENSER
3. 1/2" DOMESTIC COLD WATER LINE TO ICE MAKER

NOVAT HEALTH

Novat Health /
New Hanover
Regional Medical
Center


KahlerSlater

LS3P

101 NORTH THIRD STREET, SUITE 500
WILMINGTON, NORTH CAROLINA 28401
TEL. 910.790.9901 FAX. 910.790.3111
WWW.LS3P.COM

WSP

WSP USA Buildings Inc.
Formerly Leach Wallace Associates, Inc.
7007 Columbia Gateway Drive, Suite 250
Columbia, Maryland 21046
P. 410.579.8100

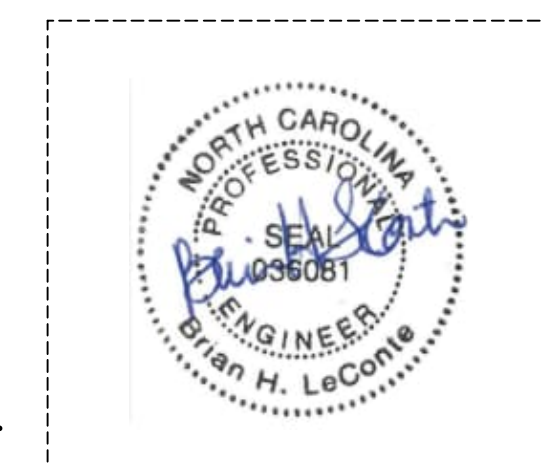


COPYRIGHT 2023 ALL RIGHTS RESERVED. PRINTED OR
ELECTRONIC DRAWINGS AND DOCUMENTATION MAY
NOT BE REPRODUCED IN ANY FORM WITHOUT WRITTEN
PERMISSION FROM LS3P ASSOCIATES LTD.

NH-NHRMC Scotts Hill Medical Center

151 Scotts Hill Medical Drive Wilmington, NC 28411

LS3P PROJECT: 7403-198520

A	DATE	DESCRIPTION
A	2023.02.03	PERMIT SET
B	2023.02.10	Addendum 01
C	2023.04.25	IFC SET
1	2023.07.07	AS1.01
2	2023.07.28	AS1.02
3	2023.10.19	AS1.05 ROOM NUMBERS

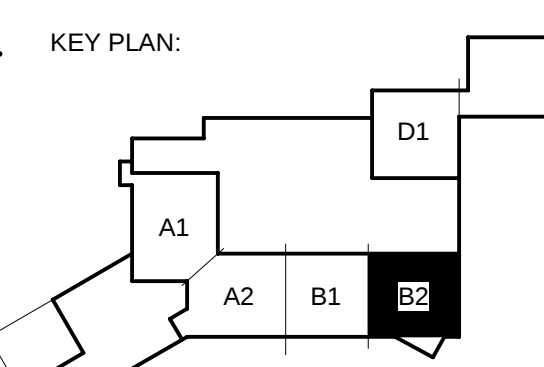

SHEET NAME:
LEVEL 2 PART PLAN -
NEW WORK -
PLUMBING - AREA B2

ORIG. SUBMISSION: 2023.02.03

SHEET:
P1.2B2

PERMIT SET

LEVEL 2 PART PLAN - NEW WORK - PLUMBING - AREA B2
1/4" = 1'-0"

WSP PROJECT NO.: B2101351.000

