

THIS DOCUMENT IS THE PROPERTY OF WSP USA BUILDINGS, INC. IT IS TO BE USED ONLY FOR THE PROJECT AND SITE SPECIFICALLY IDENTIFIED HEREON. IT IS NOT TO BE REPRODUCED OR TRANSMITTED IN ANY FORM OR BY ANY MEANS, ELECTRONIC OR MECHANICAL, WITHOUT THE WRITTEN PERMISSION OF WSP USA BUILDINGS, INC.

F

E

D

C

B

A

1/24/2023 12:48:31 PM

1

2

3


4

5


6

7

WSP PROJECT NO.: B2101351.000

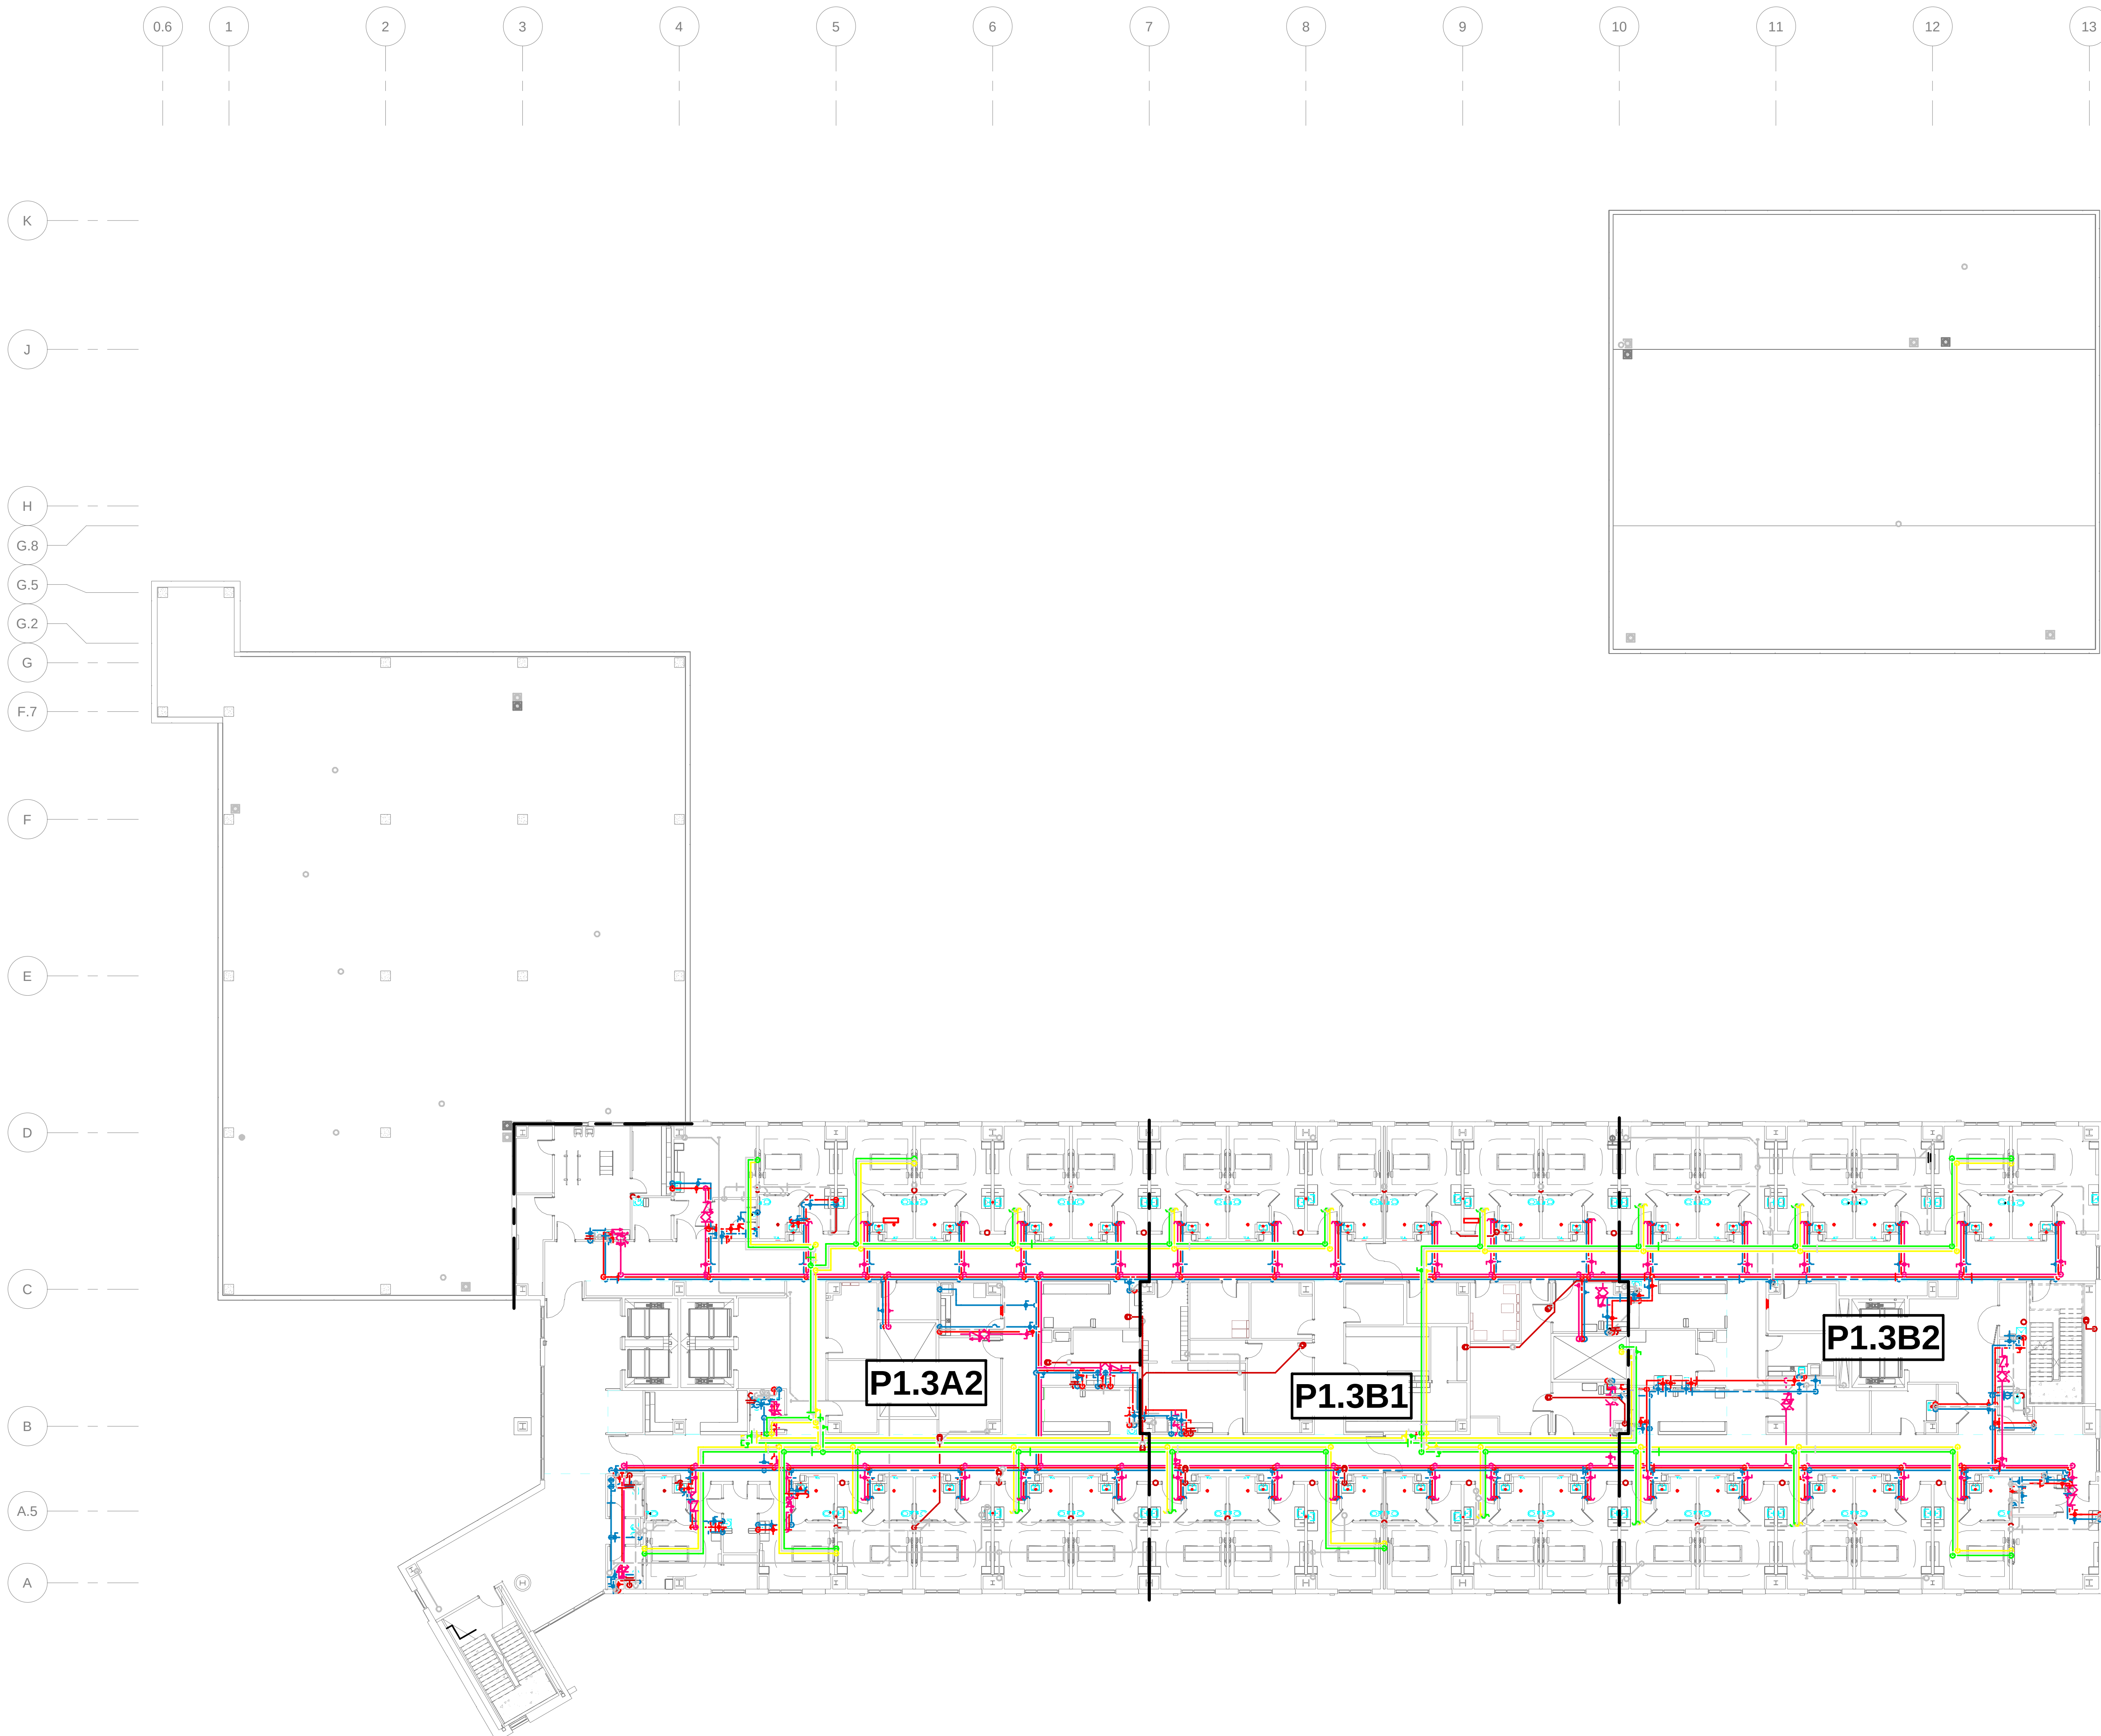


LEVEL 3 COMPOSITE PLUMBING PLAN
1/8" = 1'-0"

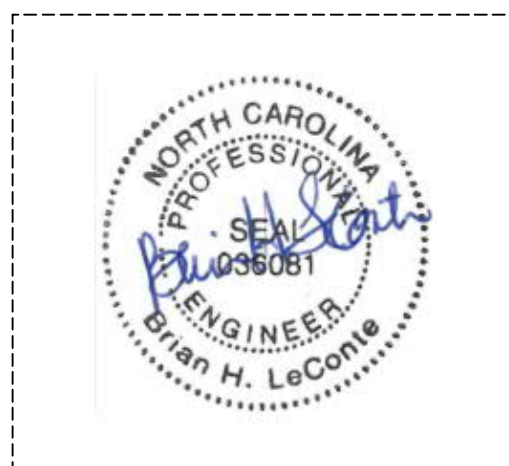

COPYRIGHT 2023. ALL RIGHTS RESERVED. PRINTED OR
ELECTRONIC DRAWINGS AND DOCUMENTATION MAY
NOT BE REPRODUCED IN ANY FORM WITHOUT WRITTEN
PERMISSION FROM LS3P ASSOCIATES LTD.


A	DATE	DESCRIPTION
A	2023.02.03	PERMIT SET
D	2023.04.25	IFC SET

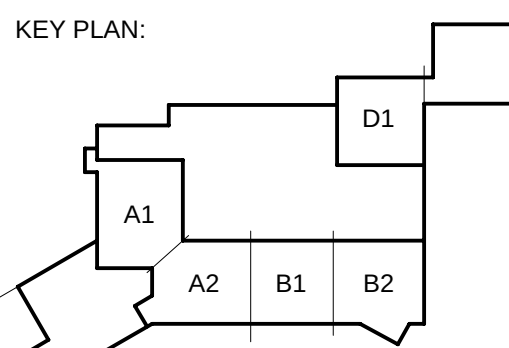


SHEET NAME:
LEVEL 3 COMPOSITE
PLUMBING PLAN

ORIG SUBMISSION: 2023.02.03

SHEET: P1.3

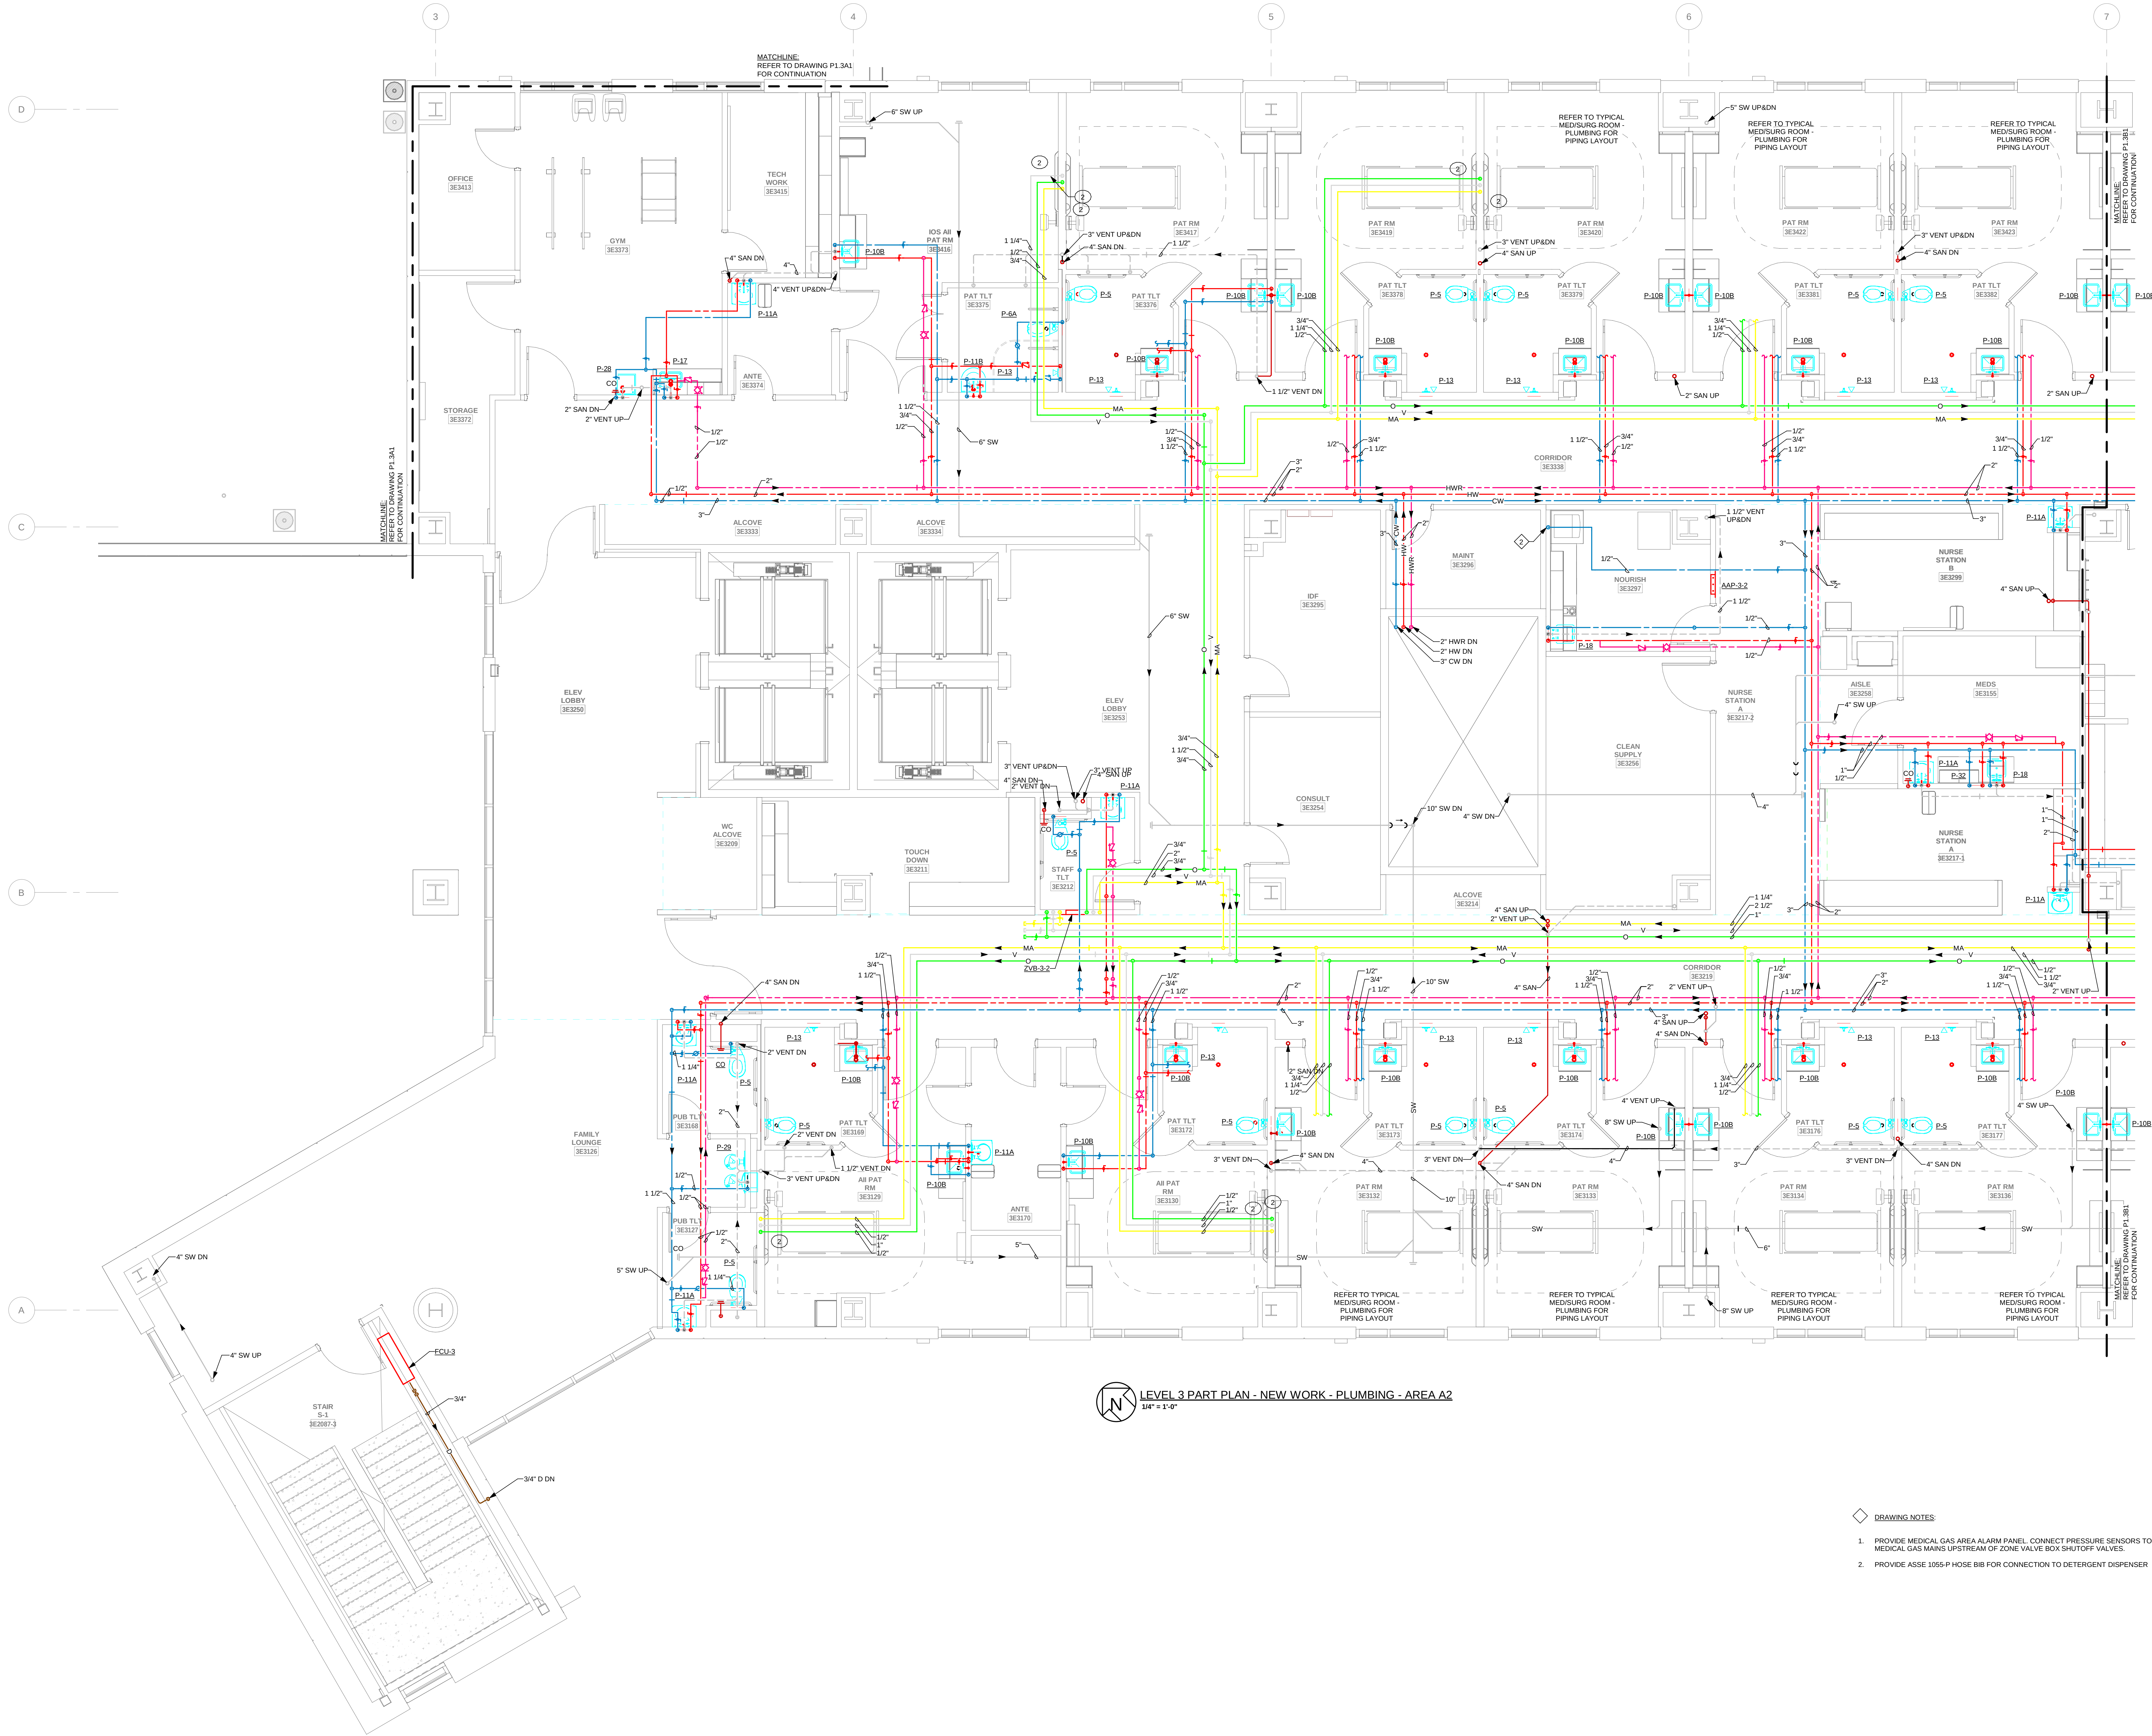

A	DATE	DESCRIPTION
A	2023.02.03	PERMIT SET
B	2023.03.23	Addendum 02
C	2023.05.25	IFC SET
D	2023.07.07	ASL 01
E	2023.07.28	ASL 02
F	2023.10.19	ASL 05 ROOM NUMBERS

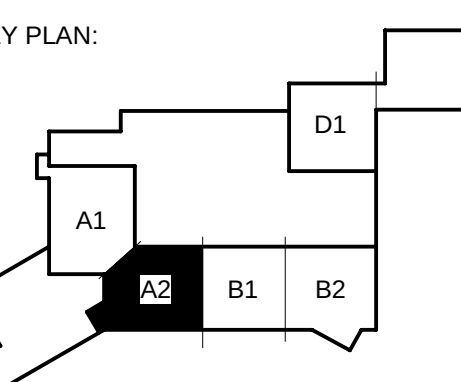

SHEET NAME:
LEVEL 3 PART PLAN - NEW WORK -
PLUMBING - AREA A2

ORIG. SUBMISSION: 2023.02.03

SHEET:
P1.3A2

PERMIT SET

PERMIT SET

