

SPECIALTY LIGHT FIXTURE SCHEDULE

TYPE	ROOM	FIXTURE DESCRIPTION	MANUFACTURER	MODEL	LAMPS		MOUNTING
					LAMP #	LAMP TYPE	
M1		LED Recessed Trimless, 1 Light					
M1		LED Recessed Trimless, 1 Light					
M1		LED Recessed Trimless, 1 Light					
M1		LED Recessed Trimless, 1 Light					
M1		LED Recessed Trimless, 1 Light					
M1		LED Recessed Trimless, 1 Light					
M1		LED Recessed Trimless, 1 Light					
P1		Suspended luminaire					
P1		Suspended luminaire					
P2		Suspended luminaire					
P2		Suspended luminaire					
P2		Suspended luminaire					
P2		Suspended luminaire					
P3		Pendant - Reception Desk					
P3		Pendant - Reception Desk					
P3		Pendant - Reception Desk					
P6		Pendant - Register					
P6		Pendant - Register					
P6		Pendant - Register					
P8		Pendant - Conference Table					
P9		Suspended luminaire					
P9		Suspended luminaire					
SC1		Wall Sconce - Picture Light					
SC2		Wall Sconce					
SC2		Wall Sconce					
SC2		Wall Sconce					
SC2		Wall Sconce					
SC2		Wall Sconce					
SC2		Wall Sconce					
SC3		Wall Sconce - Over Mirror					
SM1-D		Short Cylinder Surface Mount - Directional					
SM1-D		Short Cylinder Surface Mount - Directional					
SM1-D		Short Cylinder Surface Mount - Directional					
SM1-D		Short Cylinder Surface Mount - Directional					
SM1-D		Short Cylinder Surface Mount - Directional					
SM1-D		Short Cylinder Surface Mount - Directional					
SM1-D		Short Cylinder Surface Mount - Directional					
SM1-D		Short Cylinder Surface Mount - Directional					
SM2		Short Cylinder Surface Mount					
SM2		Short Cylinder Surface Mount					
SM2		Short Cylinder Surface Mount					
SM2		Short Cylinder Surface Mount					
SM2		Short Cylinder Surface Mount					
SM2		Short Cylinder Surface Mount					
SM2		Short Cylinder Surface Mount					
P4	A-110 - TEEN	Suspended acoustic pendant					
P4	A-110 - TEEN	Suspended acoustic pendant					
P4	A-110 - TEEN	Suspended acoustic pendant					
P4	A-110 - TEEN	Suspended acoustic pendant					
P4	A-110 - TEEN	Suspended acoustic pendant					
P4	A-110 - TEEN	Suspended acoustic pendant					
P4	A-110 - TEEN	Suspended acoustic pendant					
P4	A-110 - TEEN	Suspended acoustic pendant					
SC2	A-113 - DINING HALL	Wall Sconce					
SC2	A-113 - DINING HALL	Wall Sconce					
SC3	A-113 - DINING HALL	Wall Sconce - Over Mirror					
SC3	A-113 - DINING HALL	Wall Sconce - Over Mirror					
SM4	A-113 - DINING HALL	Surface Mount Chanedlier					
SM4	A-113 - DINING HALL	Surface Mount Chanedlier					
SM4	A-113 - DINING HALL	Surface Mount Chanedlier					
SM4	A-113 - DINING HALL	Surface Mount Chanedlier					
SM4	A-113 - DINING HALL	Surface Mount Chanedlier					
P11	A-116 - WOMEN'S	Suspended luminaire					
P11	A-116 - WOMEN'S	Suspended luminaire					
P10	A-117 - NURSERY	Suspended luminaire					
P10	A-117 - NURSERY	Suspended luminaire					
P12	A-118 - MEN'S	Suspended luminaire					
P12	A-118 - MEN'S	Suspended luminaire					
M1	A-121 - SHUL LOBBY	LED Recessed Trimless, 1 Light					
SC4	A-121 - SHUL LOBBY	Wall Sconce					
SC4	A-121 - SHUL LOBBY	Wall Sconce					
SC4	A-121 - SHUL LOBBY	Wall Sconce					
M1	A-122 - SHUL	LED Recessed Trimless, 1 Light					

SPECIALTY LIGHT FIXTURE SCHEDULE


TYPE	ROOM	FIXTURE DESCRIPTION	MANUFACTURER	MODEL	LAMPS		MOUNTING
					LAMP #	LAMP TYPE	
M1	A-122 - SHUL	LED Recessed Trimless, 1 Light					
M1	A-122 - SHUL	LED Recessed Trimless, 1 Light					
M1	A-122 - SHUL	LED Recessed Trimless, 1 Light					
M1	A-122 - SHUL	LED Recessed Trimless, 1 Light					
M1	A-122 - SHUL	LED Recessed Trimless, 1 Light					
M1	A-122 - SHUL	LED Recessed Trimless, 1 Light					
M1	A-122 - SHUL	LED Recessed Trimless, 1 Light					
M3	A-122 - SHUL	LED Recessed Trimless, 3 Light					
M3	A-122 - SHUL	LED Recessed Trimless, 3 Light					
M3	A-122 - SHUL	LED Recessed Trimless, 3 Light					
P14	A-122 - SHUL	Suspended luminaire					
P14	A-122 - SHUL	Suspended luminaire					
P14	A-122 - SHUL	Suspended luminaire					
M1	A-122-SHUL	LED Recessed Trimless, 1 Light					
M1	A-122-SHUL	LED Recessed Trimless, 1 Light					



DRAWING SET: CONSTRUCTION DOCUMENTS  
 RELEASE DATE: 20 DEC 2024

PRINTED OR ELECTRONIC DRAWINGS AND DOCUMENTATION MAY NOT BE REPRODUCED IN ANY FORM WITHOUT WRITTEN PERMISSION FROM KERSTING ARCHITECTURE, INC.  
 COPYRIGHT 2024. ALL RIGHTS RESERVED.

**CHABAD OF WILMINGTON**  
 JEWISH COMMUNITY CENTER  
 2317 Market Street  
 Wilmington, North Carolina 28403  
 PROJECT NO. 24-1

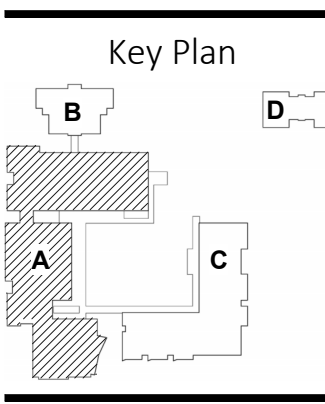

OVERALL RCP - AREA A




**CEILING TYPES**

- CLG 1 5/8" OYPSUM BOARD ON 12" RESILIENT CHANNEL, PAINTED
- CLG 2 NOT USED
- CLG 3 2X2 ACT CEILING TILE AND GRID, REGULAR EDGE
- CLG 4 NOT USED
- CLG 5 NOT USED
- CLG 6 NOT USED
- CLG 7 NOT USED
- CLG 8 NOT USED
- CLG 9 DECORATIVE SUSPENDED FELT CLOUD CEILING TILE
- CLG 10 DECORATIVE SUSPENDED CEILING TILE
- CLG 11 DECORATIVE SUSPENDED CEILING TILE

**LIGHTING FIXTURE LEGEND**

SEE SHEET AX.XX FOR ADDITIONAL INFO ON SPECIALTY LIGHTING

- P1 ELEGANT LIGHTING  
SKU: 3500D9G
- P2 JULIE NEILL TALIA MEDIUM CHANDELIER  
VISUAL COMFORT & CO.  
SKU: JN 5111G/CS
- P3 ELEGANT LIGHTING  
SKU: 3000D20G
- P4 LUMENS RECOVERY LED PENDANT  
BY GEORGE KOVAKS
- SC1 KELLY WEARSTLER STRETTO  
MEDIUM SCONCE  
VISUAL COMFORT & CO.  
SKU: KW 2721AB-FG
- SC2 KELLY WEARSTLER KULMA  
SMALL SCONCE  
VISUAL COMFORT & CO.  
SKU: 7000WKLMS2710BUNV
- GM LIGHTING 45 DEGREE ANGLES  
ARCHITECTURAL ALUMINUM MOUNTING  
CHANNEL (LED-CHL-45) W/ FROSTED  
WHITE LENS AND LED TAPE
- W..... WET LOCATION - GM LIGHTING 45 DEGREE  
ANGLES ARCHITECTURAL ALUMINUM  
MOUNTING CHANNEL (LED-CHL-45) W/  
FROSTED WHITE LENS AND LED TAPE FOR  
WET LOCATION
- 4" RECESSED CAN
- 2" RECESSED CAN

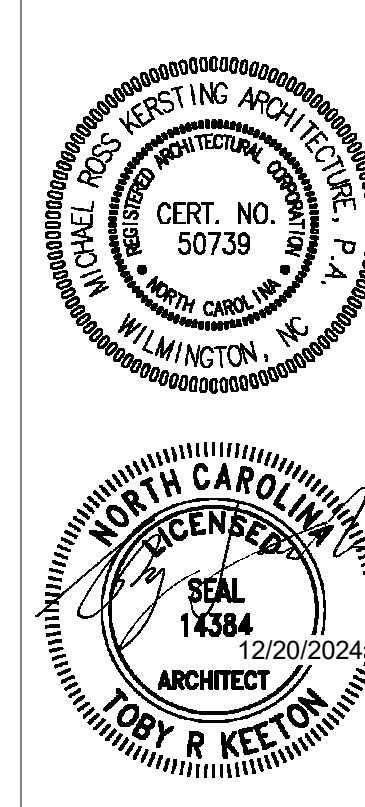


DRAWING SET: CONSTRUCTION DOCUMENTS  
RELEASE DATE: 20 DEC 2024

PRINTED OR ELECTRONIC DRAWINGS AND DOCUMENTATION MAY NOT BE REPRODUCED IN ANY FORM WITHOUT WRITTEN PERMISSION FROM KERSTING ARCHITECTURE, INC. COPYRIGHT 2024. ALL RIGHTS RESERVED.


**CHABAD OF WILMINGTON**  
JEWISH COMMUNITY CENTER  
2317 Market Street  
Wilmington, North Carolina 28403  
PROJECT NO. 24-1


**KERSTING**  
ARCHITECTURE  
4022 MARKET STREET SUITE 201 - WILMINGTON, NC 28403 - (910) 765-1348

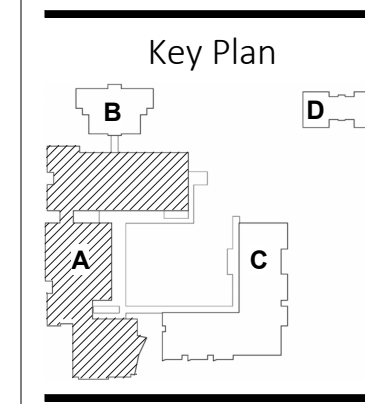

RCP- PARTIAL- AREA  
A.1

**A1.51-A**

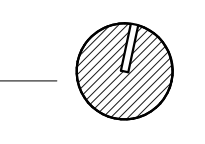

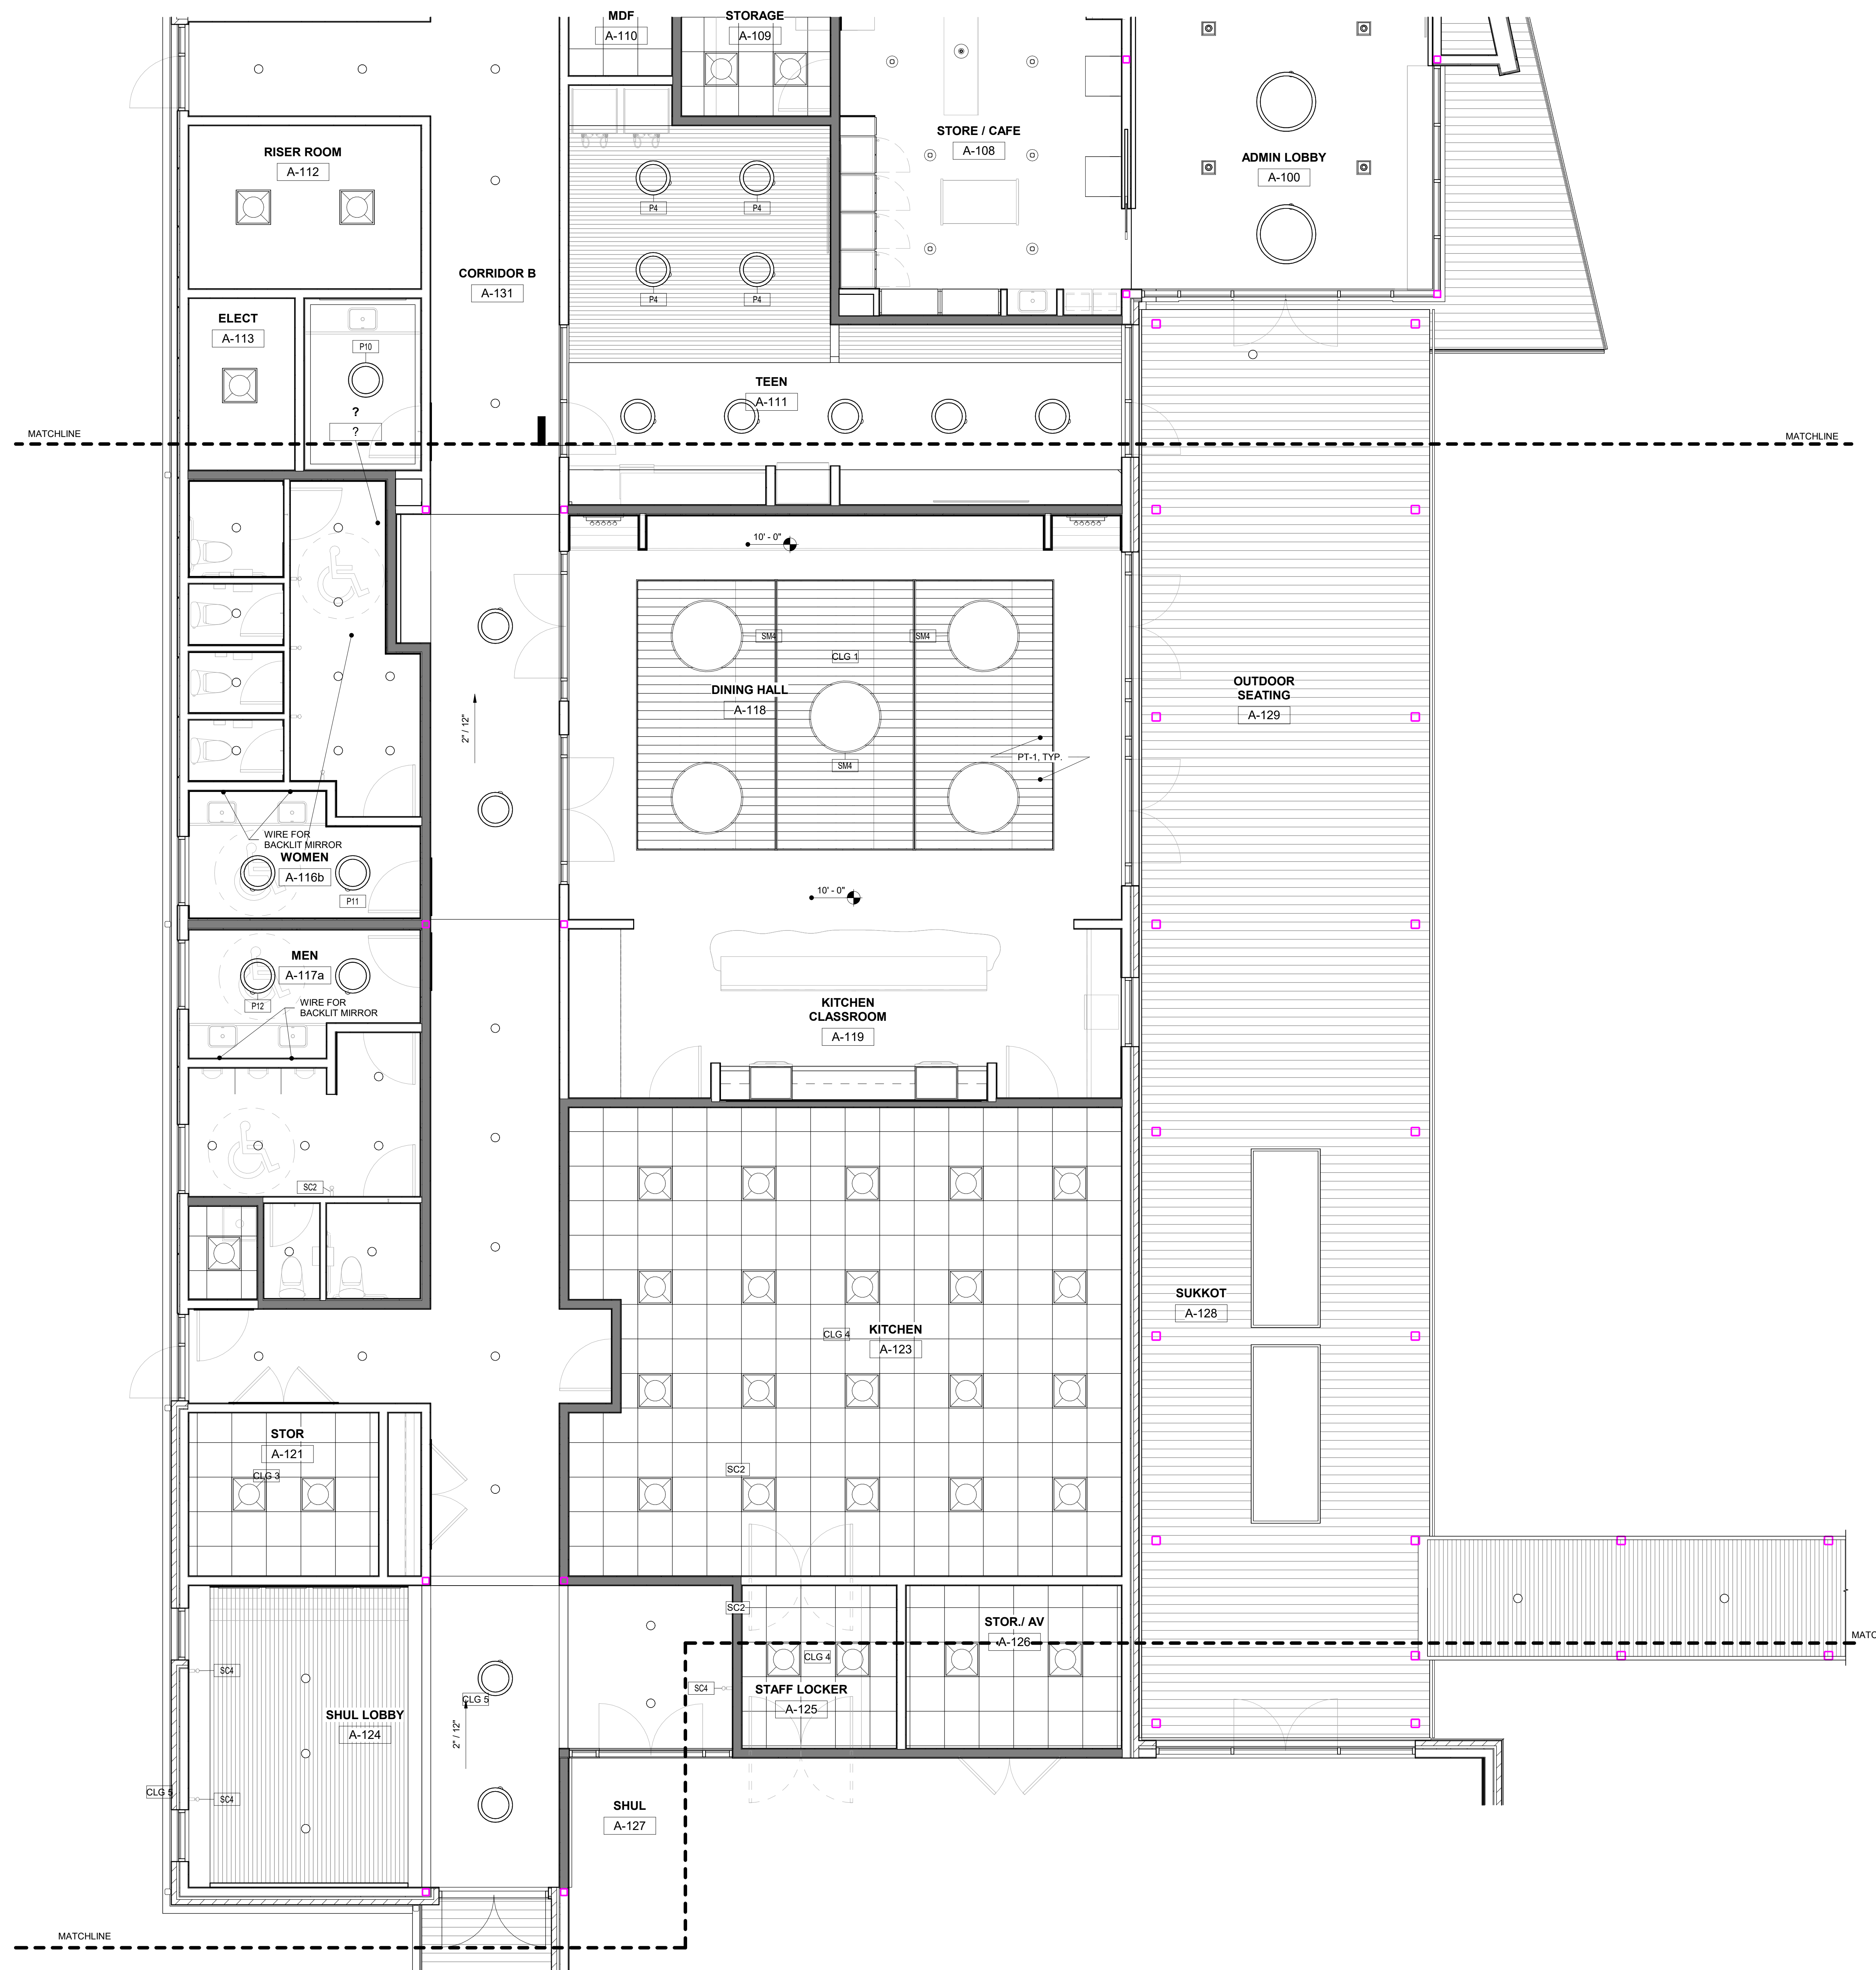


**CEILING TYPES**

CLG 1	6" OYBLSM BOARD ON 12" RESILIENT CHANNEL, PAINTED
CLG 2	NOT USED
CLG 3	2x2 ACT CEILING TILE AND GRID, REGULAR EDGE
CLG 4	NOT USED
CLG 5	NOT USED
CLG 6	NOT USED
CLG 7	NOT USED
CLG 8	NOT USED
CLG 9	DECORATIVE SUSPENDED FELT CLOUD CEILING TILE
CLG 10	DECORATIVE SUSPENDED CEILING TILE
CLG 11	DECORATIVE SUSPENDED CEILING TILE


**LIGHTING FIXTURE LEGEND**

- SEE SHEET AX-XX FOR ADDITIONAL INFO ON SPECIALTY LIGHTING
- P1 ELEGANT LIGHTING  
SKU: 3500D9G
  - P2 JULIE NEILL TALIA MEDIUM CHANDELIER  
VISUAL COMFORT & CO.  
SKU: JN 5111G/CS
  - P3 ELEGANT LIGHTING  
SKU: 3000D20G
  - P4 LUMENS RECOVERY LED PENDANT  
BY GEORGE KOVAKS
  - SC1 KELLY WEARSTLER STRETTO  
MEDIUM SCONCE  
VISUAL COMFORT & CO.  
SKU: KW 2721AB-FG
  - SC2 KELLY WEARSTLER KULMA  
SMALL SCONCE  
VISUAL COMFORT & CO.  
SKU: 7000WKLMS2710BUNV
  - ..... GM LIGHTING 45 DEGREE ANGLES  
ARCHITECTURAL ALUMINUM MOUNTING  
CHANNEL (LED-CHL-45) W/ FROSTED  
WHITE LENS AND LED TAPE
  - W..... WET LOCATION - GM LIGHTING 45 DEGREE  
ANGLES ARCHITECTURAL ALUMINUM  
MOUNTING CHANNEL (LED-CHL-45) W/  
FROSTED WHITE LENS AND LED TAPE FOR  
WET LOCATION
  - 4" RECESSED CAN
  - 2" RECESSED CAN

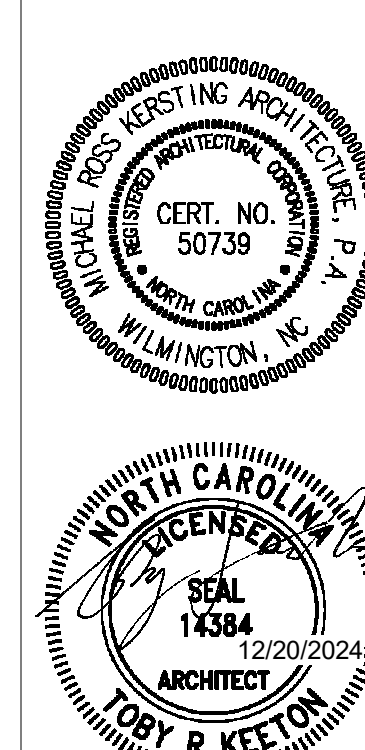


DRAWING SET: CONSTRUCTION DOCUMENTS  
 RELEASE DATE: 20 DEC 2024  
 PRINTED OR ELECTRONIC DRAWINGS AND DOCUMENTATION MAY NOT BE REPRODUCED IN ANY FORM WITHOUT WRITTEN PERMISSION FROM KERSTING ARCHITECTURE, INC.  
 COPYRIGHT 2024. ALL RIGHTS RESERVED.

**CHABAD OF WILMINGTON**  
**JEWISH COMMUNITY CENTER**  
 2317 Market Street  
 Wilmington, North Carolina 28403  
 PROJECT NO. 21-14

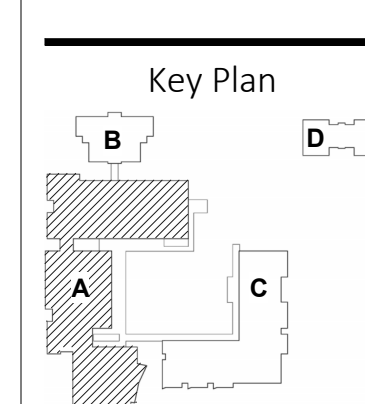

RCP- PARTIAL- AREA  
 A.2

**A1.52-A**

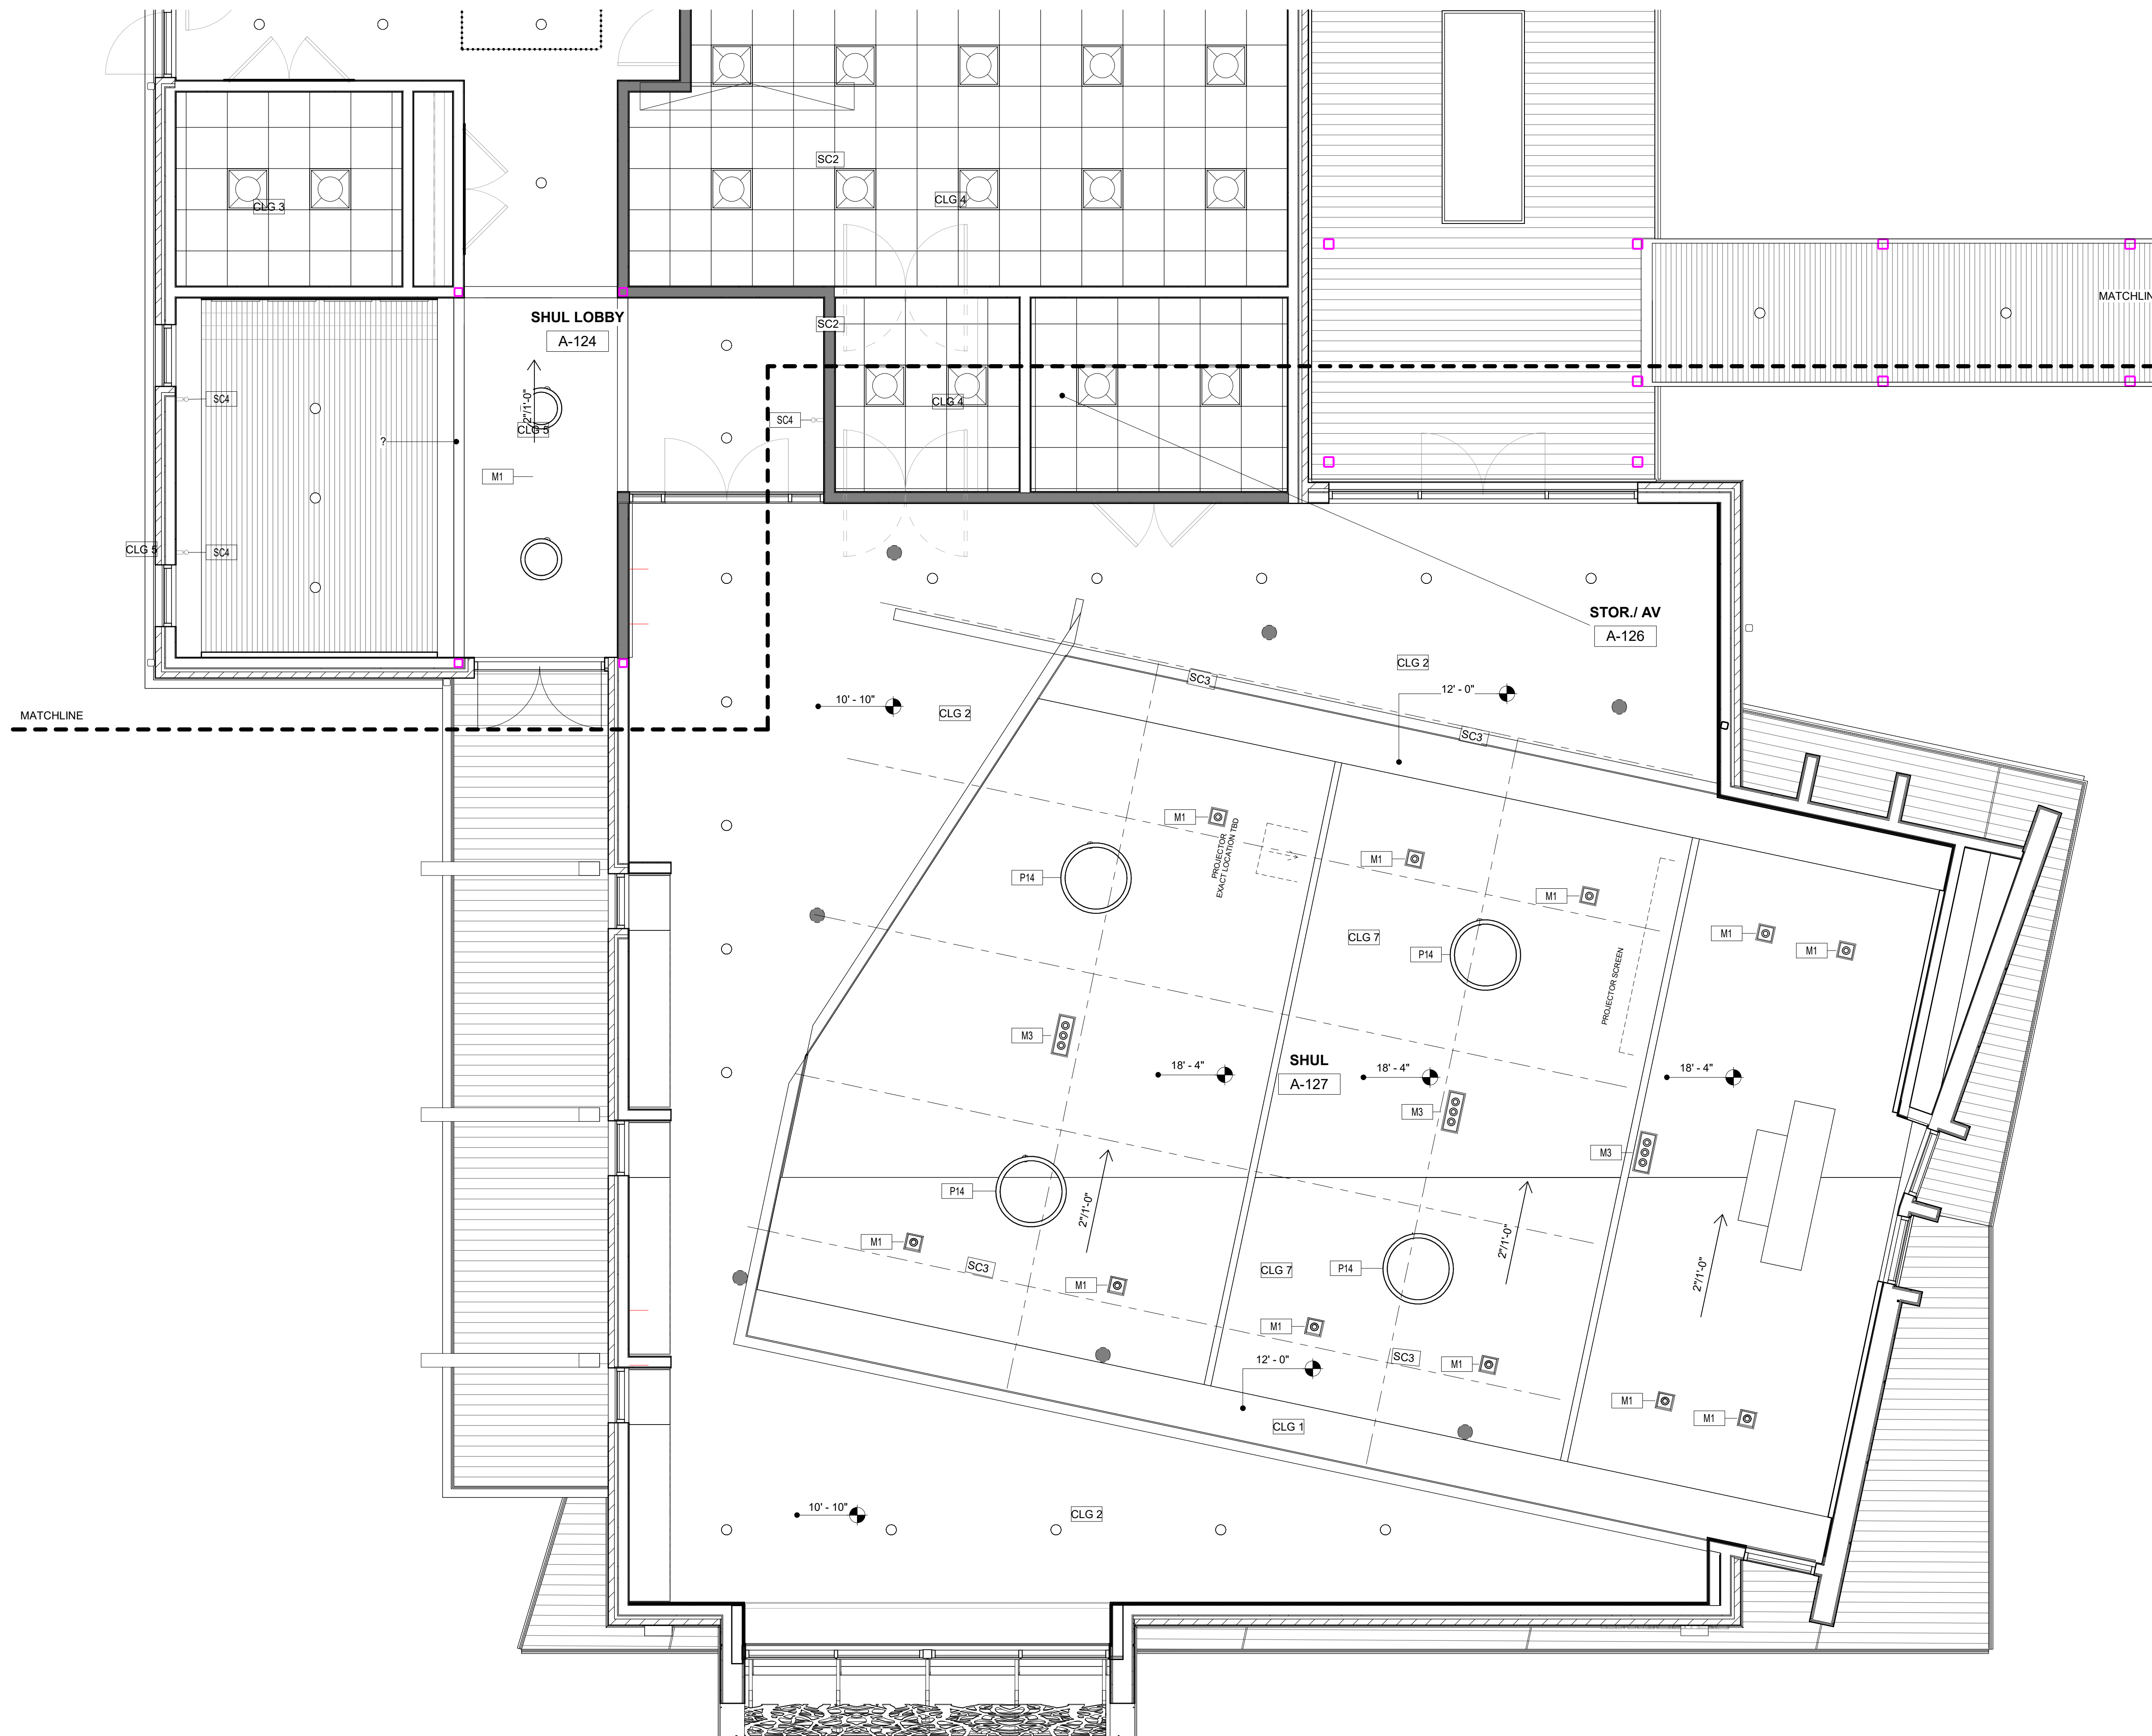


**CEILING TYPES**

CLG 1	5/8" GYPSUM BOARD ON 12" RESILIENT CHANNEL, PAINTED
CLG 2	NOT USED
CLG 3	2X2 ACT CEILING TILE AND GRID, REGULAR EDGE
CLG 4	NOT USED
CLG 5	NOT USED
CLG 6	NOT USED
CLG 7	NOT USED
CLG 8	NOT USED
CLG 9	DECORATIVE SUSPENDED FELT CLOUD CEILING TILE
CLG 10	DECORATIVE SUSPENDED CEILING TILE
CLG 11	DECORATIVE SUSPENDED CEILING TILE

**LIGHTING FIXTURE LEGEND**

- SEE SHEET AX.XX FOR ADDITIONAL INFO ON SPECIALTY LIGHTING
- P1 ELEGANT LIGHTING  
SKU: 3500D9G
  - P2 JULIE NEILL TALIA MEDIUM CHANDELIER  
VISUAL COMFORT & CO.  
SKU: JN 5111G/CS
  - P3 ELEGANT LIGHTING  
SKU: 3000D20G
  - P4 LUMENS RECOVERY LED PENDANT  
BY GEORGE KOVAKS
  - SC1 KELLY WEARSTLER STRETTO  
MEDIUM SCONCE  
VISUAL COMFORT & CO.  
SKU: KW 2721AB-FG
  - SC2 KELLY WEARSTLER KULMA  
SMALL SCONCE  
VISUAL COMFORT & CO.  
SKU: 7000WKLMS2710BUNV
  - ..... GM LIGHTING 45 DEGREE ANGLES  
ARCHITECTURAL ALUMINUM MOUNTING  
CHANNEL (LED-CHL-45) W/ FROSTED  
WHITE LENS AND LED TAPE
  - W..... WET LOCATION - GM LIGHTING 45 DEGREE  
ANGLES ARCHITECTURAL ALUMINUM  
MOUNTING CHANNEL (LED-CHL-45) W/  
FROSTED WHITE LENS AND LED TAPE FOR  
WET LOCATION
  - 4" RECESSED CAN
  - 2" RECESSED CAN

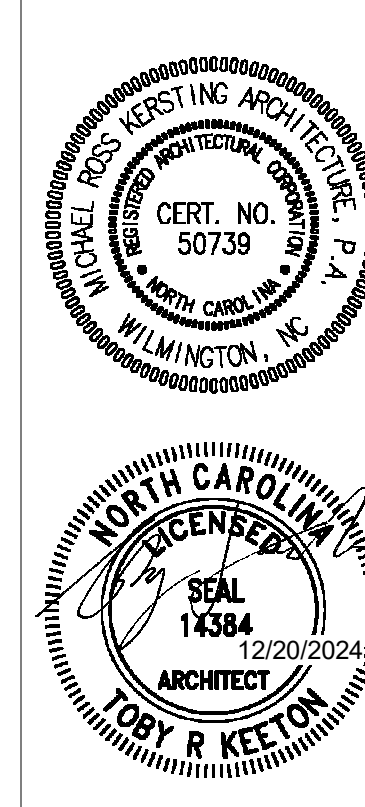


DRAWING SET: CONSTRUCTION DOCUMENTS  
RELEASE DATE: 20 DEC 2024

PRINTED OR ELECTRONIC DRAWINGS AND DOCUMENTATION MAY NOT BE REPRODUCED IN ANY FORM WITHOUT WRITTEN PERMISSION FROM KERSTING ARCHITECTURE, INC.  
COPYRIGHT 2024. ALL RIGHTS RESERVED.


**CHABAD OF WILMINGTON**  
JEWISH COMMUNITY CENTER  
2317 Market Street  
Wilmington, North Carolina 28403

**KERSTING ARCHITECTURE**  
4022 MARKET STREET SUITE 201 - WILMINGTON, NC 28403 - (910) 765-1348

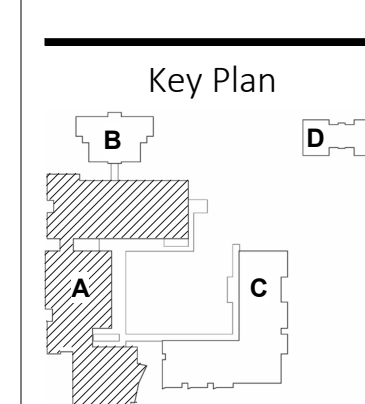

RCP- PARTIAL- AREA  
A.3 (LOW)

**A1.53-A**

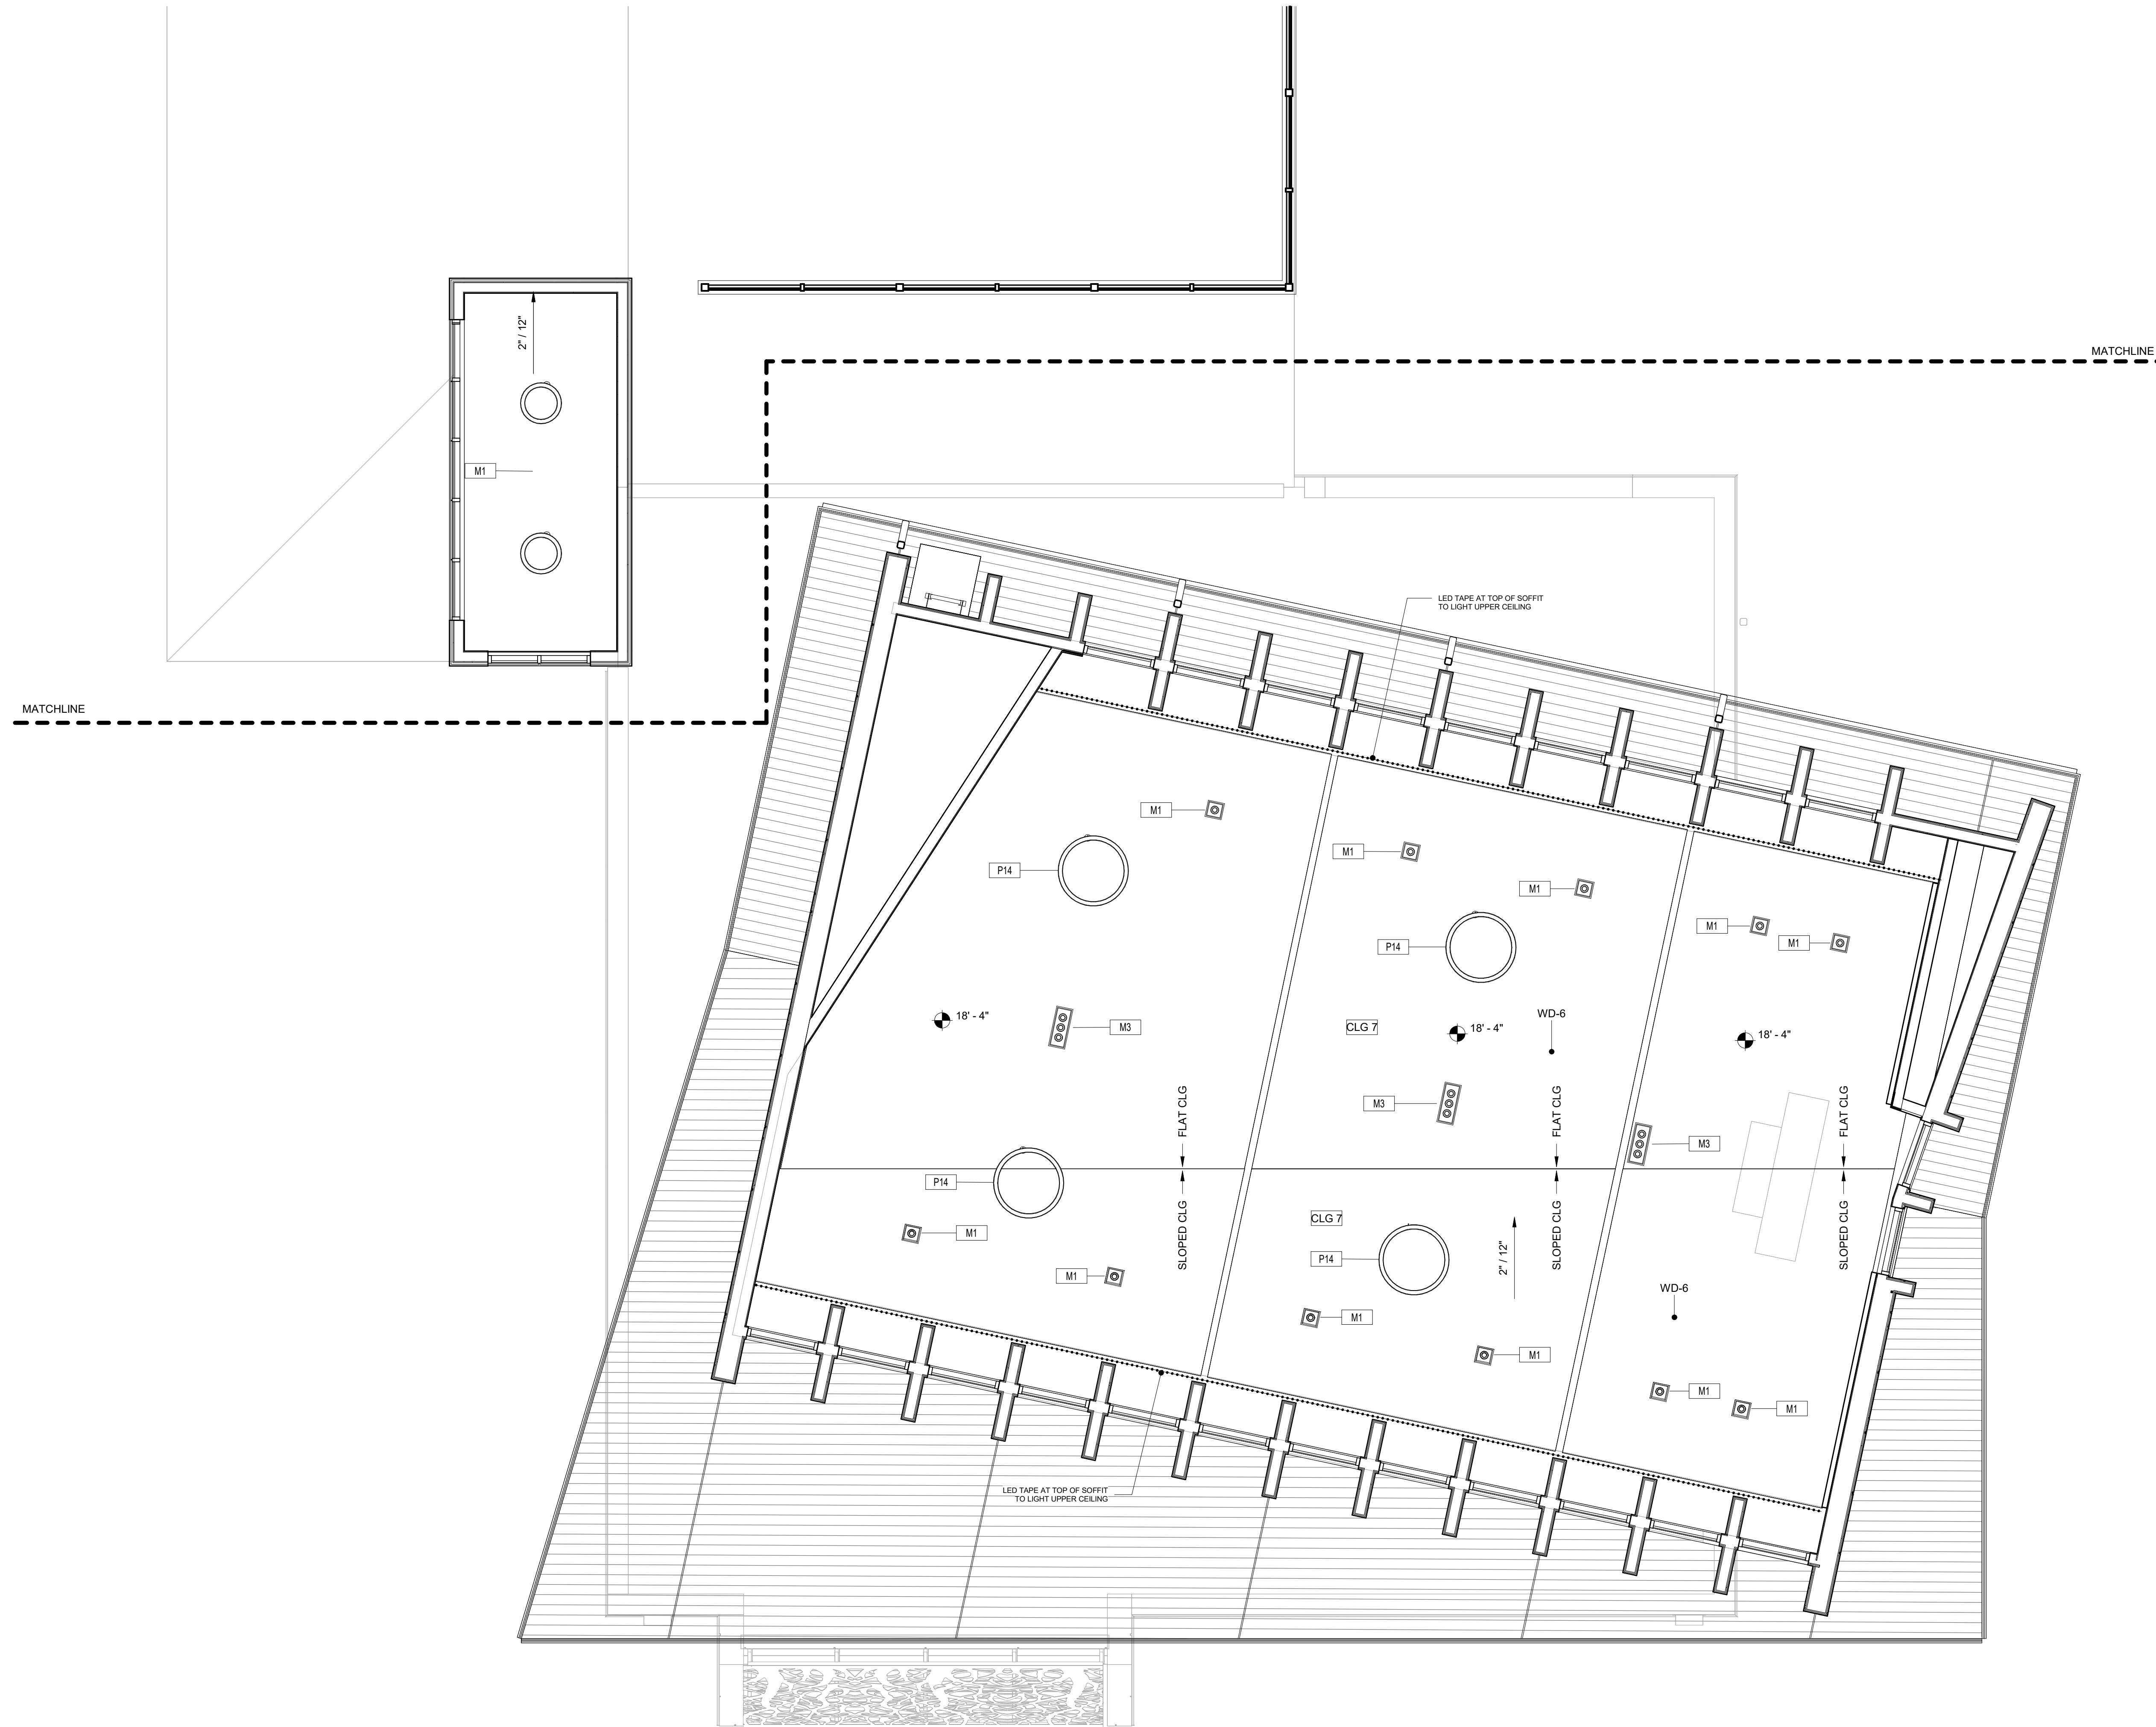


**CEILING TYPES**

- CLG 1 5/8" GYPSUM BOARD ON 12" RESILIENT CHANNEL, PAINTED
- CLG 2 NOT USED
- CLG 3 2X2 ACT CEILING TILE AND GRID, REGULAR EDGE
- CLG 4 NOT USED
- CLG 5 NOT USED
- CLG 6 NOT USED
- CLG 7 NOT USED
- CLG 8 NOT USED
- CLG 9 DECORATIVE SUSPENDED FELT CLOUD CEILING TILE
- CLG 10 DECORATIVE SUSPENDED CEILING TILE
- CLG 11 DECORATIVE SUSPENDED CEILING TILE

**LIGHTING FIXTURE LEGEND**

SEE SHEET AX-XX FOR ADDITIONAL INFO ON SPECIALTY LIGHTING

- P1 ELEGANT LIGHTING  
SKU: 3500D9G
- P2 JULIE NEILL TALIA MEDIUM CHANDELIER  
VISUAL COMFORT & CO.  
SKU: JN 5111G/CS
- P3 ELEGANT LIGHTING  
SKU: 3000D20G
- P4 LUMENS RECOVERY LED PENDANT  
BY GEORGE KOVAKS
- SC1 KELLY WEARSTLER STRETTO  
MEDIUM SCONCE  
VISUAL COMFORT & CO.  
SKU: KW 2721AB-FG
- SC2 KELLY WEARSTLER KULMA  
SMALL SCONCE  
VISUAL COMFORT & CO.  
SKU: 7000WKLMS2710BUNV
- ..... GM LIGHTING 45 DEGREE ANGLES  
ARCHITECTURAL ALUMINUM MOUNTING  
CHANNEL (LED-CHL-45) W/ FROSTED  
WHITE LENS AND LED TAPE
- W..... WET LOCATION - GM LIGHTING 45 DEGREE  
ANGLES ARCHITECTURAL ALUMINUM  
MOUNTING CHANNEL (LED-CHL-45) W/  
FROSTED WHITE LENS AND LED TAPE FOR  
WET LOCATION
- 4" RECESSED CAN
- 2" RECESSED CAN

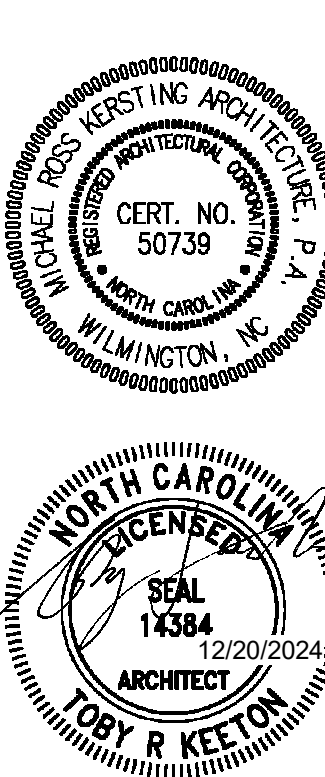


DRAWING SET: CONSTRUCTION DOCUMENTS  
RELEASE DATE: 20 DEC 2024

PRINTED OR ELECTRONIC DRAWINGS AND DOCUMENTATION MAY NOT BE REPRODUCED IN ANY FORM WITHOUT WRITTEN PERMISSION FROM KERSTING ARCHITECTURE, INC. COPYRIGHT 2024. ALL RIGHTS RESERVED.

**CHABAD OF WILMINGTON**  
JEWISH COMMUNITY CENTER  
2317 Market Street  
Wilmington, North Carolina 28403  
PROJECT NO. 24-14

**KERSTING ARCHITECTURE**  
4022 MARKET STREET SUITE 201 - WILMINGTON, NC 28403 - (910) 765-1348

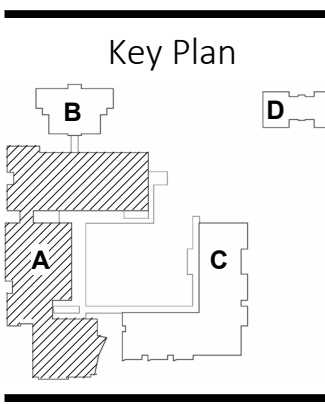

RCP- PARTIAL- AREA  
A.3 (UPPER)

**A1.54-A**