







THE LINE SHOWN ABOVE IS EXACTLY  
ON THE CENTERLINE OF THE  
PIPE UNLESS OTHERWISE NOTED


E

D

C

B

A

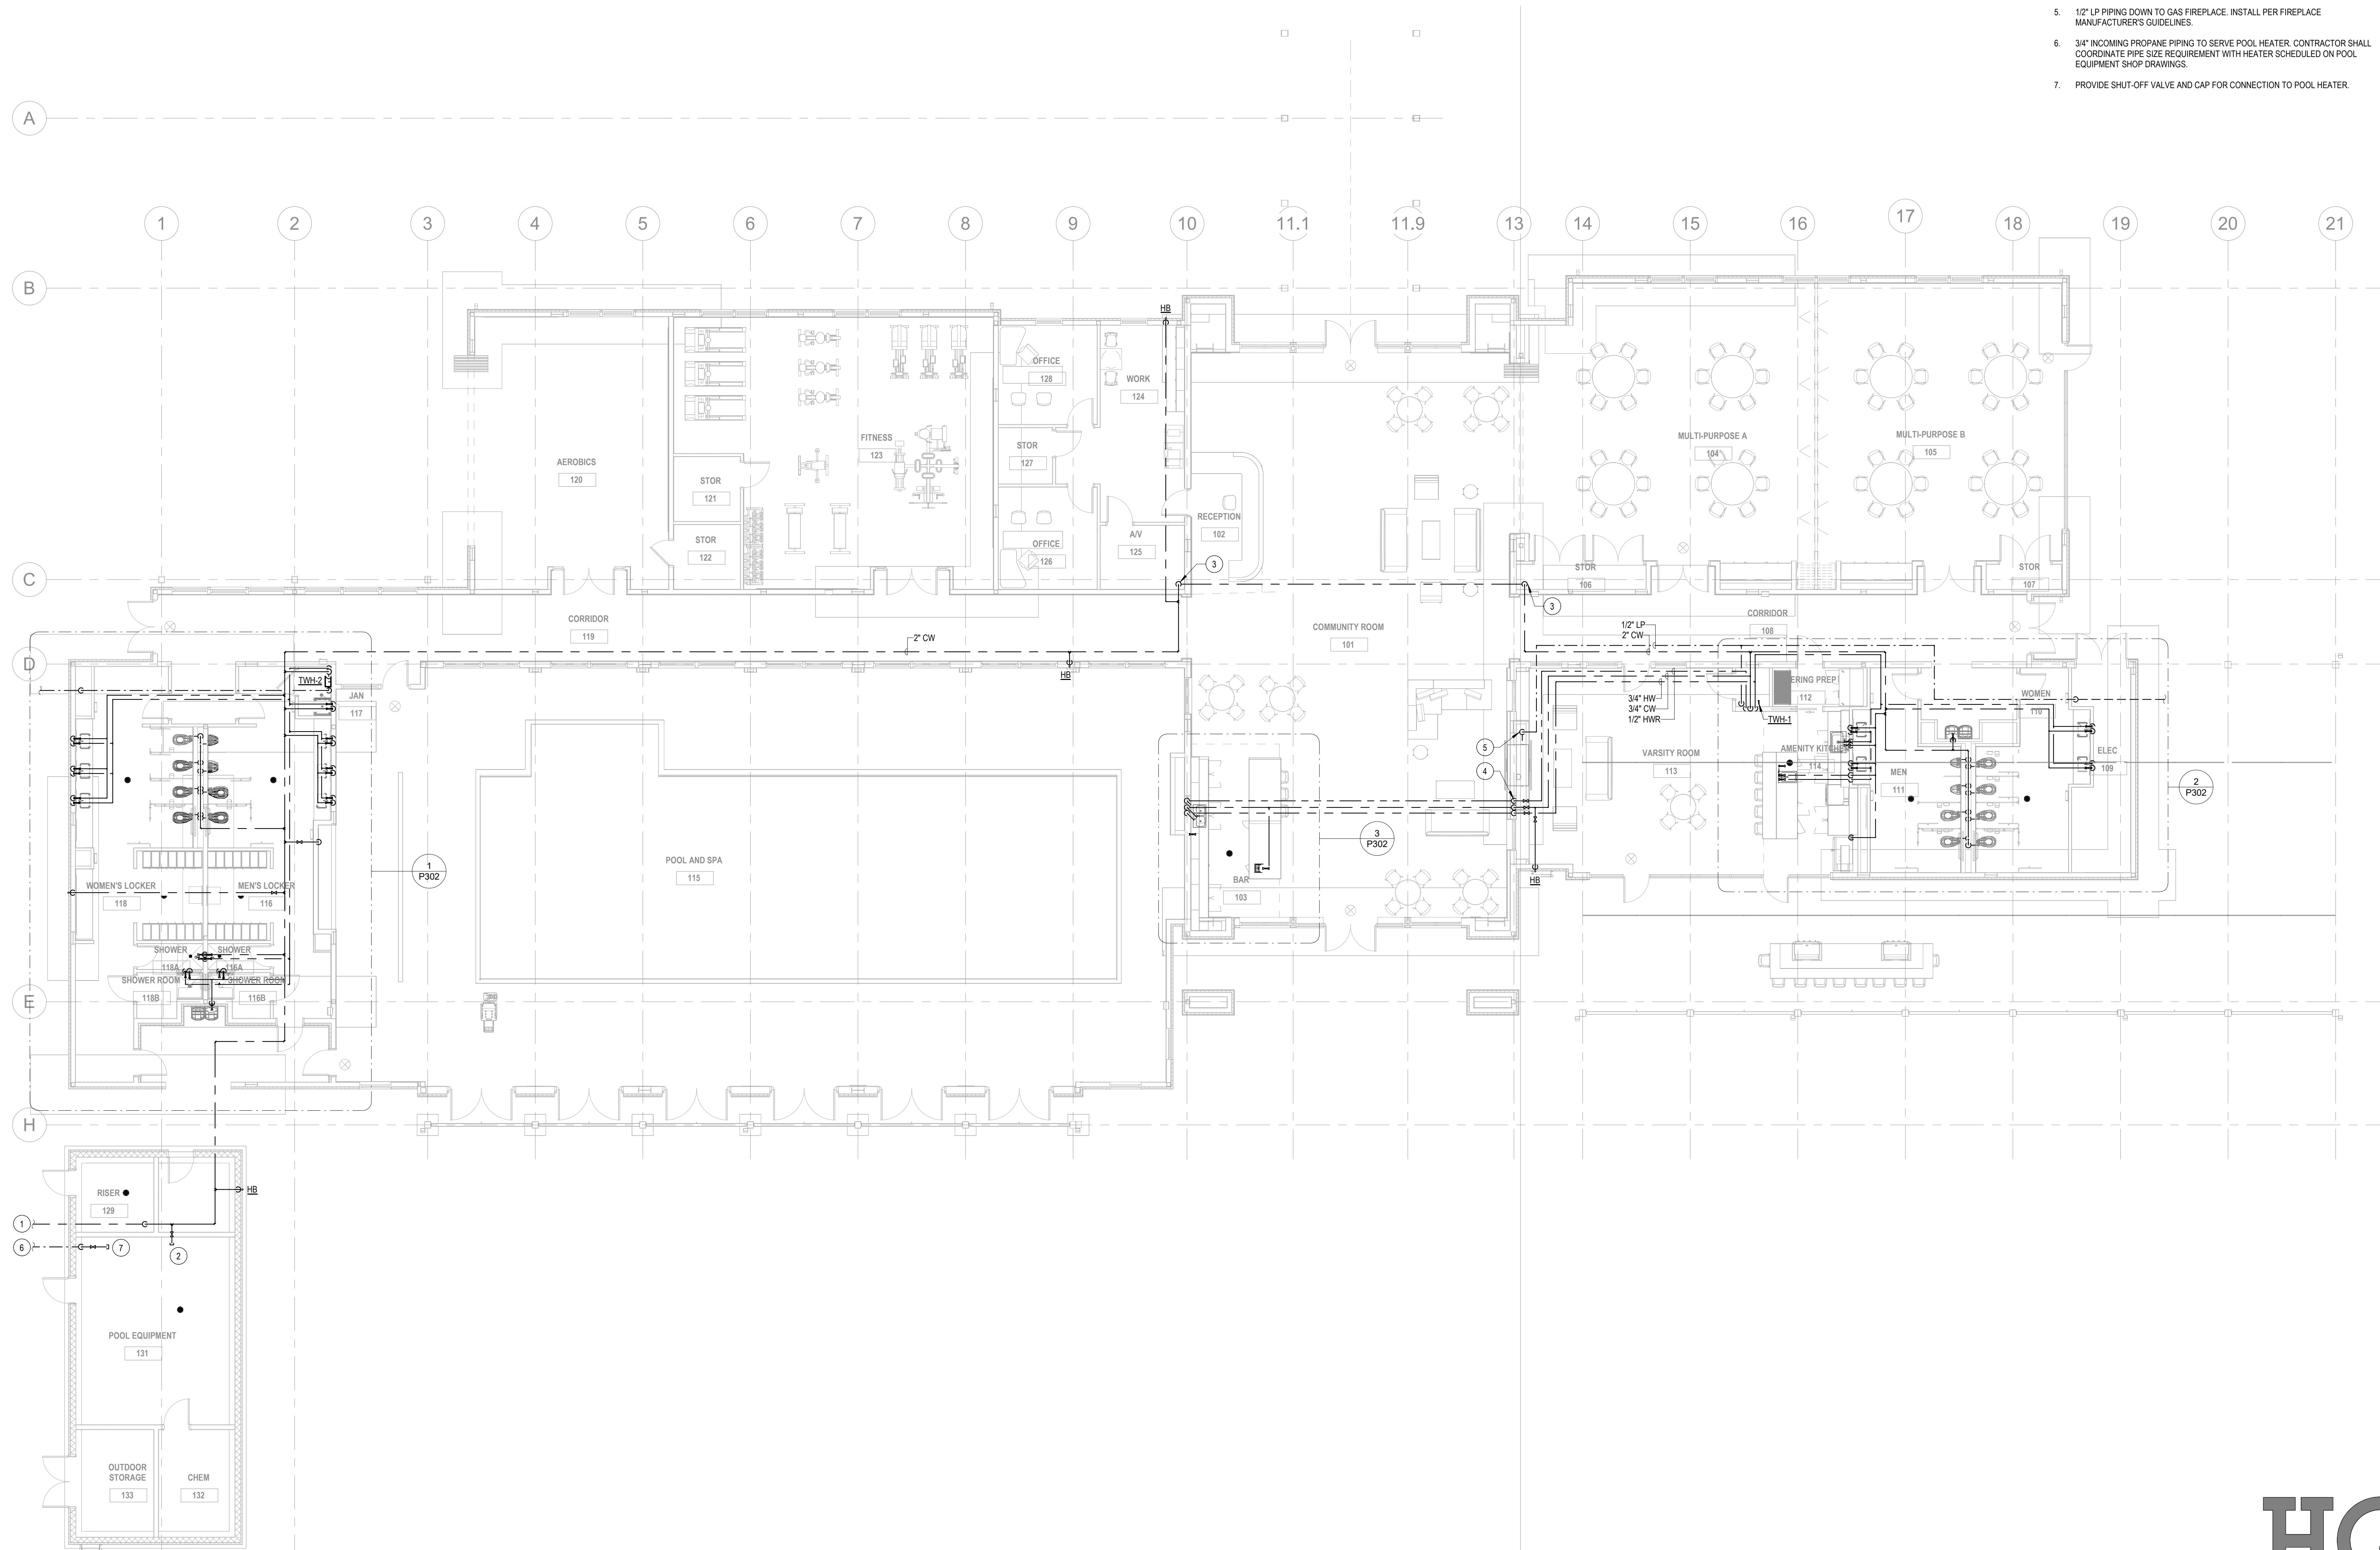

GENERAL DRAWING NOTES

- A. ANY PIPE INVERT ELEVATIONS PROVIDED ON THE PLANS ARE FOR REFERENCE ONLY.
- B. REFER TO PLUMBING FIXTURE SCHEDULE FOR FIXTURE DOMESTIC WATER, SANITARY AND VENT PIPING CONNECTION SIZES.

DRAWING NOTES

- 1. 2" INCOMING DOMESTIC WATER SERVICE PIPING FROM METER AND BACKFLOW PREVENTER. COORDINATE WITH CIVIL SITE PLANS PRIOR TO INSTALLATION.
- 2. 1" CW BRANCH WITH SHUT-OFF VALVE FOR CONNECTION TO POOL MAKE-UP WATER. COORDINATE WITH POOL EQUIPMENT CONSULTANT.
- 3. 2" CW PIPING DOWN IN WALL. ROUTE PIPING UNDER COMMUNITY ROOM SLAB AND UP AS SHOWN. PROVIDE SHUT-OFF VALVE IN RISER ON EACH SIDE.
- 4. 3/4" CW, 3/4" HW AND 1/2" HWR PIPING DOWN IN WALL. ROUTE UNDER COMMUNITY ROOM SLAB AND UP TO SERVE BAR AREA FIXTURES.
- 5. 1/2" LP PIPING DOWN TO GAS FIREPLACE. INSTALL PER FIREPLACE MANUFACTURER'S GUIDELINES.
- 6. 3/4" INCOMING PROPANE PIPING TO SERVE POOL HEATER. CONTRACTOR SHALL COORDINATE PIPE SIZE REQUIREMENT WITH HEATER SCHEDULED ON POOL EQUIPMENT SHOP DRAWINGS.
- 7. PROVIDE SHUT-OFF VALVE AND CAP FOR CONNECTION TO POOL HEATER.



101 NORTH THIRD STREET, SUITE 500  
WILMINGTON, NORTH CAROLINA 28401  
TEL. 910.790.9901 FAX. 910.790.3111  
WWW.LS3P.COM

NOT FOR CONSTRUCTION

COPYRIGHT 2024 ALL RIGHTS RESERVED. PRINTED OR ELECTRONIC DRAWINGS AND DOCUMENTATION MAY NOT BE REPRODUCED IN ANY FORM WITHOUT WRITTEN PERMISSION FROM LS3P ASSOCIATES LTD.

**Pulte Del Webb Ocean Isle Beach Amenity Center**  
Ocean Isle Beach, NC 28469

LS3P PROJECT: 7154-231756

DATE	DESCRIPTION

SHEET NAME:  
PLUMBING - DOMESTIC WATER AND GAS PLAN

ORIG SUBMISSION: 05/28/25

SHEET: **P201**



1 DOMESTIC WATER PLAN  
1/8" = 1'-0"

5/28/2025 1:50:01 PM





